


10 000
1 : 200

General Notes


1. DO NOT SCALE FROM THIS DRAWING
2. ALL DIMENSIONS ARE IN MILLIMETRES AND LEVELS IN METERS UNLESS STATED OTHERWISE
3. ALL DIMENSIONS TO BE VERIFIED ON SITE AND APPROVED BY THE ENGINEER.
THIS DRAWING SHOULD BE READ IN CONJUNCTION WITH OTHER RELEVANT ARCHITECTURAL, STRUCTURAL, MECHANICAL AND ELECTRICAL DRAWINGS AND ALL RELEVANT SECTIONS OF THE SPECIFICATIONS.
4. ANY DISCREPANCIES FROM THE INFORMATION REPRESENTED HERE ARE TO BE REPORTED TO THE CLD BEFORE CONSTRUCTION.

NOTE - SIGNAGE ZONES ARE ILLUSTRATIVE ONLY AND NOT FOR APPROVAL

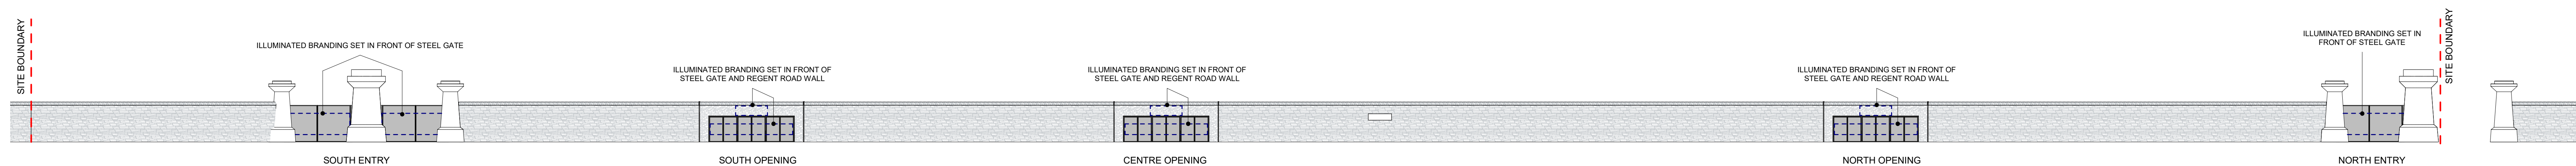

REGENT ROAD WALL ELEVATION FROM REGENT ROAD - SIGNAGE

1 **SIG**
1 : 250

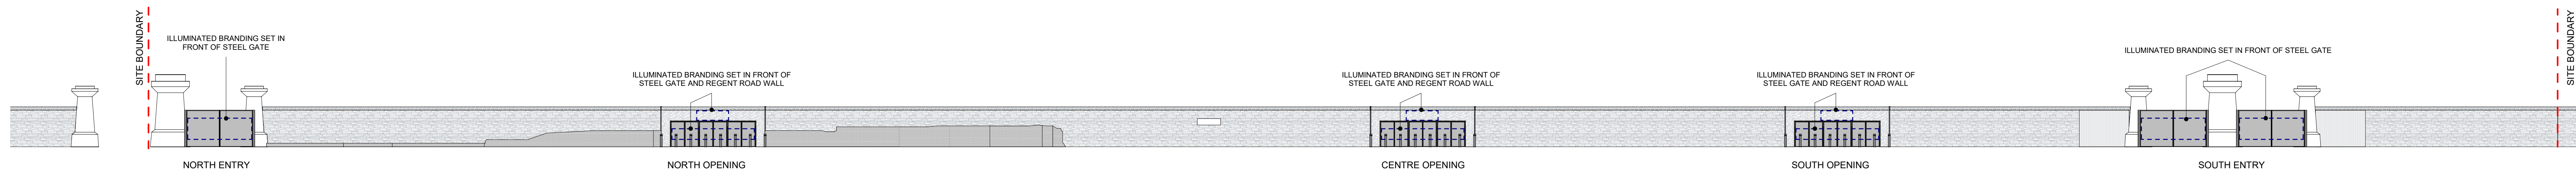

REGENT ROAD WALL ELEVATION FROM BRAMLEY-MOORE DOCK - SIGNAGE

2 DOC
1 : 250

No	Description				
SAFETY, HEALTH AND ENVIRONMENT INFORMATION					
Brief details on the identified hazard symbol referencing the unusual residual hazards / risks are listed above.					
P02	S2 FOR INFORMATION	DP	JSK		25/09/2020
P01	S2 FOR INFORMATION	DP	PG		28/08/2020
Rev	Description	Aprv	Chk'd		Date



Project Manager

Planning Consultant



Main Contractor



Design Consultants



Structural / MEP / Infrastructure



Project Title

THE PEOPLE'S PROJECT

Drawing Title

PLANNING ADDENDUM

**PROPOSED SIGNAGE AND SCREENS
ZONES
REGENT ROAD WALL**

Checked	Drawn	Designed
JSK	PG	PATTERN DESIGN

Purpose of Issue

FOR INFORMATION

Model File Ref

BMD01-PAT-ZZ-ZZ-M3-A-10Planning&Sites&Grids

Drawing No.

BMD01-PAT-ZZ-ZZ-DR-A-712704

Scale A0 (841

	Status
--	---------------

Revision No.

1 : 250

S2

P02