


Note : Do not scale off this drawing. Do not rely on this drawing for purposes other than that stated 'Status'.
Read this drawing with all project related Architects drawn and specified information including design risk assessments.
Constructors must be familiar with the client's building asbestos register ahead of facilitating work contained on this drawing.

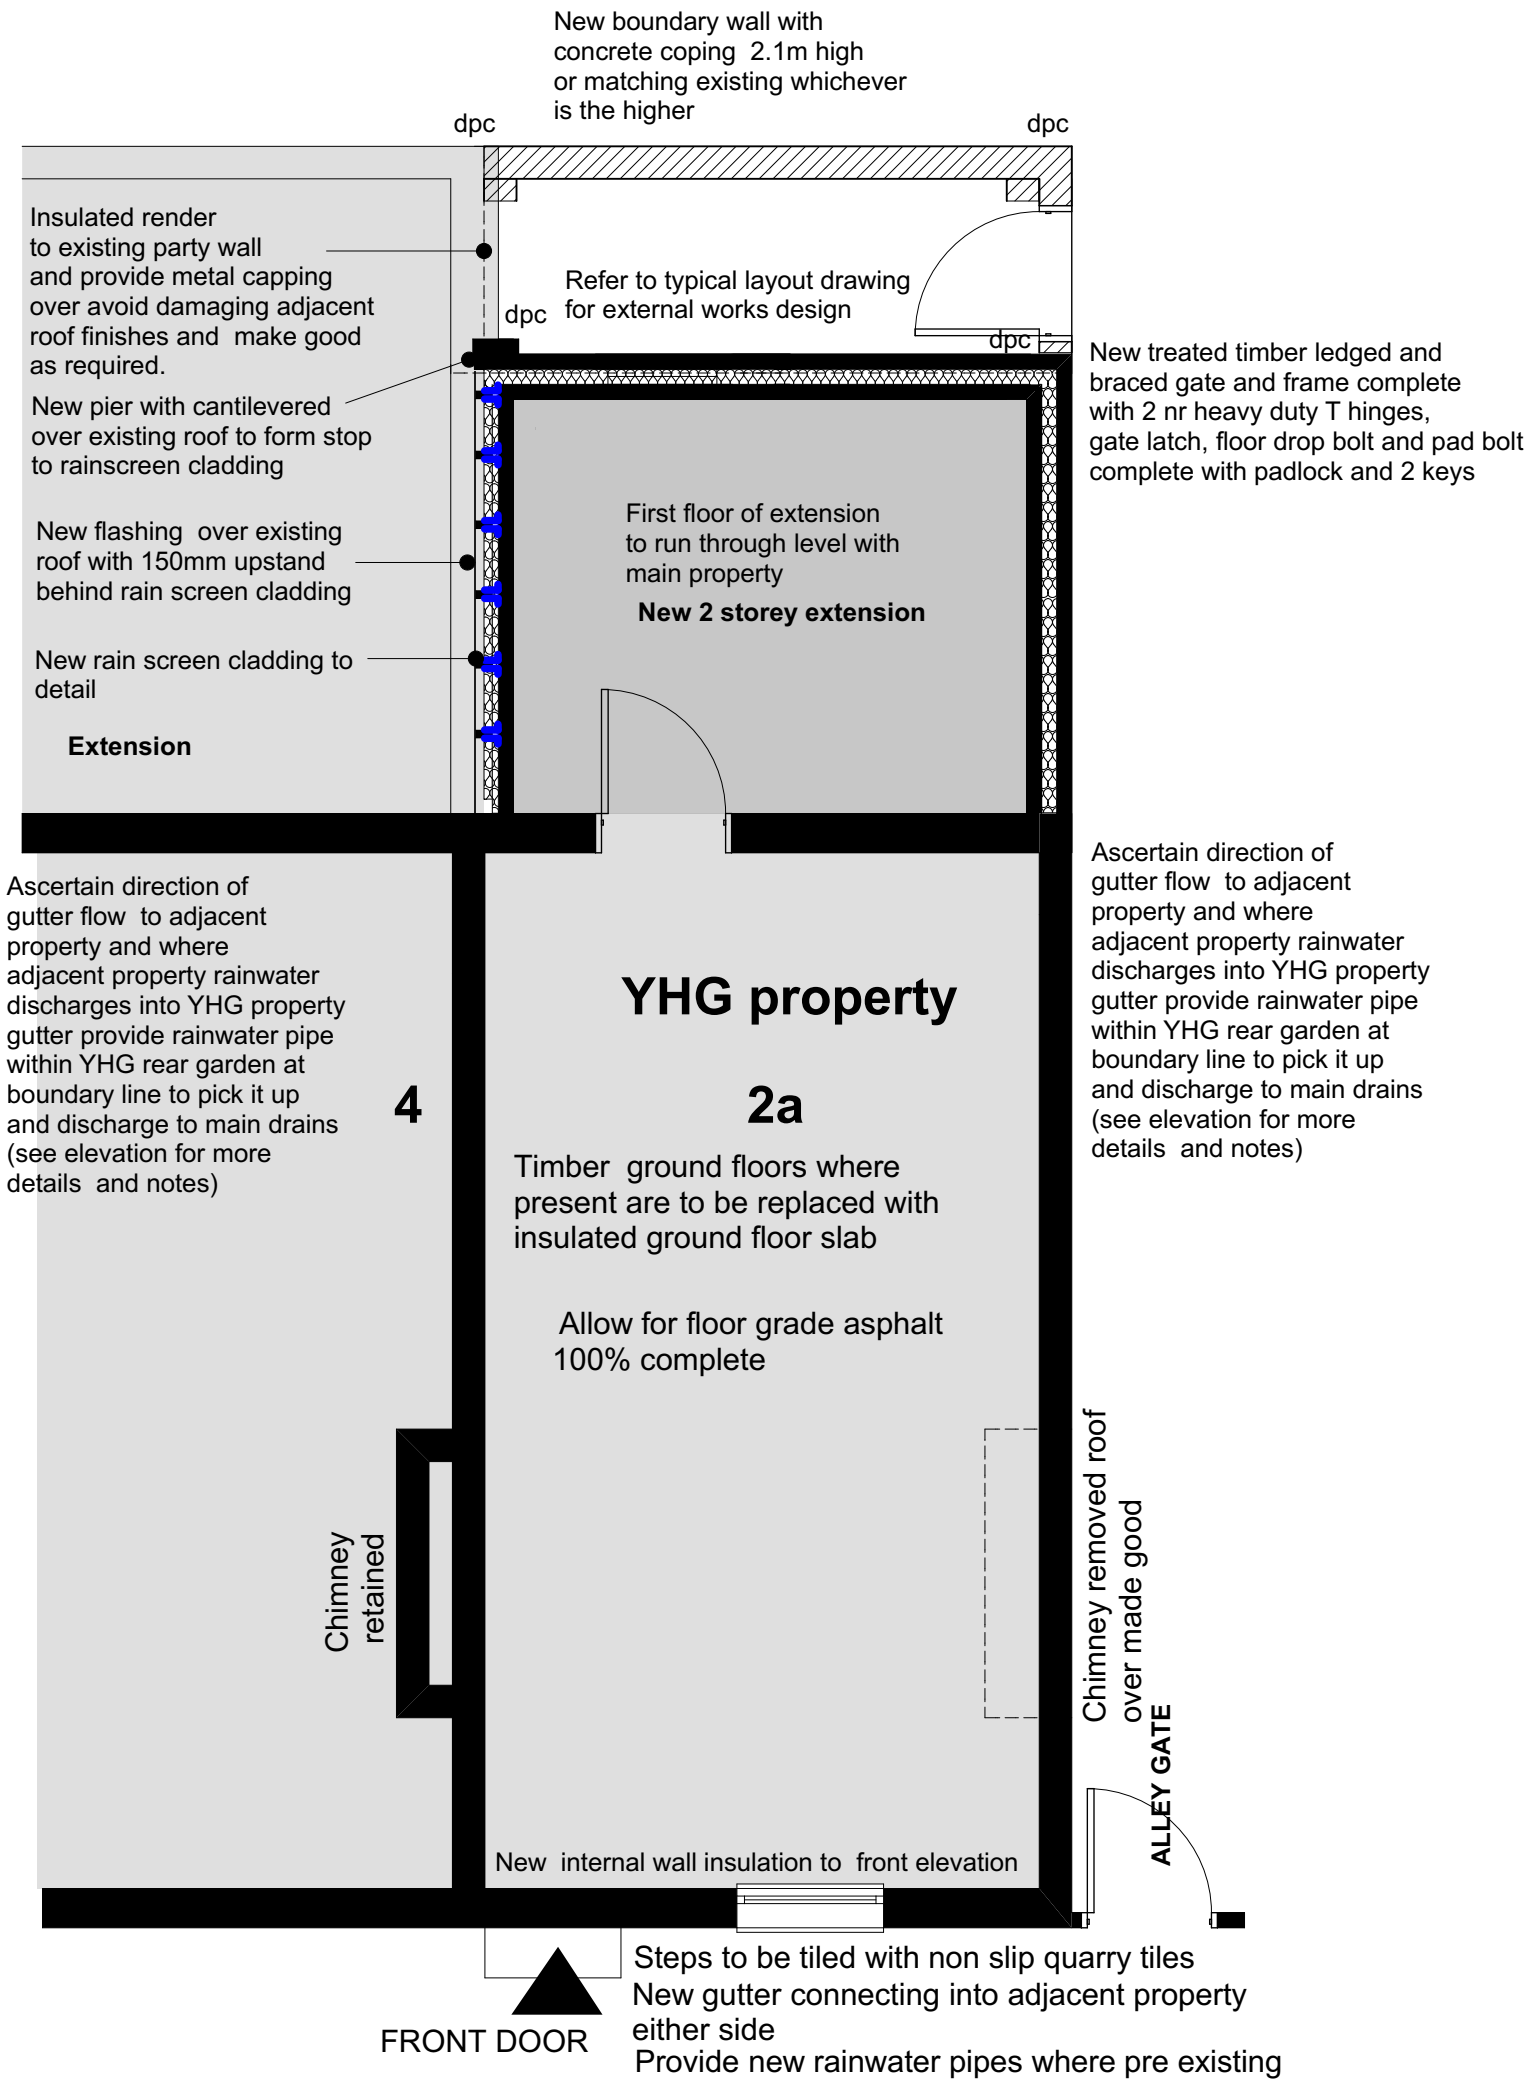

GORST STREET
2 STOREY EXTENSION
PROPOSED SITE PLAN
(At first floor level)

Halsall Lloyd Partnership
ARCHITECTS & DESIGNERS
Liverpool 0151 7088944 Nottingham 0115 9897969 Newcastle 0191 4950055 Preston 01772 719996

Client Your Housing group		Title EXTERNAL BLOCK PLAN	
Project Anfield Village Phase 3 2a GORST STREET		Status PLANNING	Dwn. BMC
Job No. 2500	Drwg No. BP05	Rev. /	Scale @A3 1:50
Date 03.06.15		Chk. DR	

This drawing is protected by the copyright of the Halsall Lloyd Partnership Architects & Designers