


Note : Do not scale off this drawing. Do not rely on this drawing for purposes other than that stated 'Status'.
Read this drawing with all project related Architects drawn and specified information including design risk assessments.
Constructors must be familiar with the client's building asbestos register ahead of facilitating work contained on this drawing.

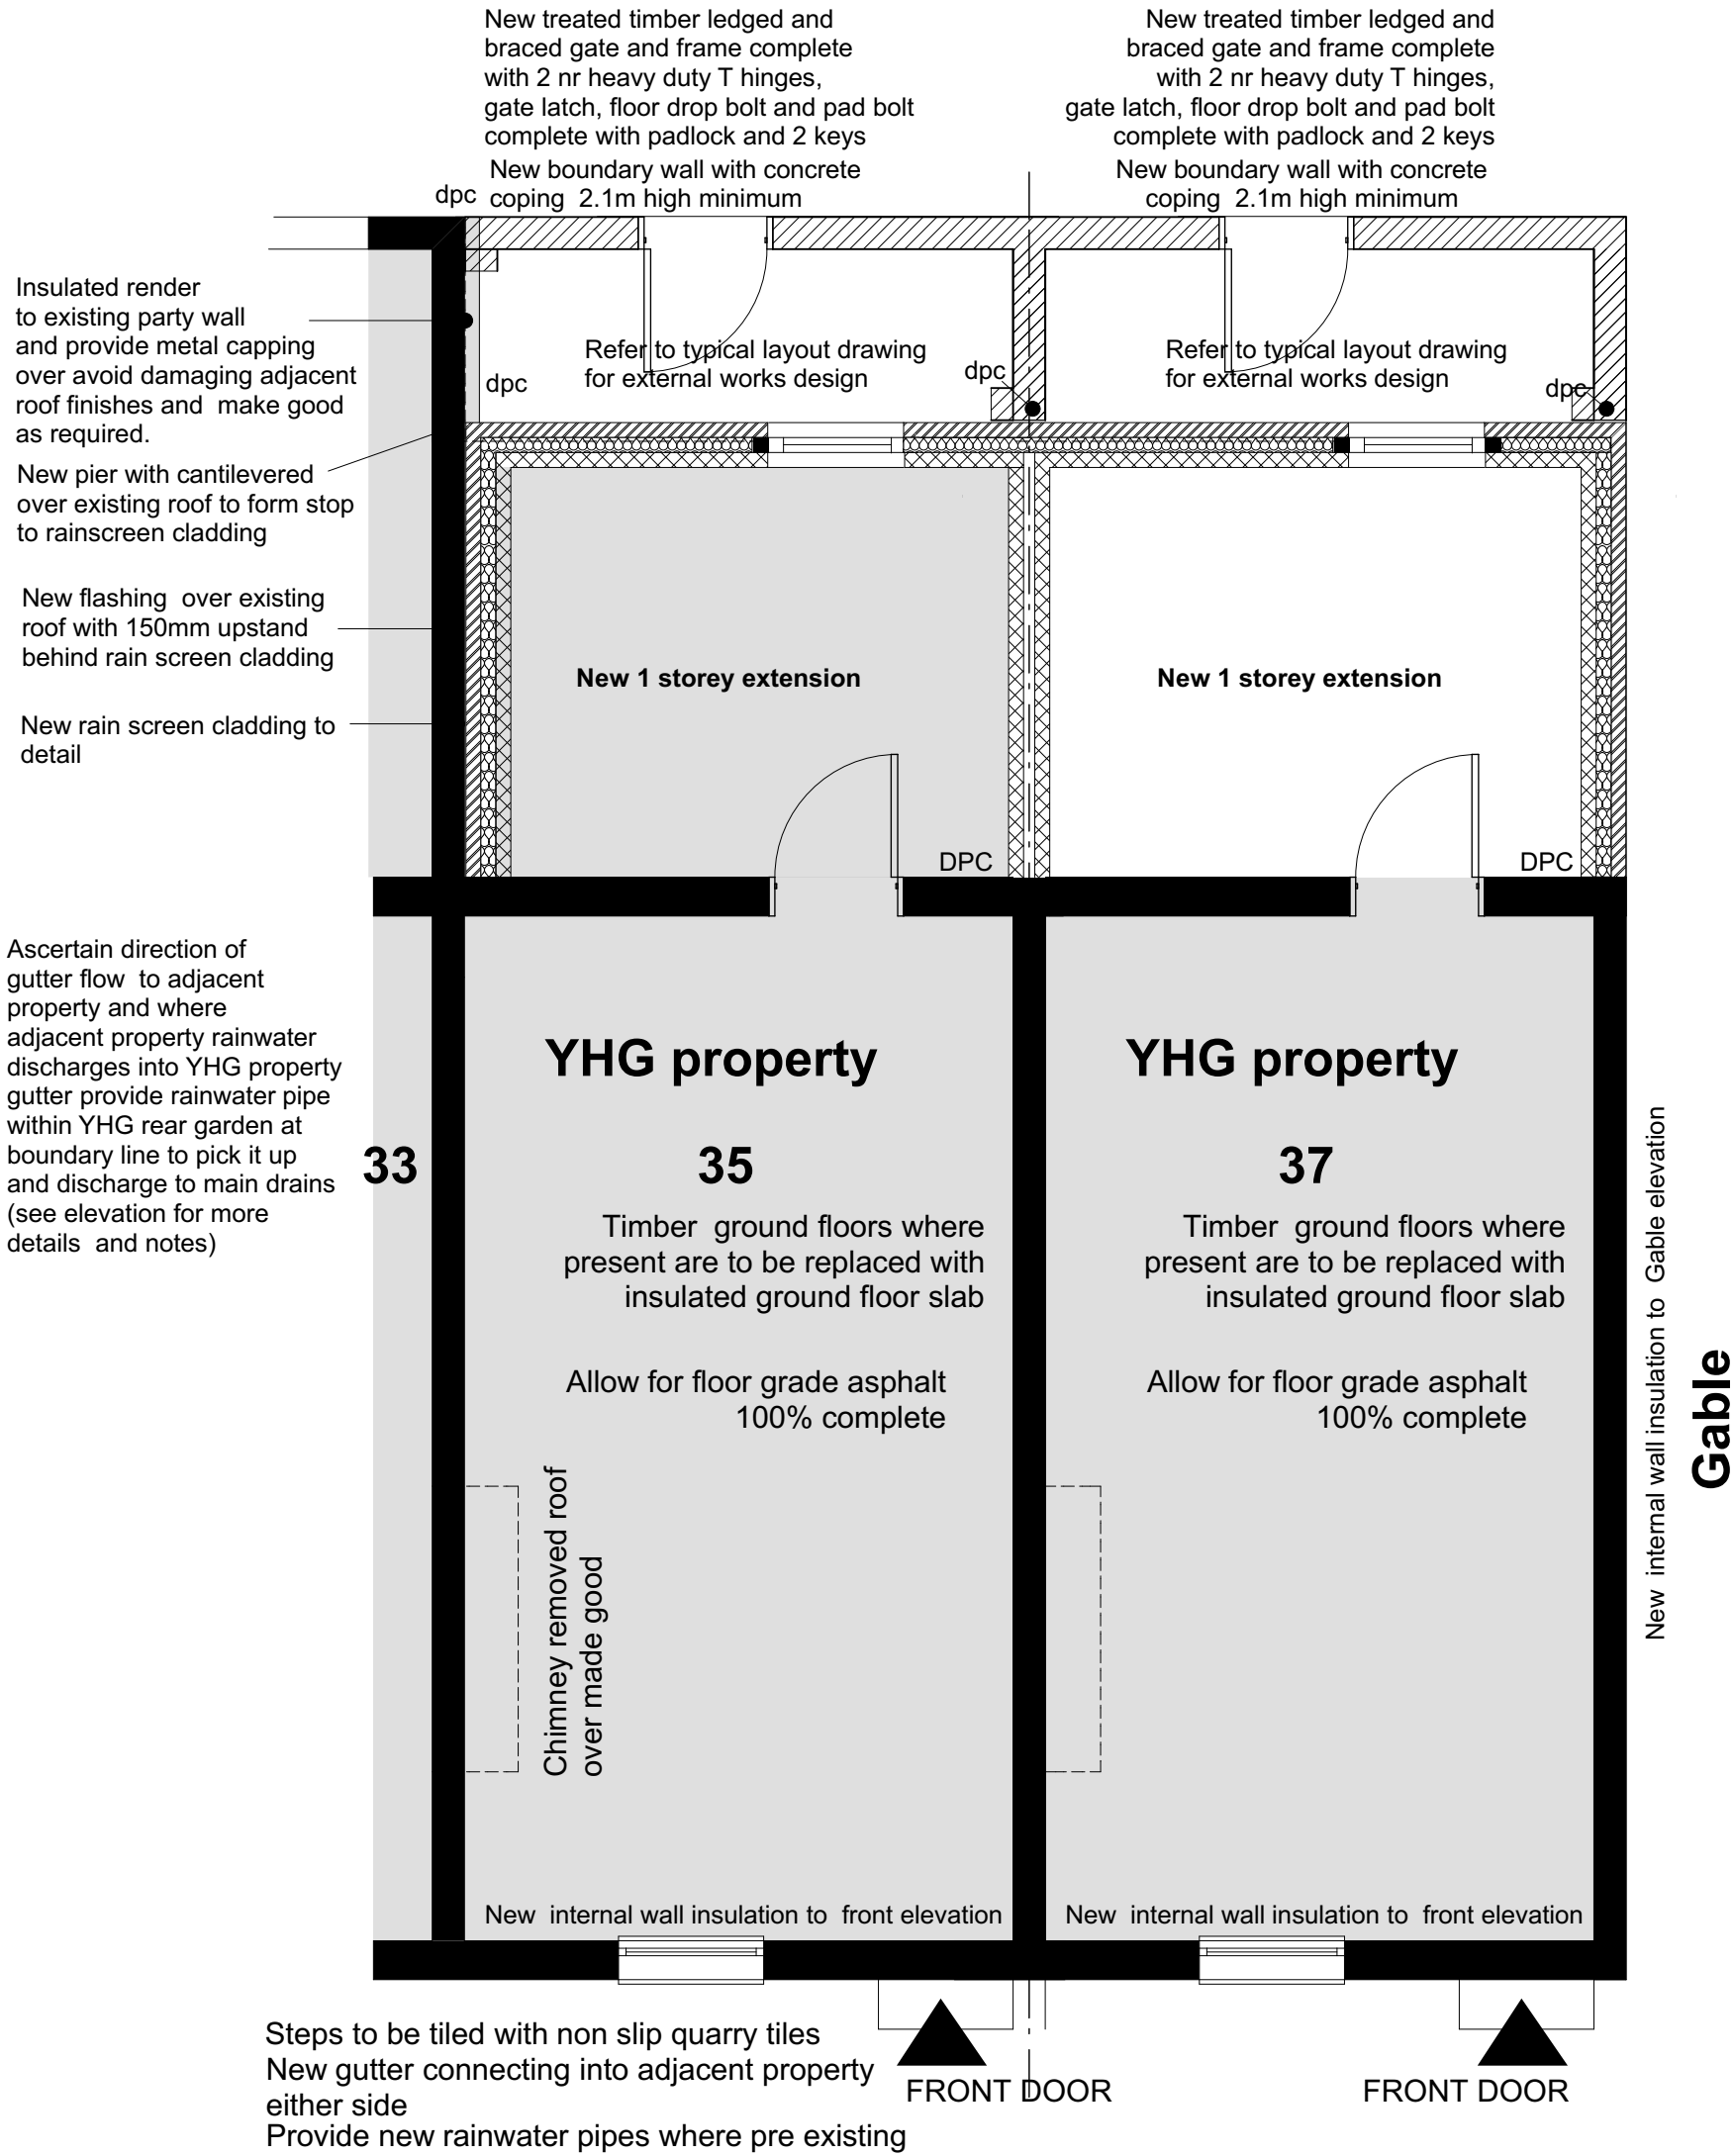

**SAKER STREET
2 STOREY EXTENSION
PROPOSED SITE PLAN
(At first floor level)**

**SAKER STREET
2 STOREY EXTENSION
PROPOSED SITE PLAN
(At first floor level)**

Halsall Lloyd Partnership
ARCHITECTS & DESIGNERS
Liverpool 0151 7088944 Nottingham 0115 9897969 Newcastle 0191 4950055 Preston 01772 719996

Rev B: changed to a single storey extension
Rev A: Extension construction revised.

Revision

Client Your Housing group		Title 35 and 37 Saker Street Block plans					
Project Anfield Village Phase 3		Status PLANNING				Dwn. BMc	Chk. DR
		Job No. 2500	Drwg No. BP17	Rev. B	Scale @A3 1:50	Date 17.07.15	
This drawing is protected by the copyright of the Halsall Lloyd Partnership Architects & Designers							



www.hlpdesign.com