



ELEVATION

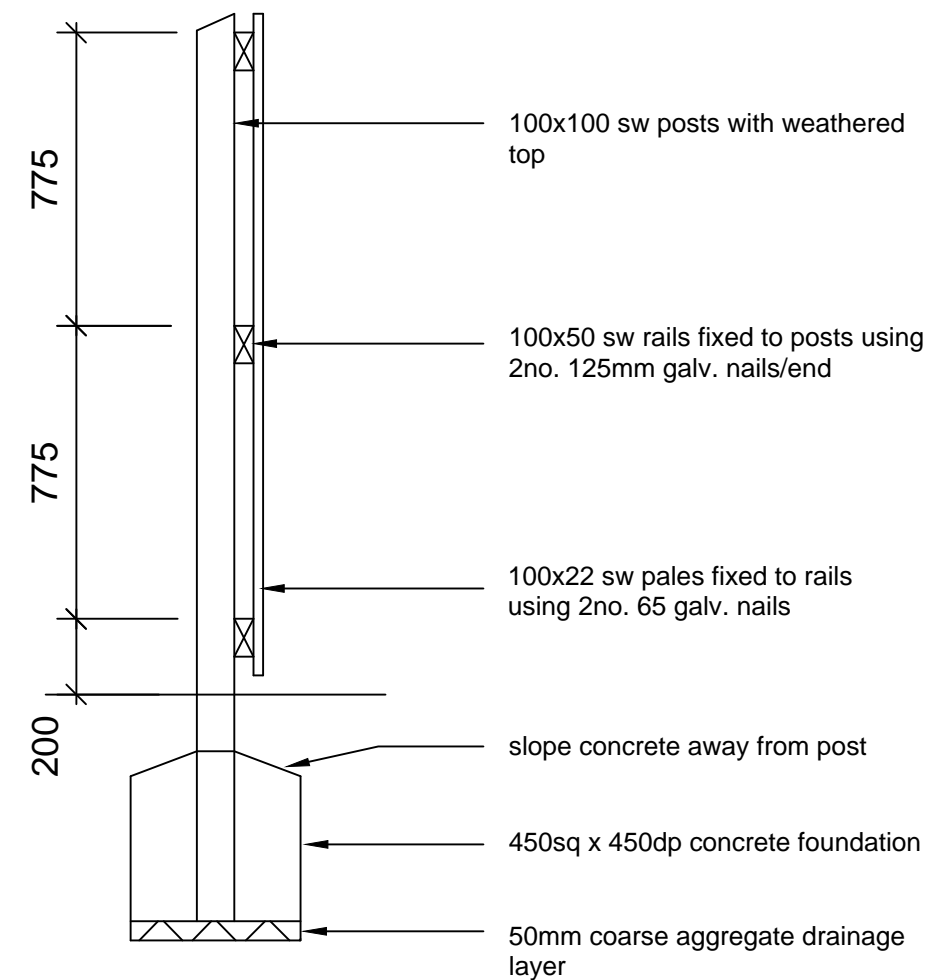


SECTION

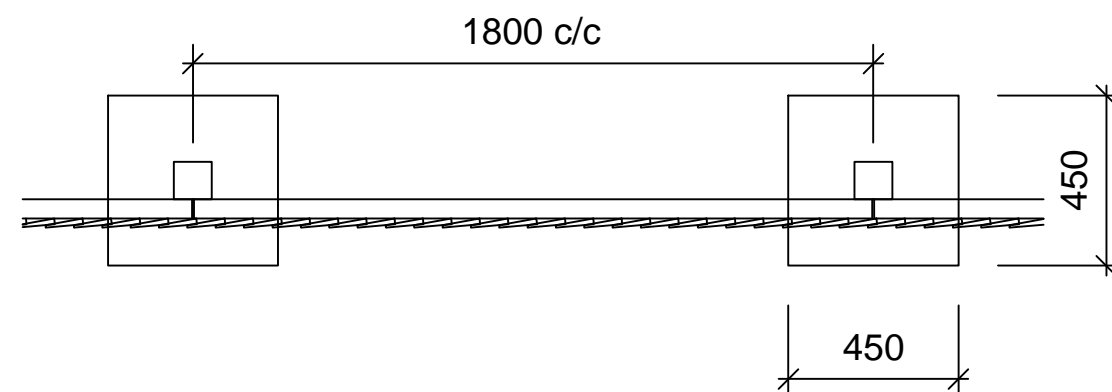


PLAN


n.b. all timbers to be tanalised
apply min. 2-coats of timber preservative

1.8M FEATHERED EDGE TIMBER SCREEN FENCE


REV	DATE	DRAWN	DESCRIPTION	ARCH CHECK	ENG CHECK
TITLE STANDARD DETAIL 1.8m Feathered Edge Timber Screen Fence					
			M.C.I. Developments Ltd. 1 Beecham Court, Smithy Brook Road, Wigan, WN3 6PR tel: 08448871467 fax: 08448871468 web: www.mcidevelopments.com email: admin@mcidevelopments.com		
PROJECT BEDFORD ROAD, LIVERPOOL.					
DRN BY	AD	SCALE	JOB REF	DRAWING NUMBER	REV
DATE	April 15	1:500 @ A3	-	BedfordRd/fence	-

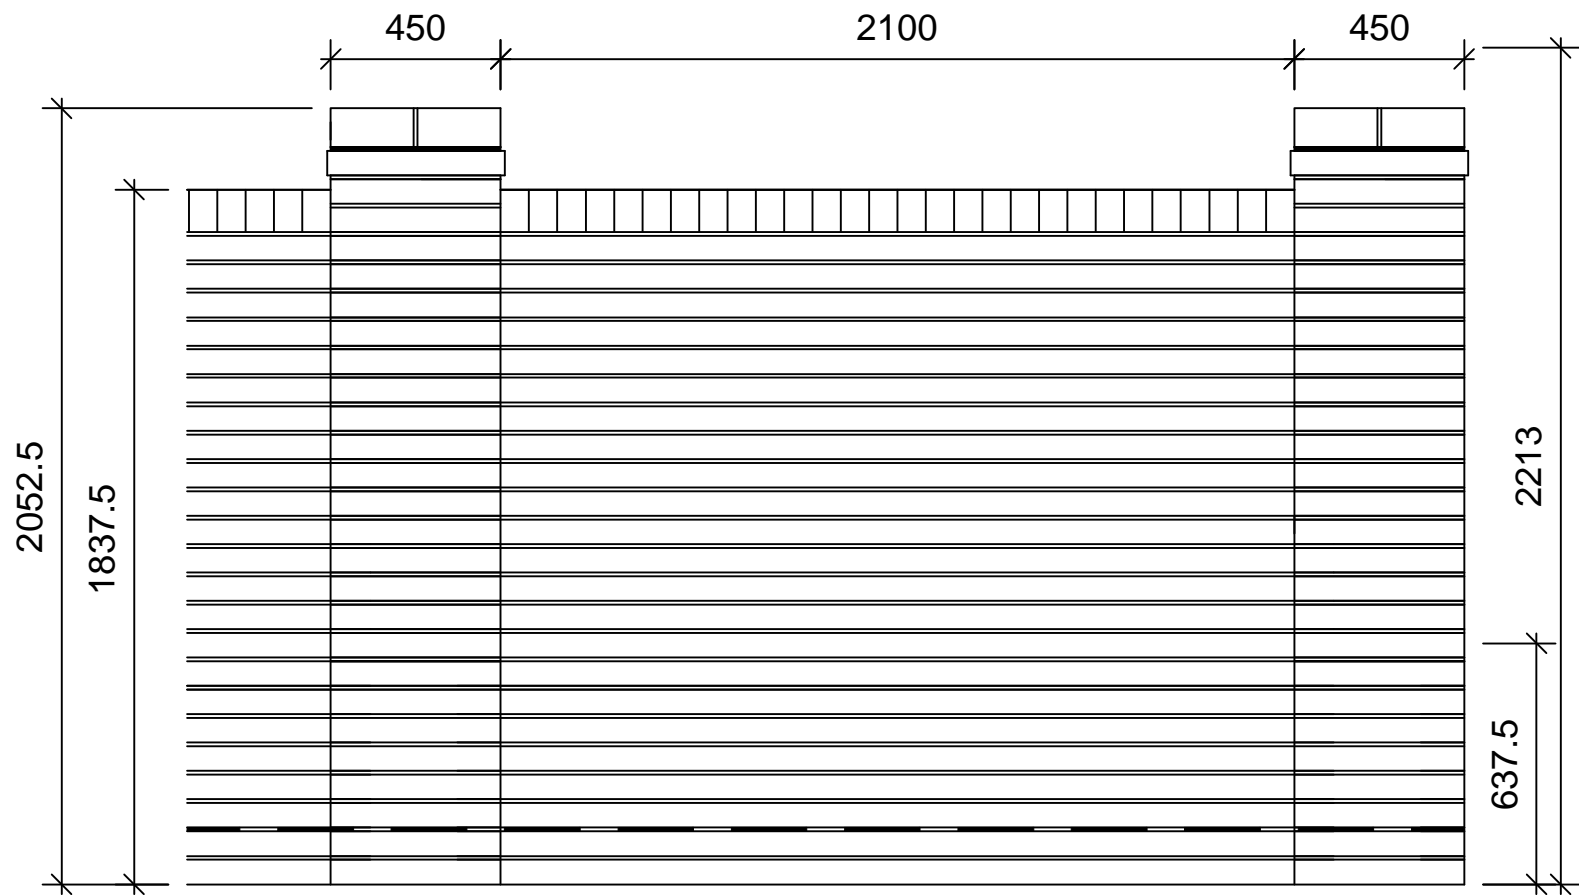

ELEVATION

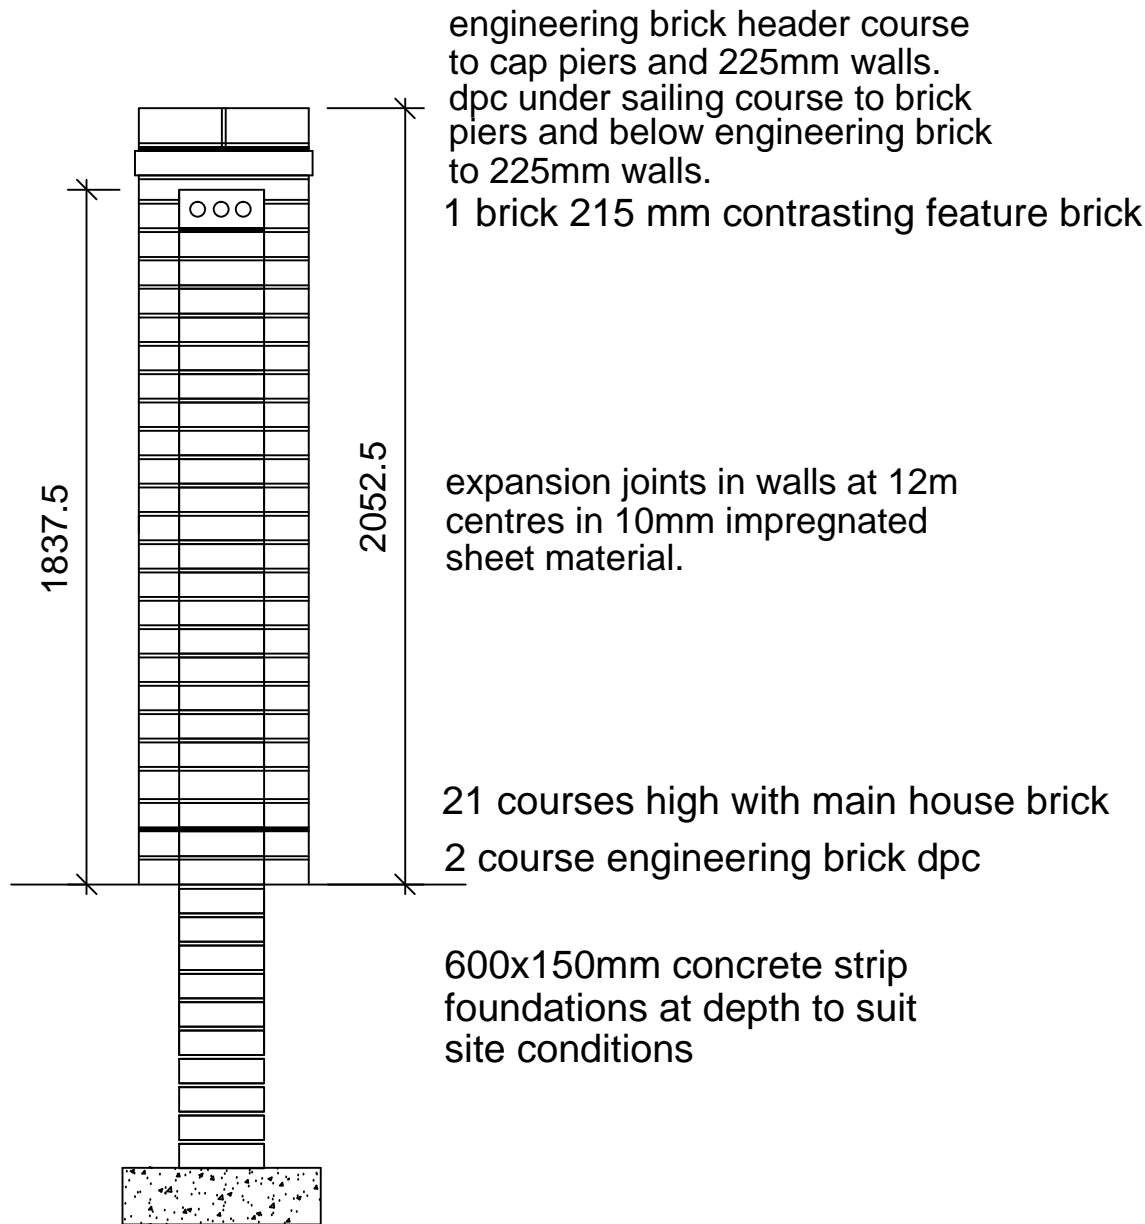


SECTION

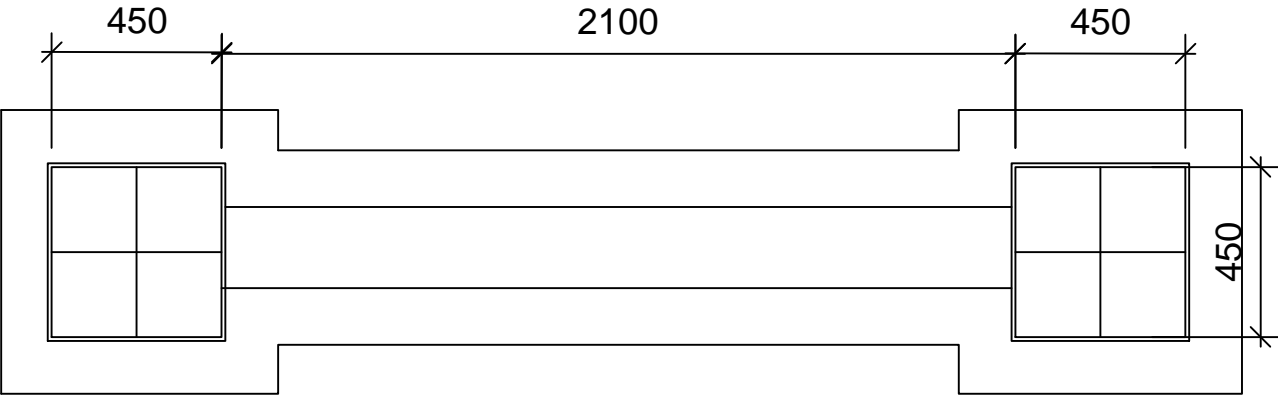


100x19 sawn sw pales with 18mm overlap fixed to rails

PLAN

1.8M BRICK SCREEN WALL

REV	DATE	DRAWN	DESCRIPTION	ARCH CHECK	ENG CHECK
TITLE STANDARD DETAIL 1.8m Brick Screen Wall					
<div><div>M.C.I. DEVELOPMENTS Ltd. 1 Beecham Court, Smithy Brook Road, Wigan, WN3 6PR tel: 08448871467 fax: 08448871468 web: www.mcidevelopments.com email: admin@mcidevelopments.com</div></div>					
PROJECT BEDFORD ROAD, LIVERPOOL.					
DRN BY	AD	SCALE	1:500	JOB REF	-
DATE	April 15	@ A3		DRAWING NUMBER	BedfordRd/wall
				REV	-

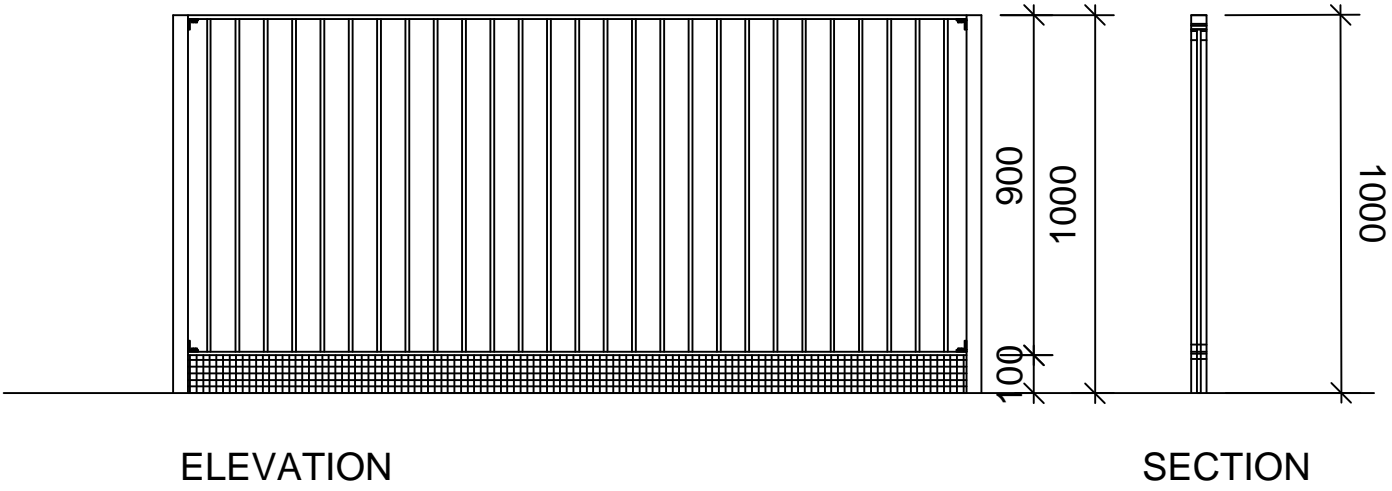


ELEVATION
1.0m Railing & 215mm Dwarf Brick Wall

SECTION

- Vertical bar railings manufactured from mild steel with hammerite finish in black colour
- Post from RHS or CHS sections with finish to match railings
- Railings & coupling sections to be stepped and raked to accommodate sloping ground conditions were applicable
- Coupling sections to be spaced as per manufacturers recommendations
- mild steel litter guard to be included at base of the railings

1.0M VERTICAL BAR RAILINGS

REV	DATE	DRAWN	DESCRIPTION					ARCH CHECK	ENG CHECK
TITLE STANDARD DETAIL 1.0m Vertical Bar Railings									
<div><div></div><div><p>M.C.I. Developments Ltd. 1 Beecham Court, Smithy Brook Road, Wigan, WN3 6PR tel: 08448871467 fax: 08448871468 web: www.mcidevelopments.com email: admin@mcidevelopments.com</p></div></div>									
PROJECT SANDIWAY, HUXTON, LIVERPOOL.									
DRN BY AD		SCALE 1:100 @A3	JOB REF -	DRAWING NUMBER Sandiway/railings/1				REV -	
DATE April 15									

