

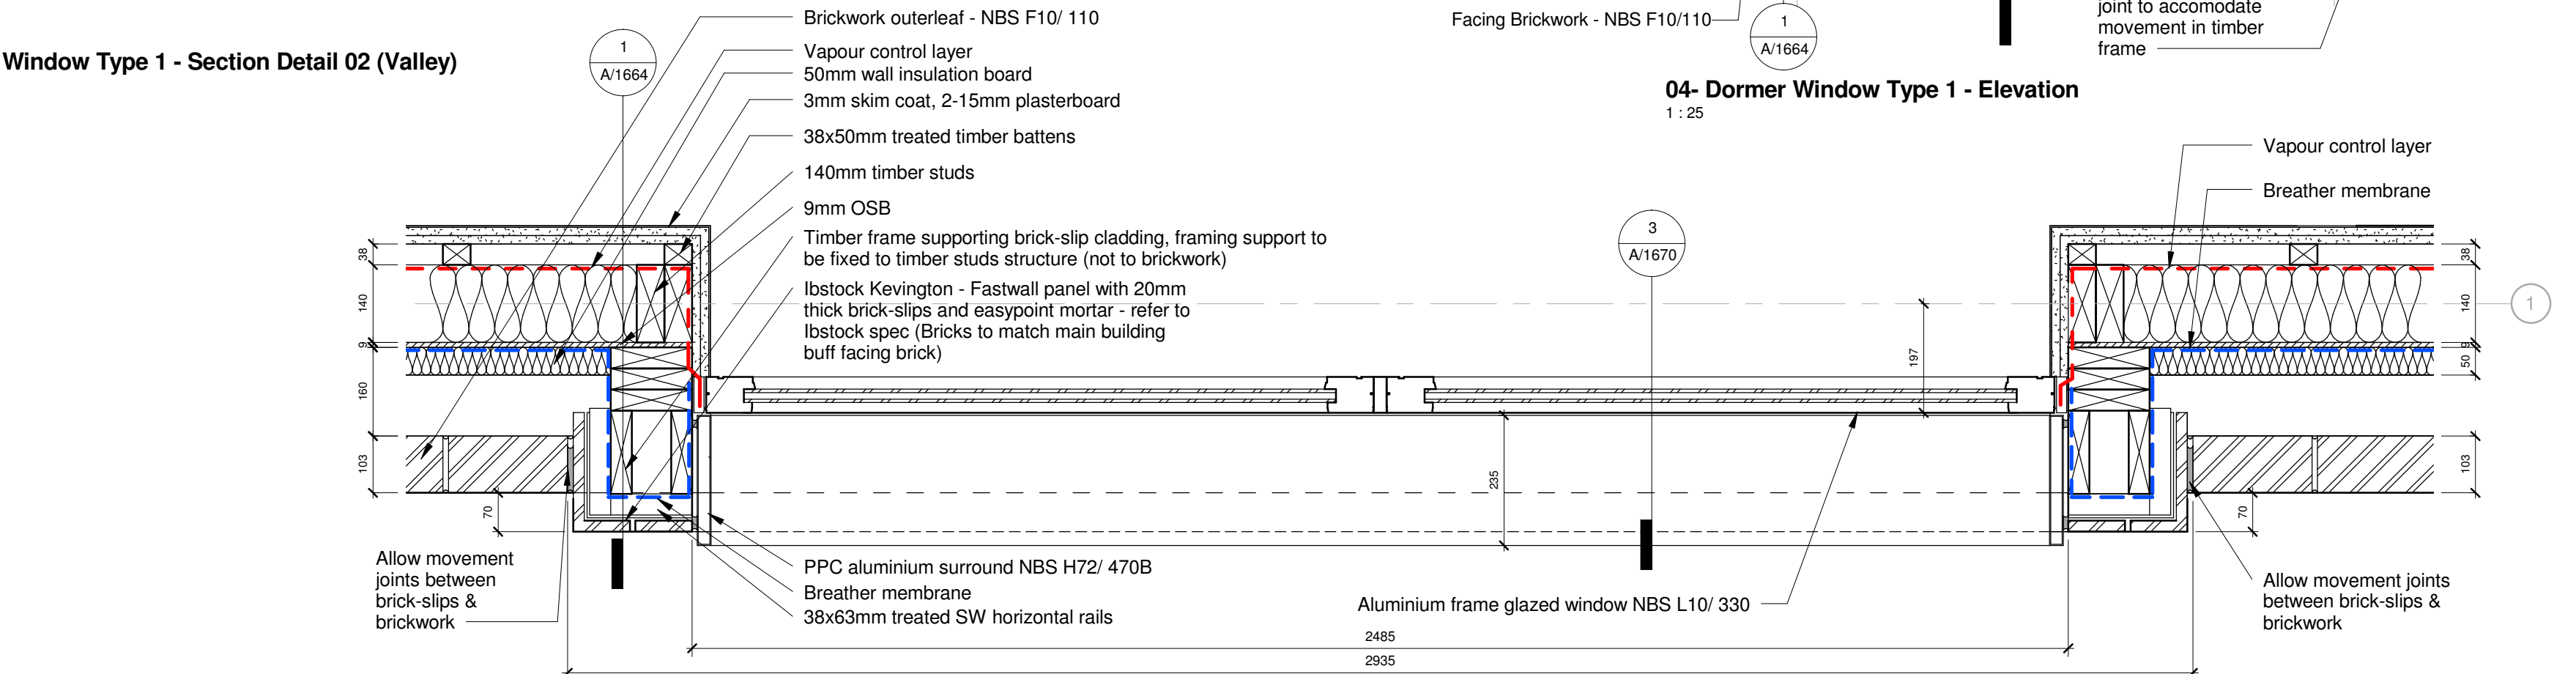
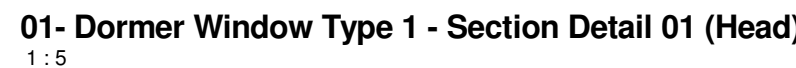
W302 - buff brick-slips surround cladding

W304 - buff brick-slips surround cladding

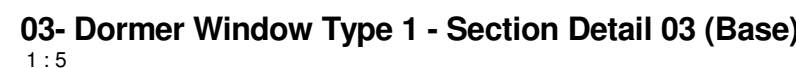
W309 - buff brick-slips surround cladding



W312 - dark grey brick-slips surround cladding

W313 - dark grey brick-slips surround cladding



04- Dormer Window Type 1 - Elevation
1 : 25



		Client		Morgan Sindall	
		Project		Bellerive	
Purpose		Drawing Title			
Construction		Roof Details - Dormer Window Type-1			
Draft	 Scale (at A1 sizes) As indicated	Issuing Office		Drawing Number	
Issue		LIVERPOOL		Bellerive/A/1622	
		Telephone		Version	
		0151 600 5500		D	