


Notes


NOTE  
This drawing is not to be scaled. All dimensions to be checked on site and any discrepancies to be reported to the Mouchel Office. All material is produced on behalf of Mouchel Ltd. All drawings to be read in conjunction with specification where applicable.

Based upon the Ordnance Survey map with the permission of the Controller of Her Majesty's Stationary Office. © Crown Copyright Licence No. LA07649X.

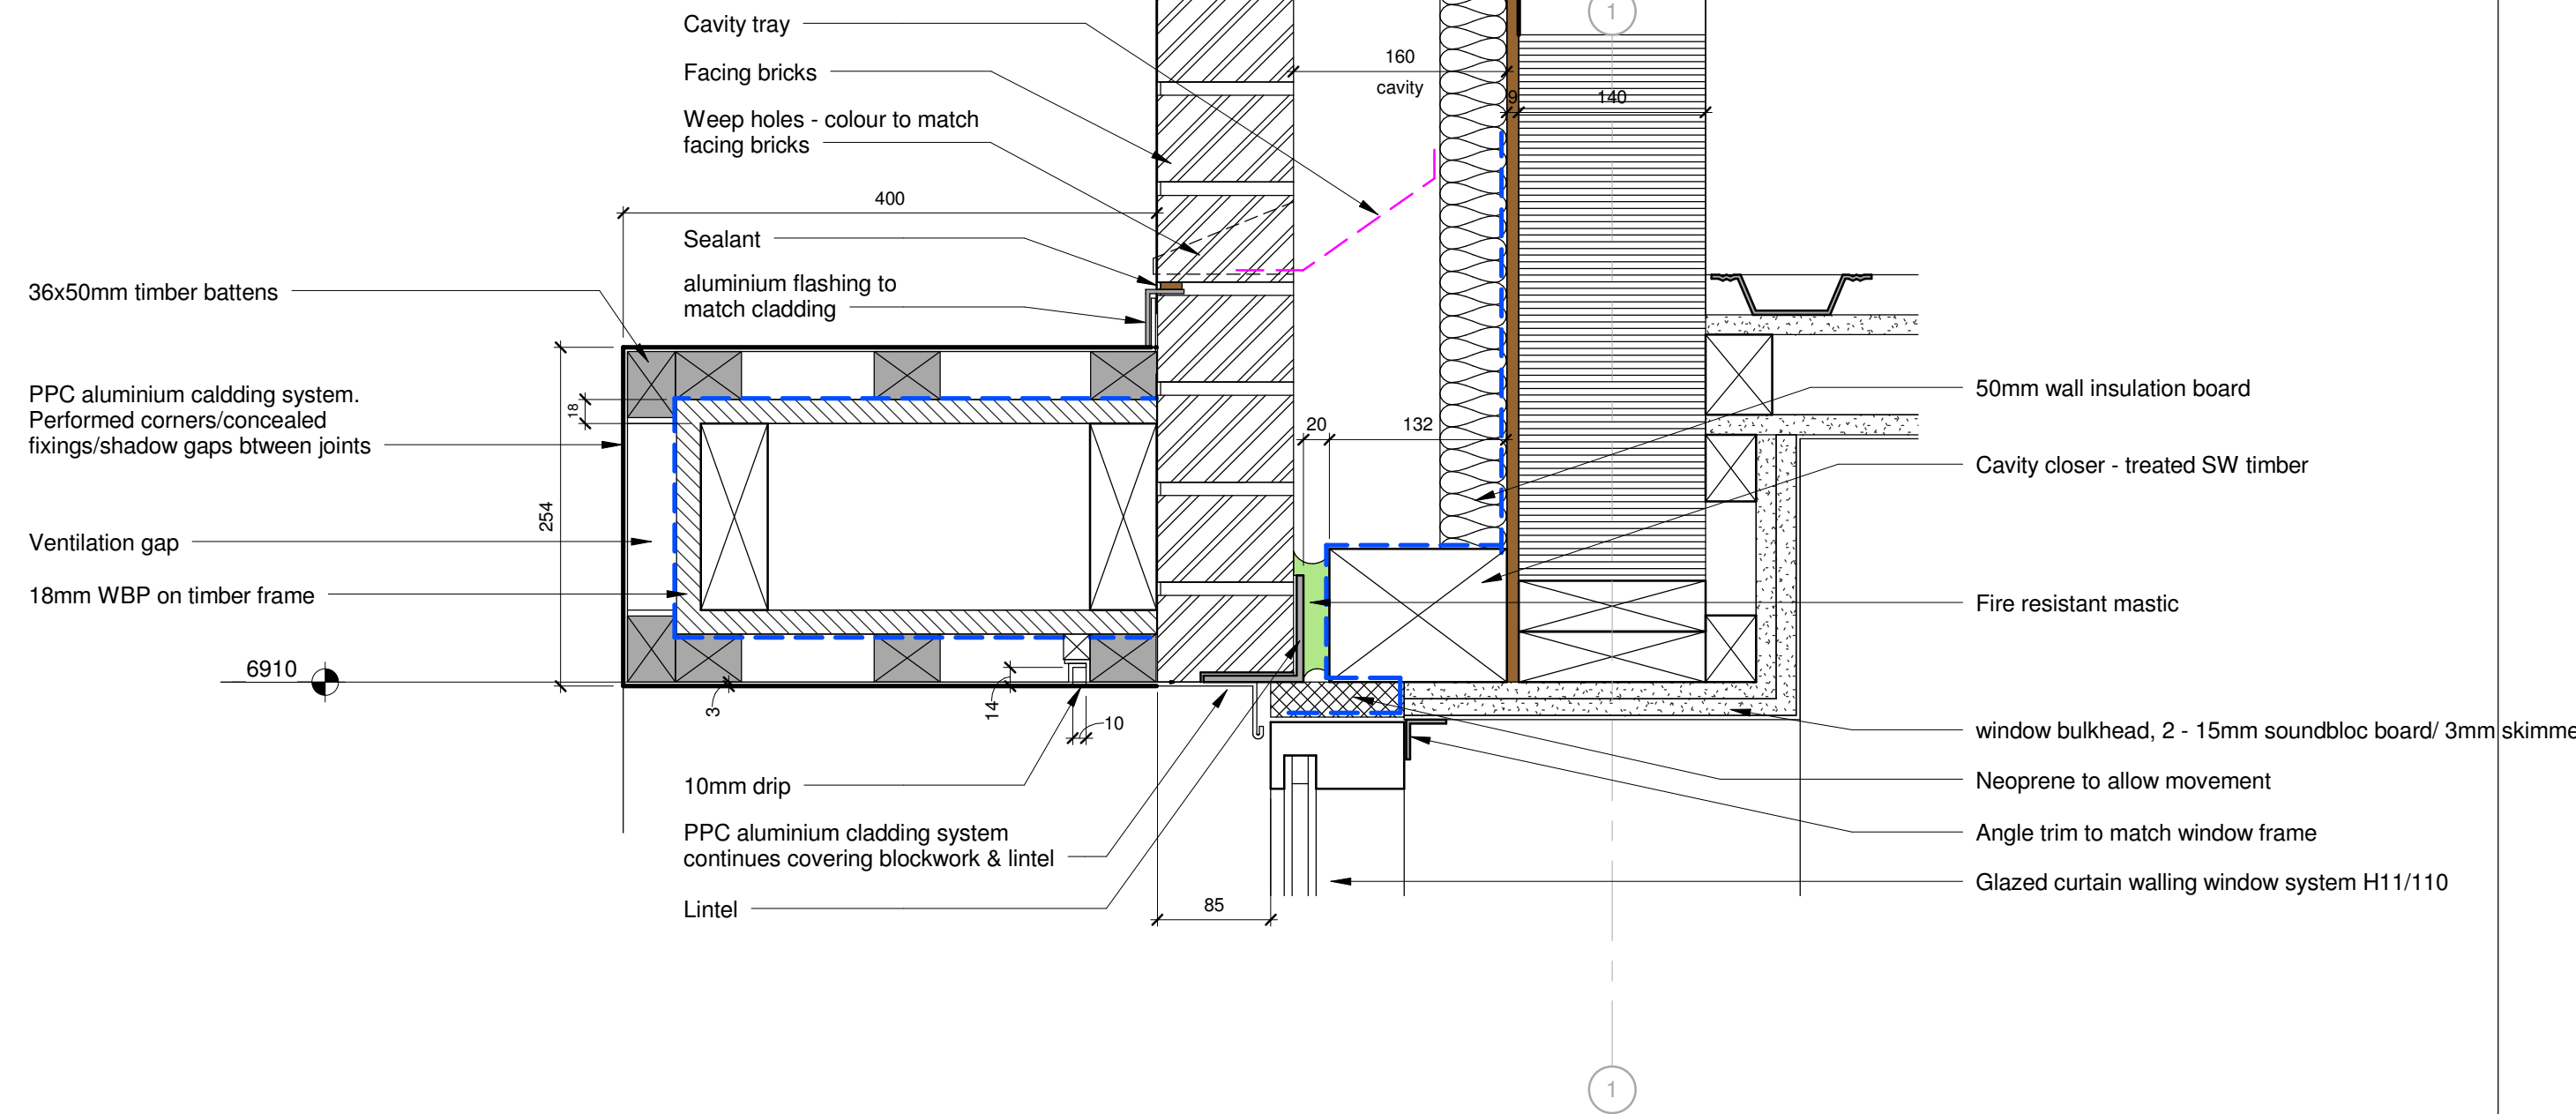

Bay Window Head Section Details  
1 : 5

01 - 1st floor of 2 Story Bay Window WIP  
1 : 5

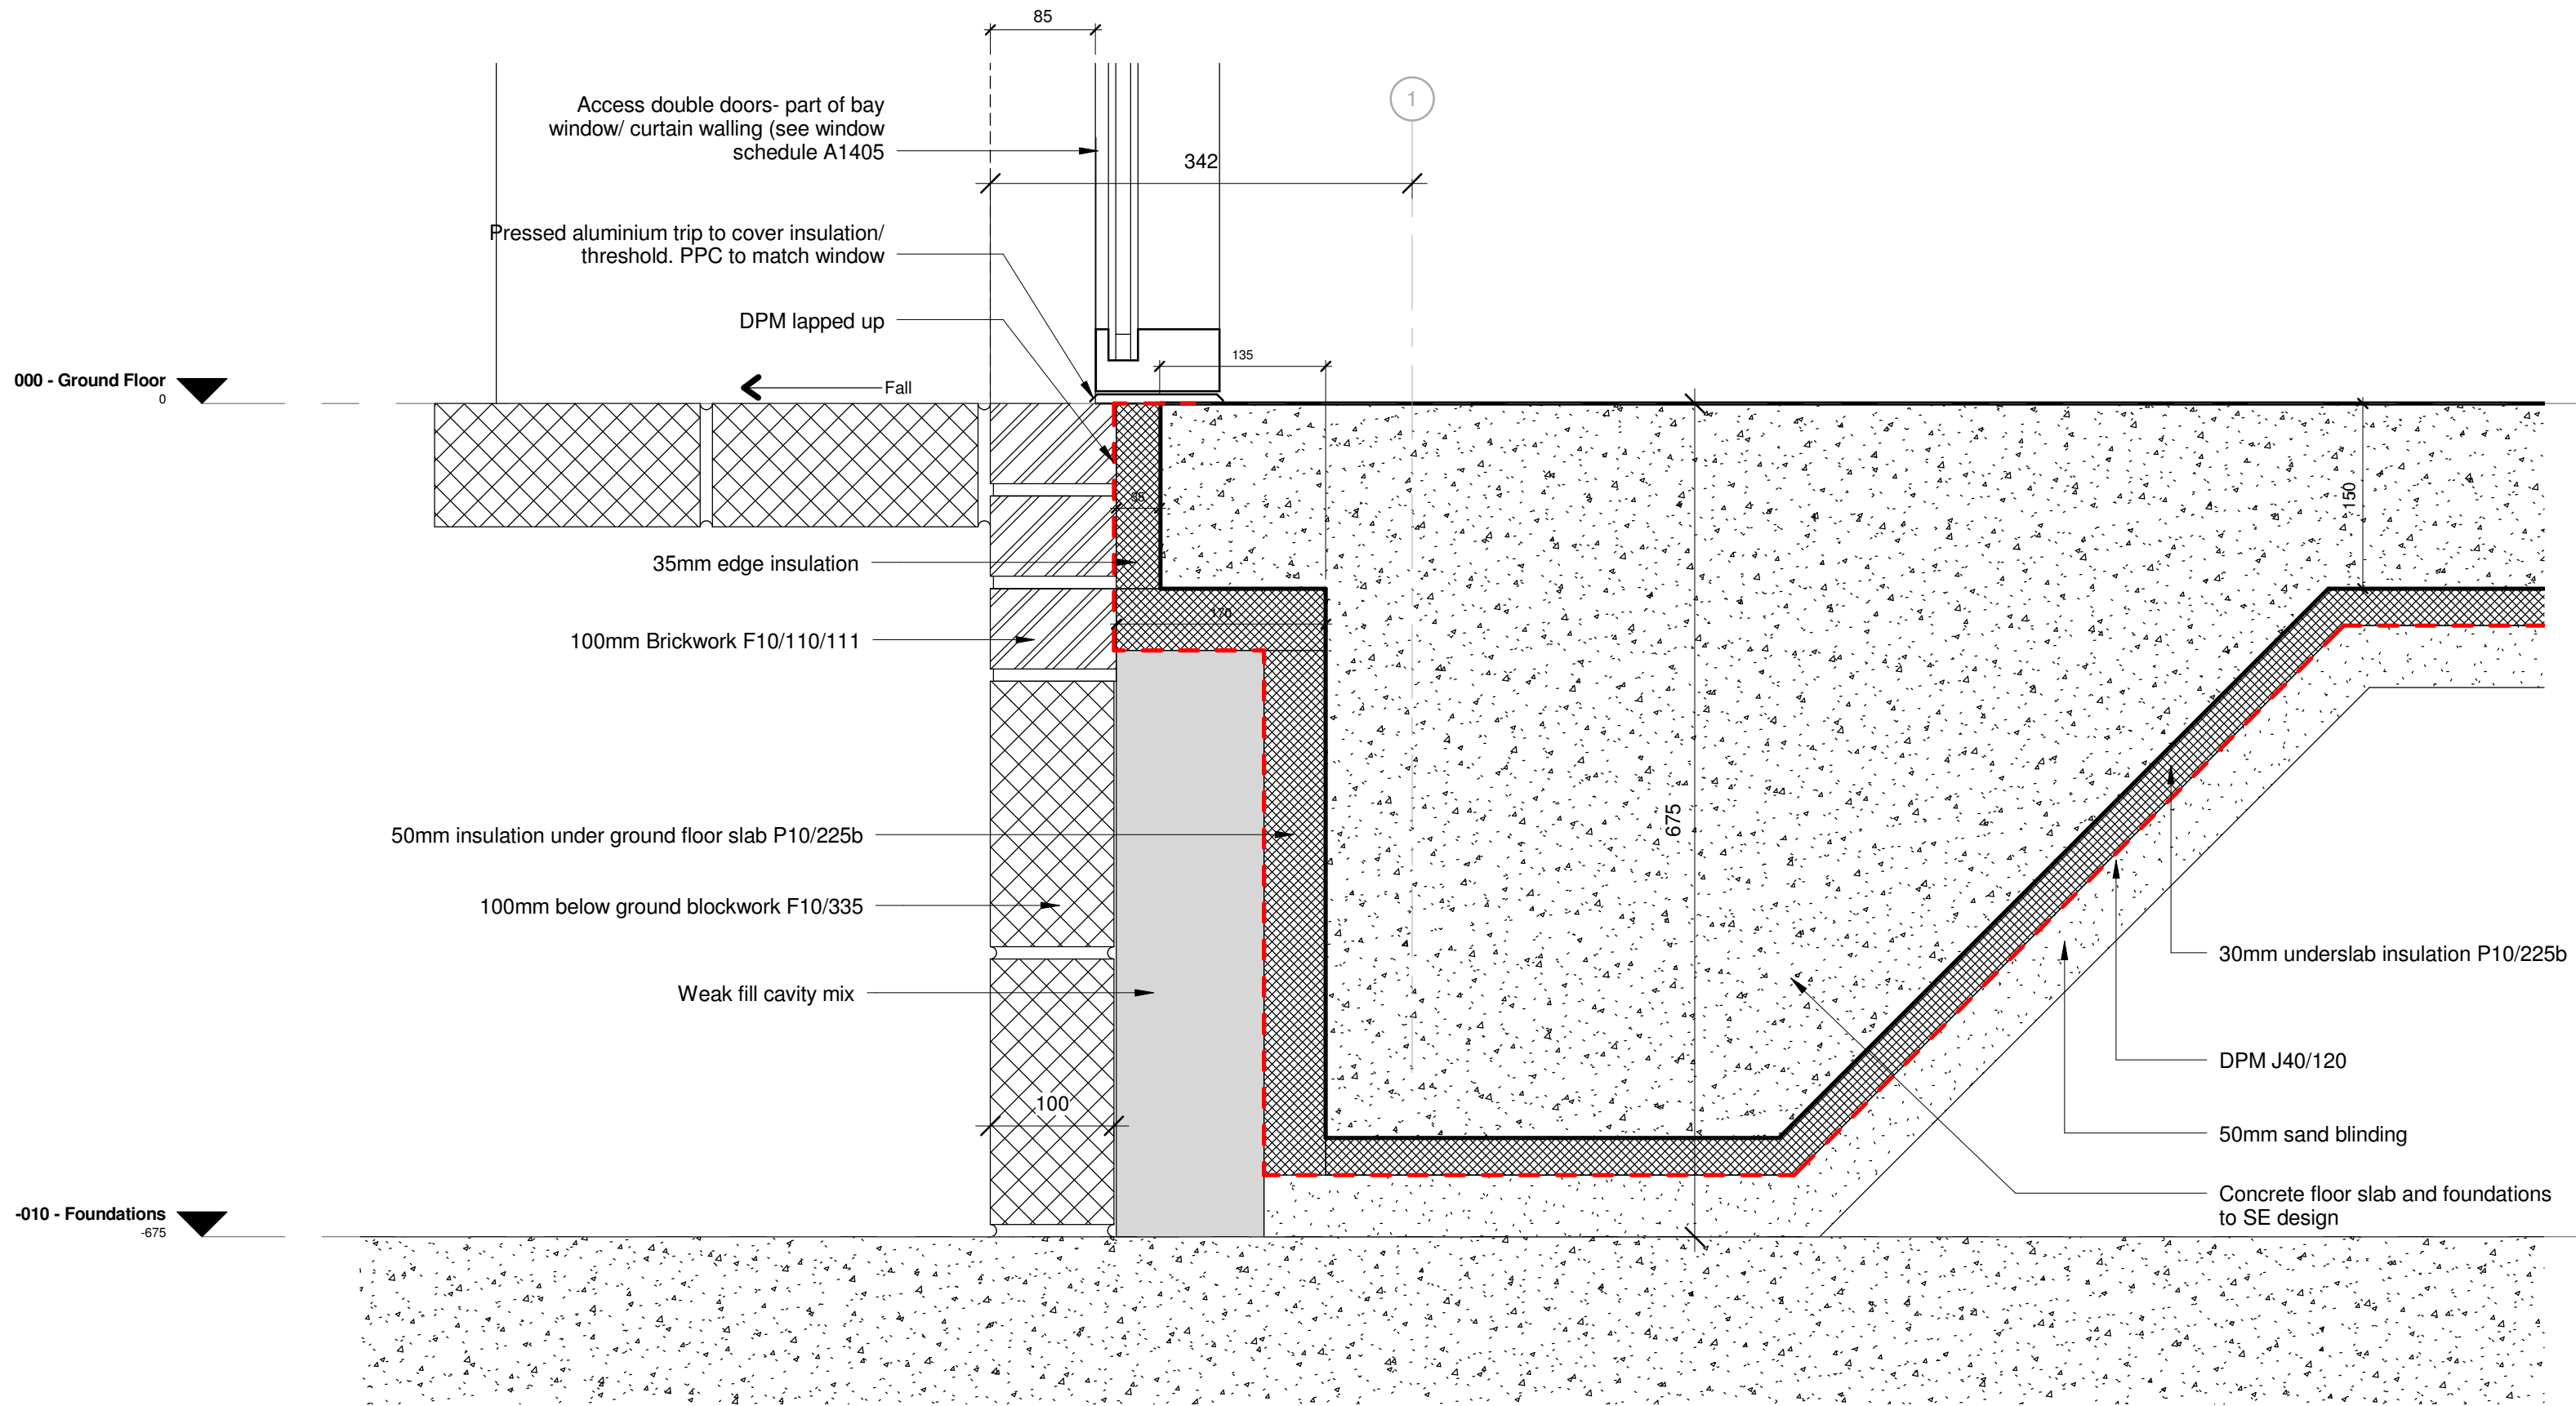

02 - Base of 2 Story Bay Window with access double doors  
1 : 5

C	Window cavity closer detail amended	RD	10/09/2015	QK	10/09/2015	QK	10/09/2015				
B	General update to details	RD	12/06/2015	QK	12/06/2015	QK	12/06/2015				
A	Construction Issue	JB	17/07/2015	QK	17/07/2015	QK	17/07/2015				
Version	Revision Description		Rev Date	Drawn by	Checked By						
 building great relationships		Client	Morgan Sindall								
Purpose		Project	Bellerive								
Construction		Drawing Title	Base & 1st Floor of 2 Story Bay Window								
Draft	<table border="1"><tr><td></td><td></td></tr><tr><td></td><td></td></tr></table> Scale (at A1 size)					Issuing Office	LIVERPOOL			Drawing Number	Version
Issue	<table border="1"><tr><td></td><td></td></tr><tr><td></td><td></td></tr></table> 1 : 5					Telephone	0151 600 5500			Bellerive/A/1643	C