


Notes


NOTE
This drawing is not to be scaled. All dimensions to be checked on site and any discrepancies to be reported to the Mouchel Office. All material is produced on behalf of Mouchel Ltd. All drawings to be read in conjunction with specification where applicable.

Based upon the Ordnance Survey map with the permission of the Controller of Her Majesty's Stationary Office. © Crown Copyright Licence No. LA07649X.

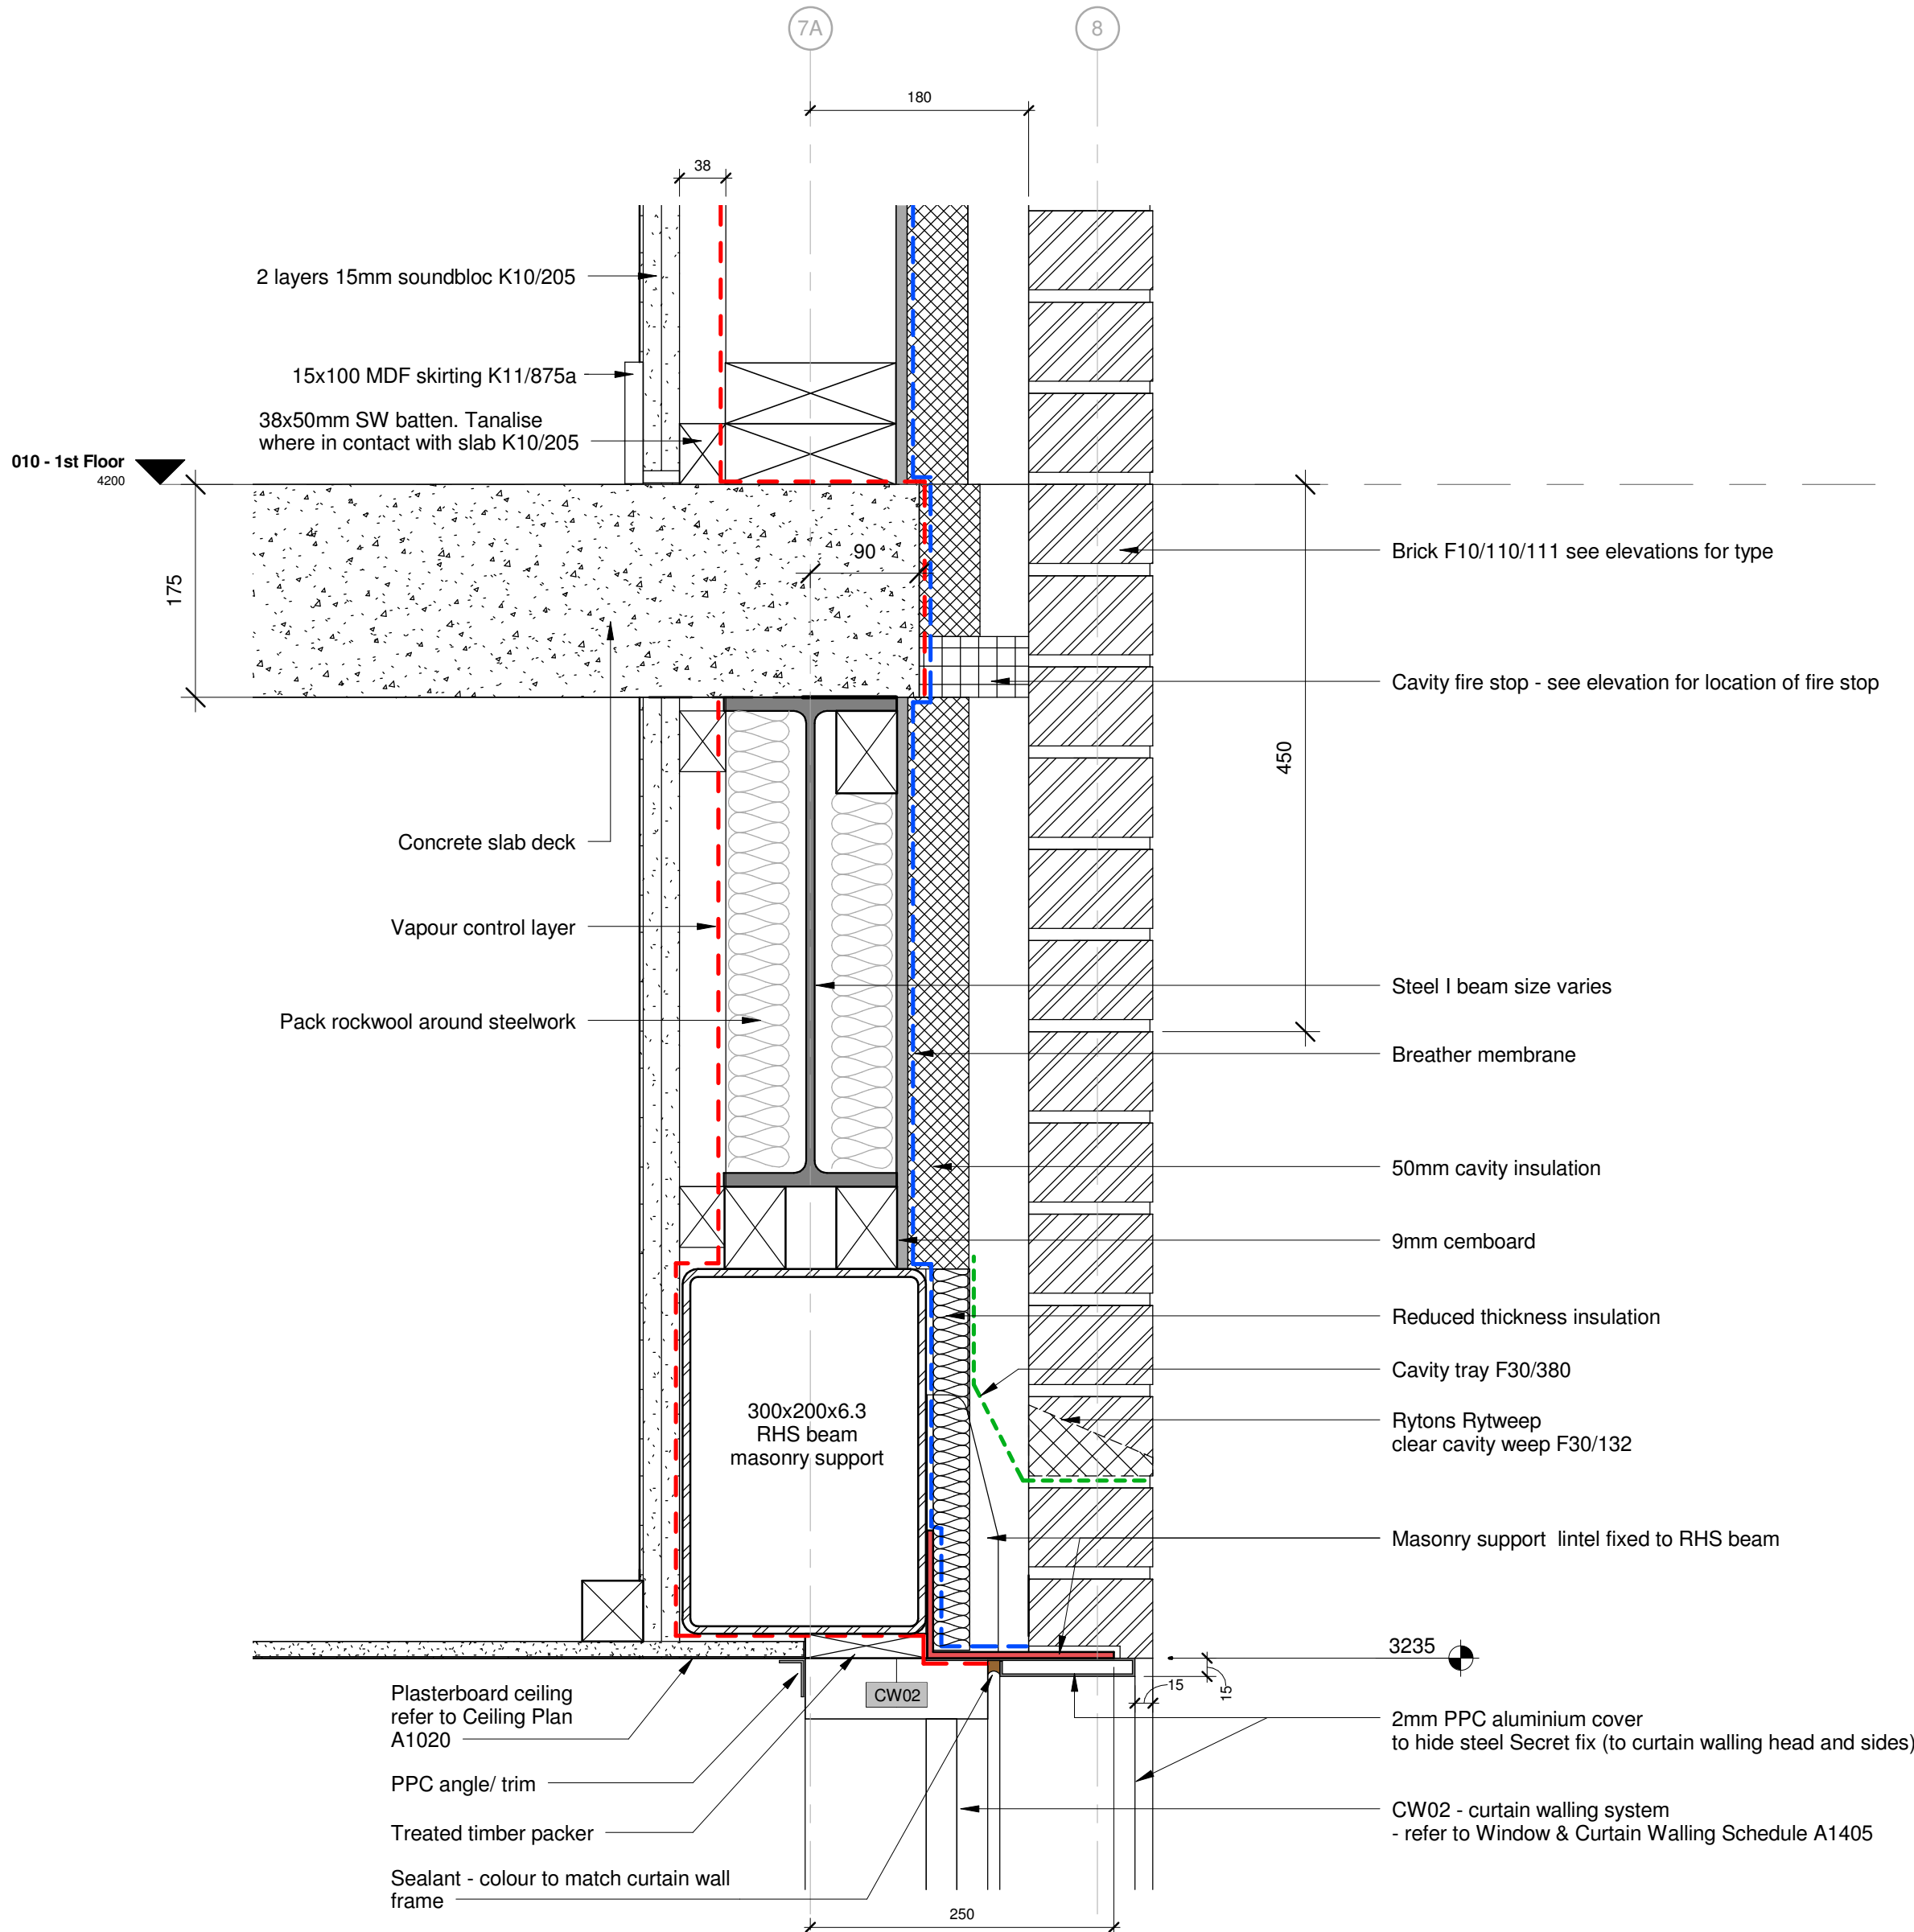


01 - 1st Floor Slab & Rear Entrance Doors (CW02) - Section Details

1 : 5

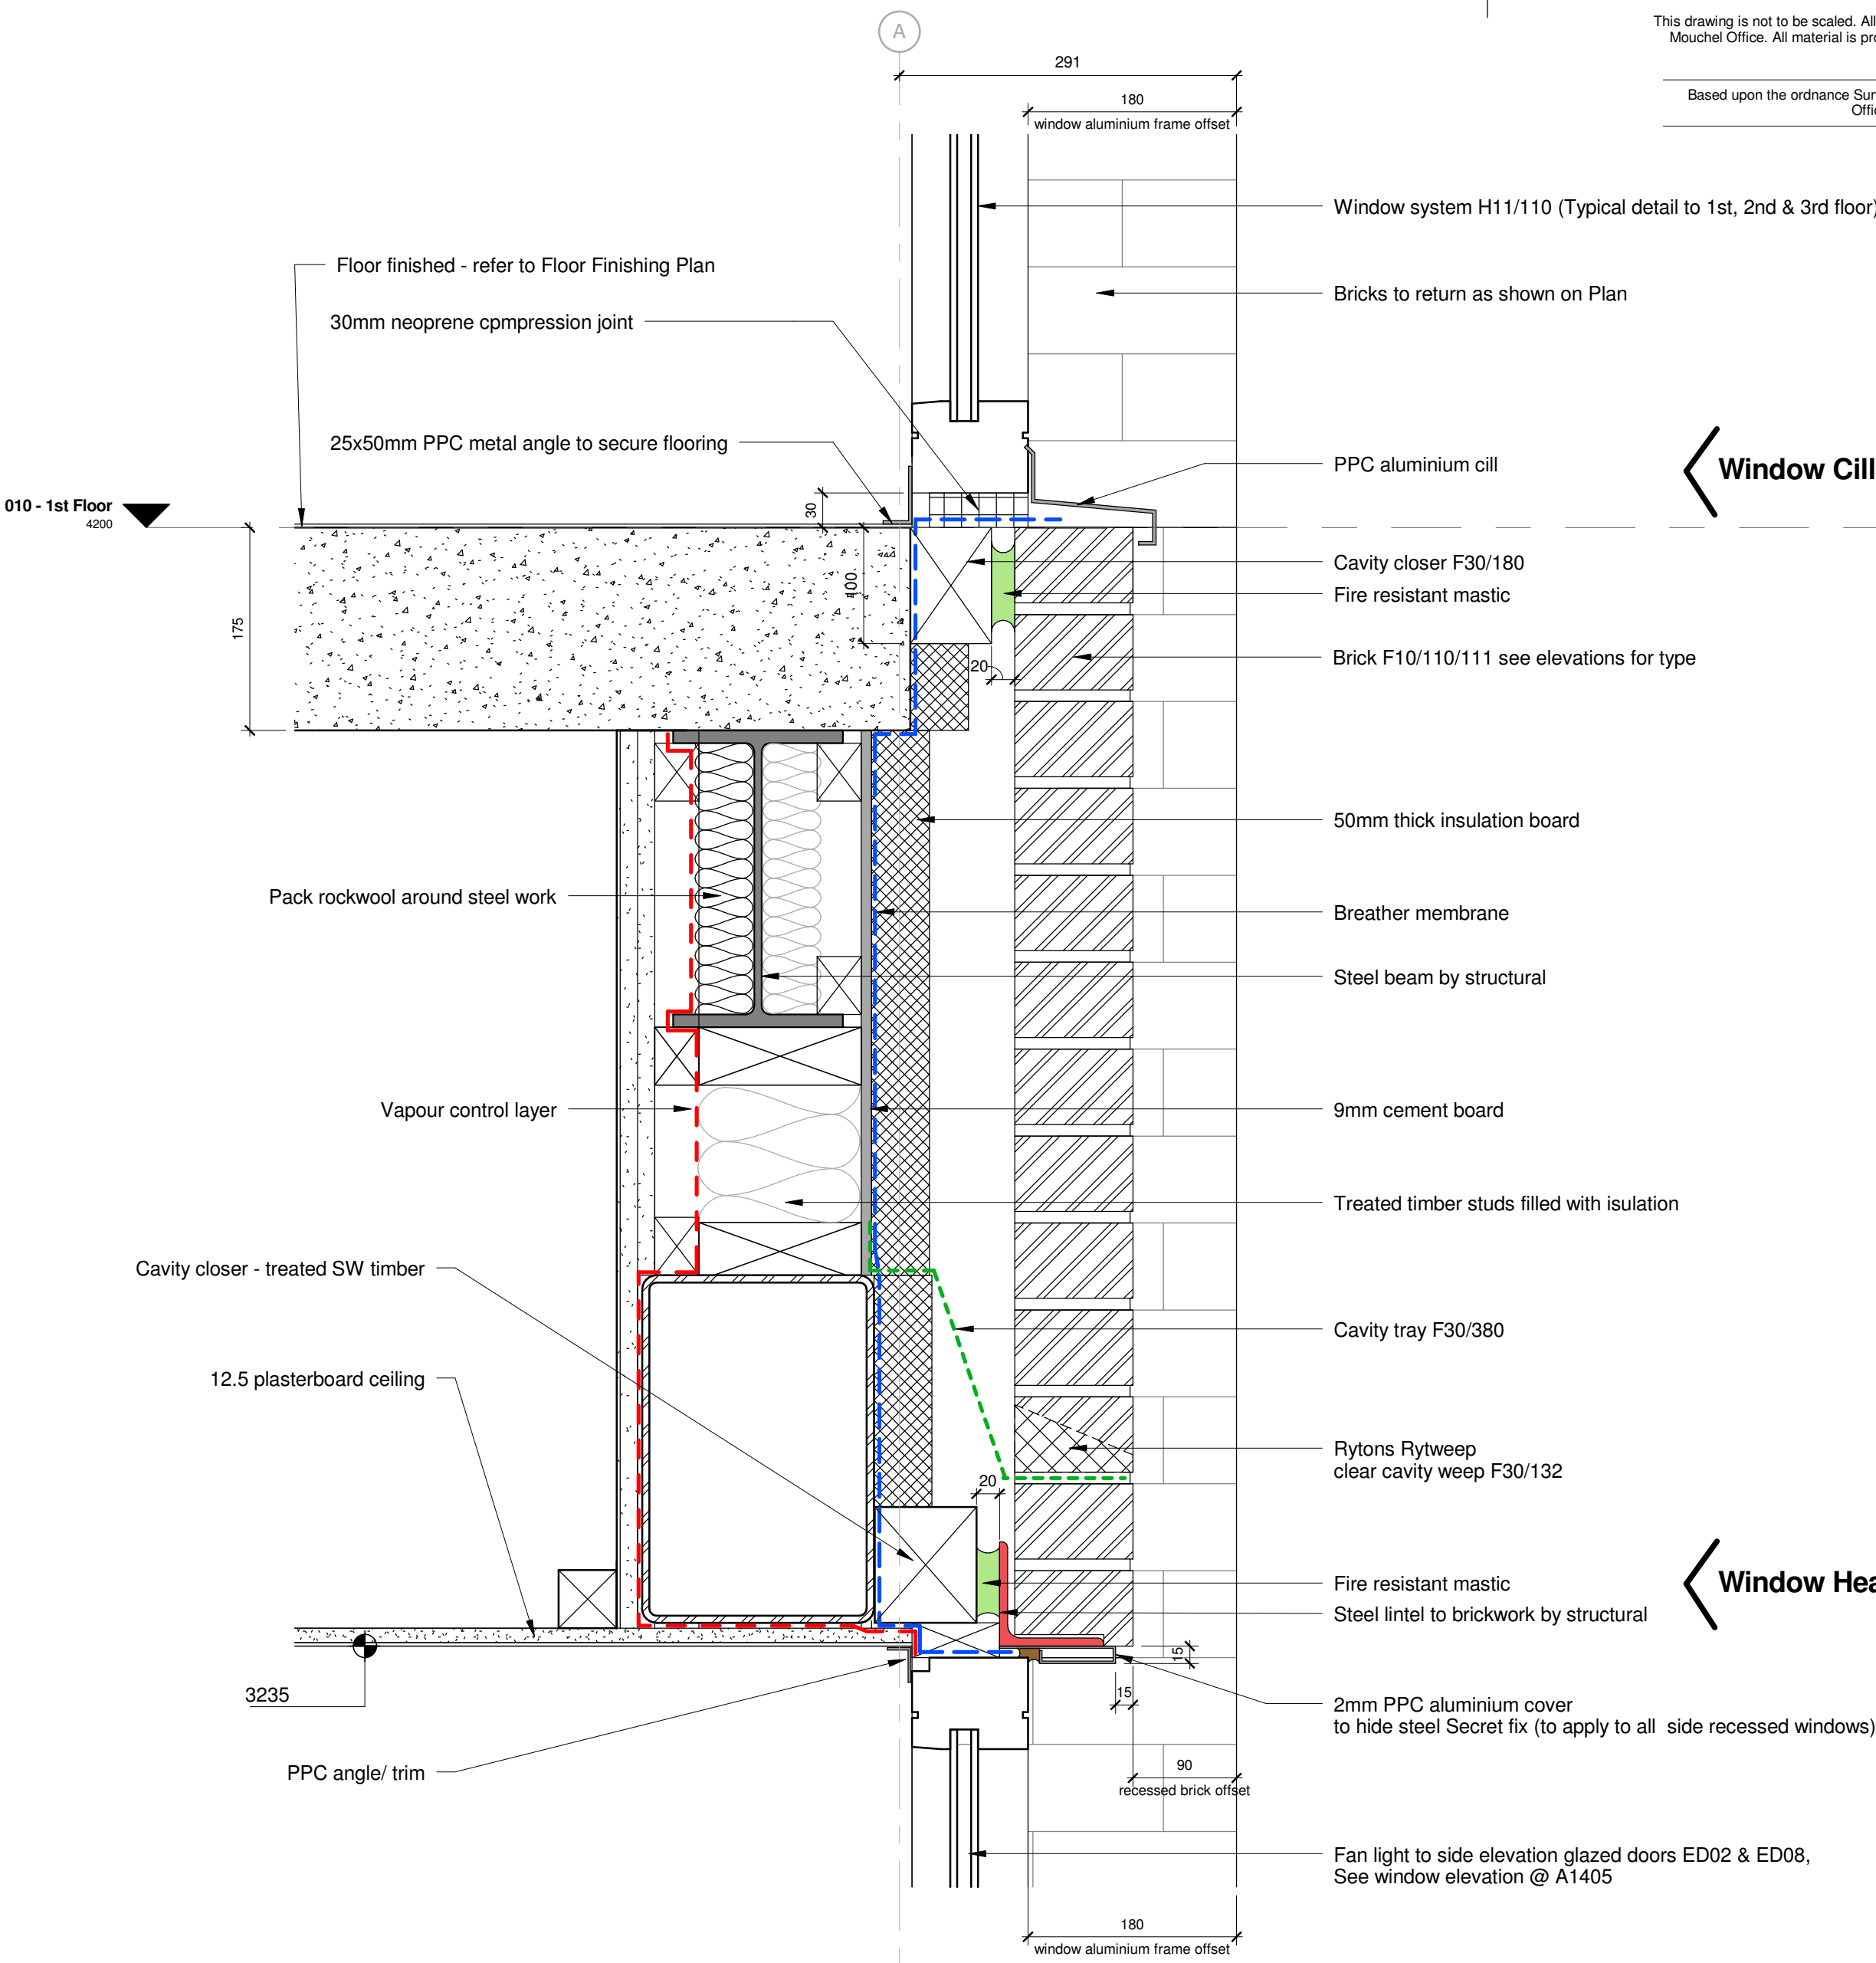

02 - Ground Floor Door and 1st Floor Window @ Side Elevation - Section Detail

1 : 5

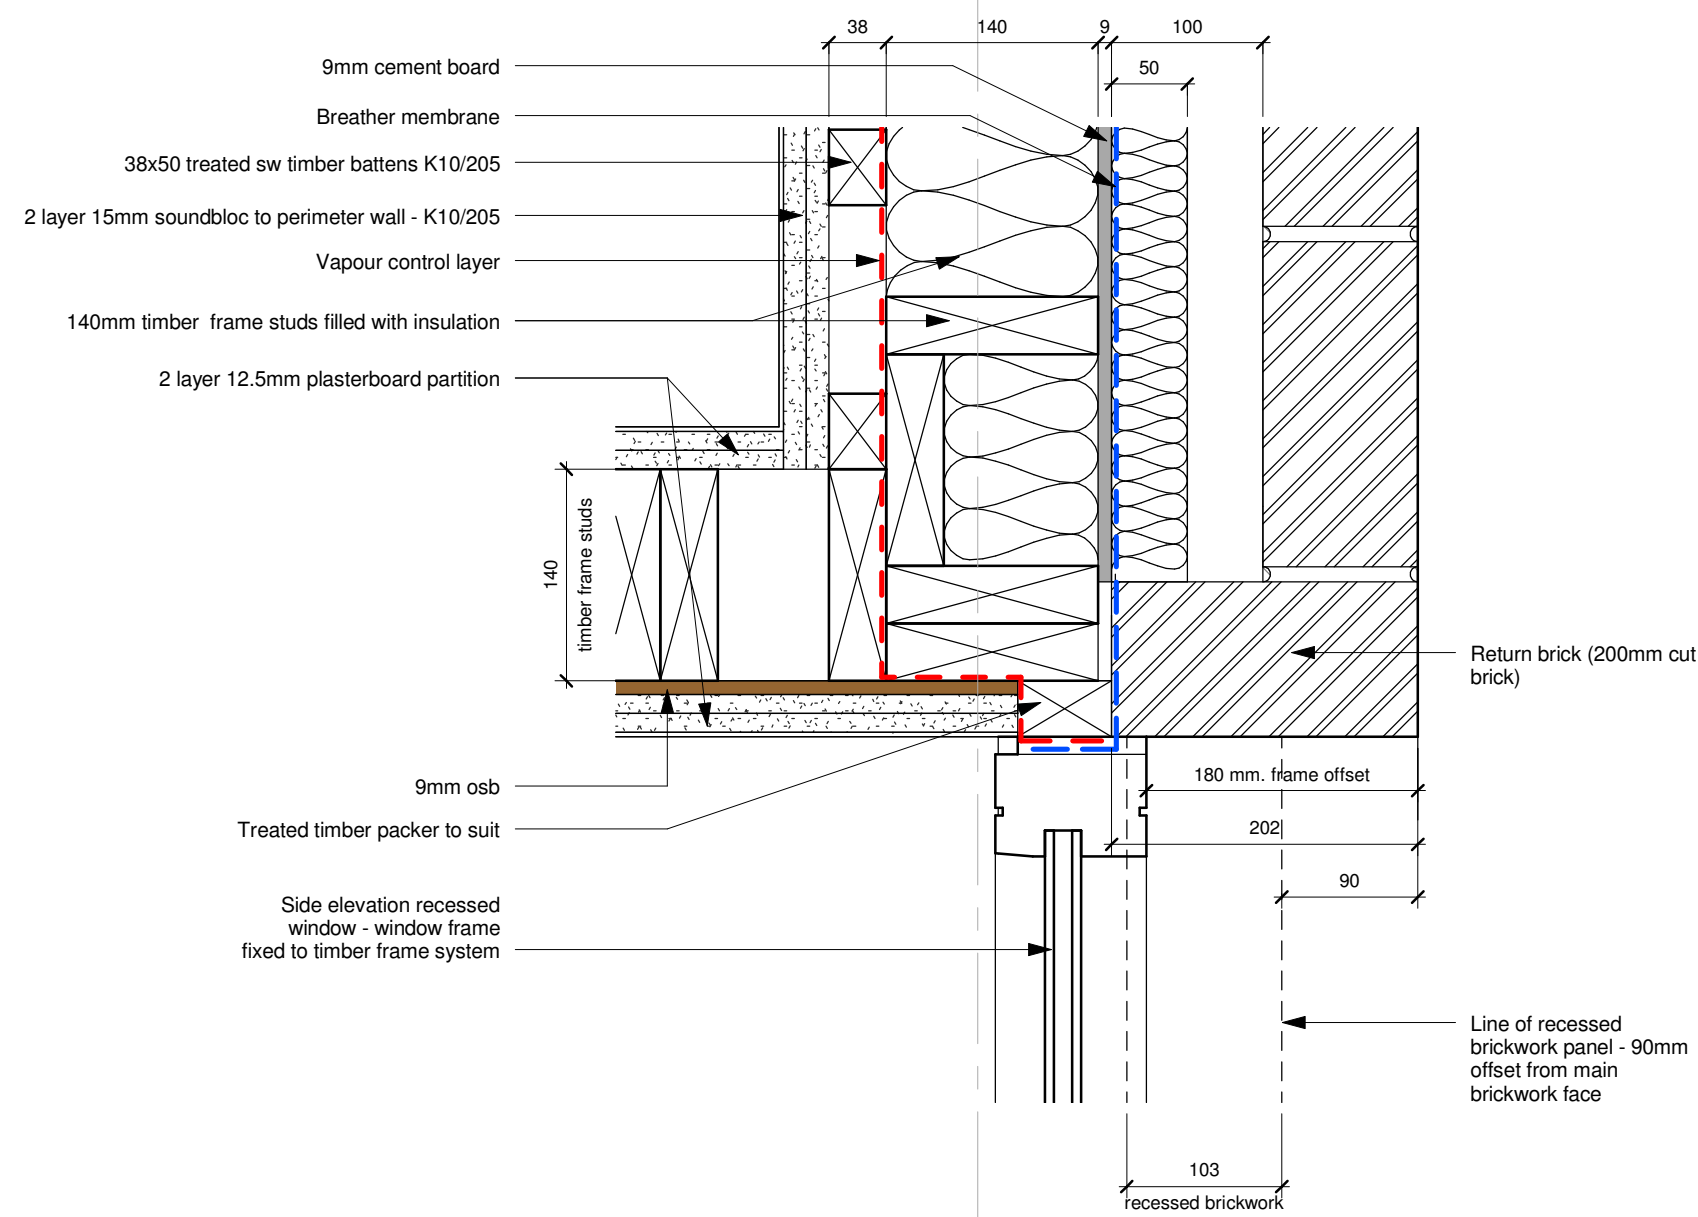

03 - 1st Floor Window @ Side Elevation - Detail Plan

1 : 5

C	Window cavity closer detail amended	RD	10/09/2015	OK	OK	10/09/2015
B	General update to details	RD	12/06/2015	OK	OK	12/06/2015
A	Construction Issue	JB	17/07/2015	OK	OK	17/07/2015
Version	Revision Description	Rev Date	Drawn by	Checked By		

		Client Morgan Sindall			
Purpose Construction		Project Bellerive			
Drawing Title Rear Entrance Door & Resseded Side Windows					
Draft	<div><div></div><div></div><div></div></div> Scale (at A1 size) 1 : 5	Issuing Office LIVERPOOL	Drawing Number Bellerive/A/1645	Version C	
Issue		Telephone 0151 600 5500			