



Notes

NOTE  
This drawing is not to be scaled. All dimensions to be checked on site and any discrepancies to be reported to the Mouchel Office. All material is produced on behalf of Mouchel Ltd. All drawings to be read in conjunction with specification where applicable.

Based upon the Ordnance Survey map with the permission of the Controller of Her Majesty's Stationery Office, © Crown Copyright Licence No. LA07649X.

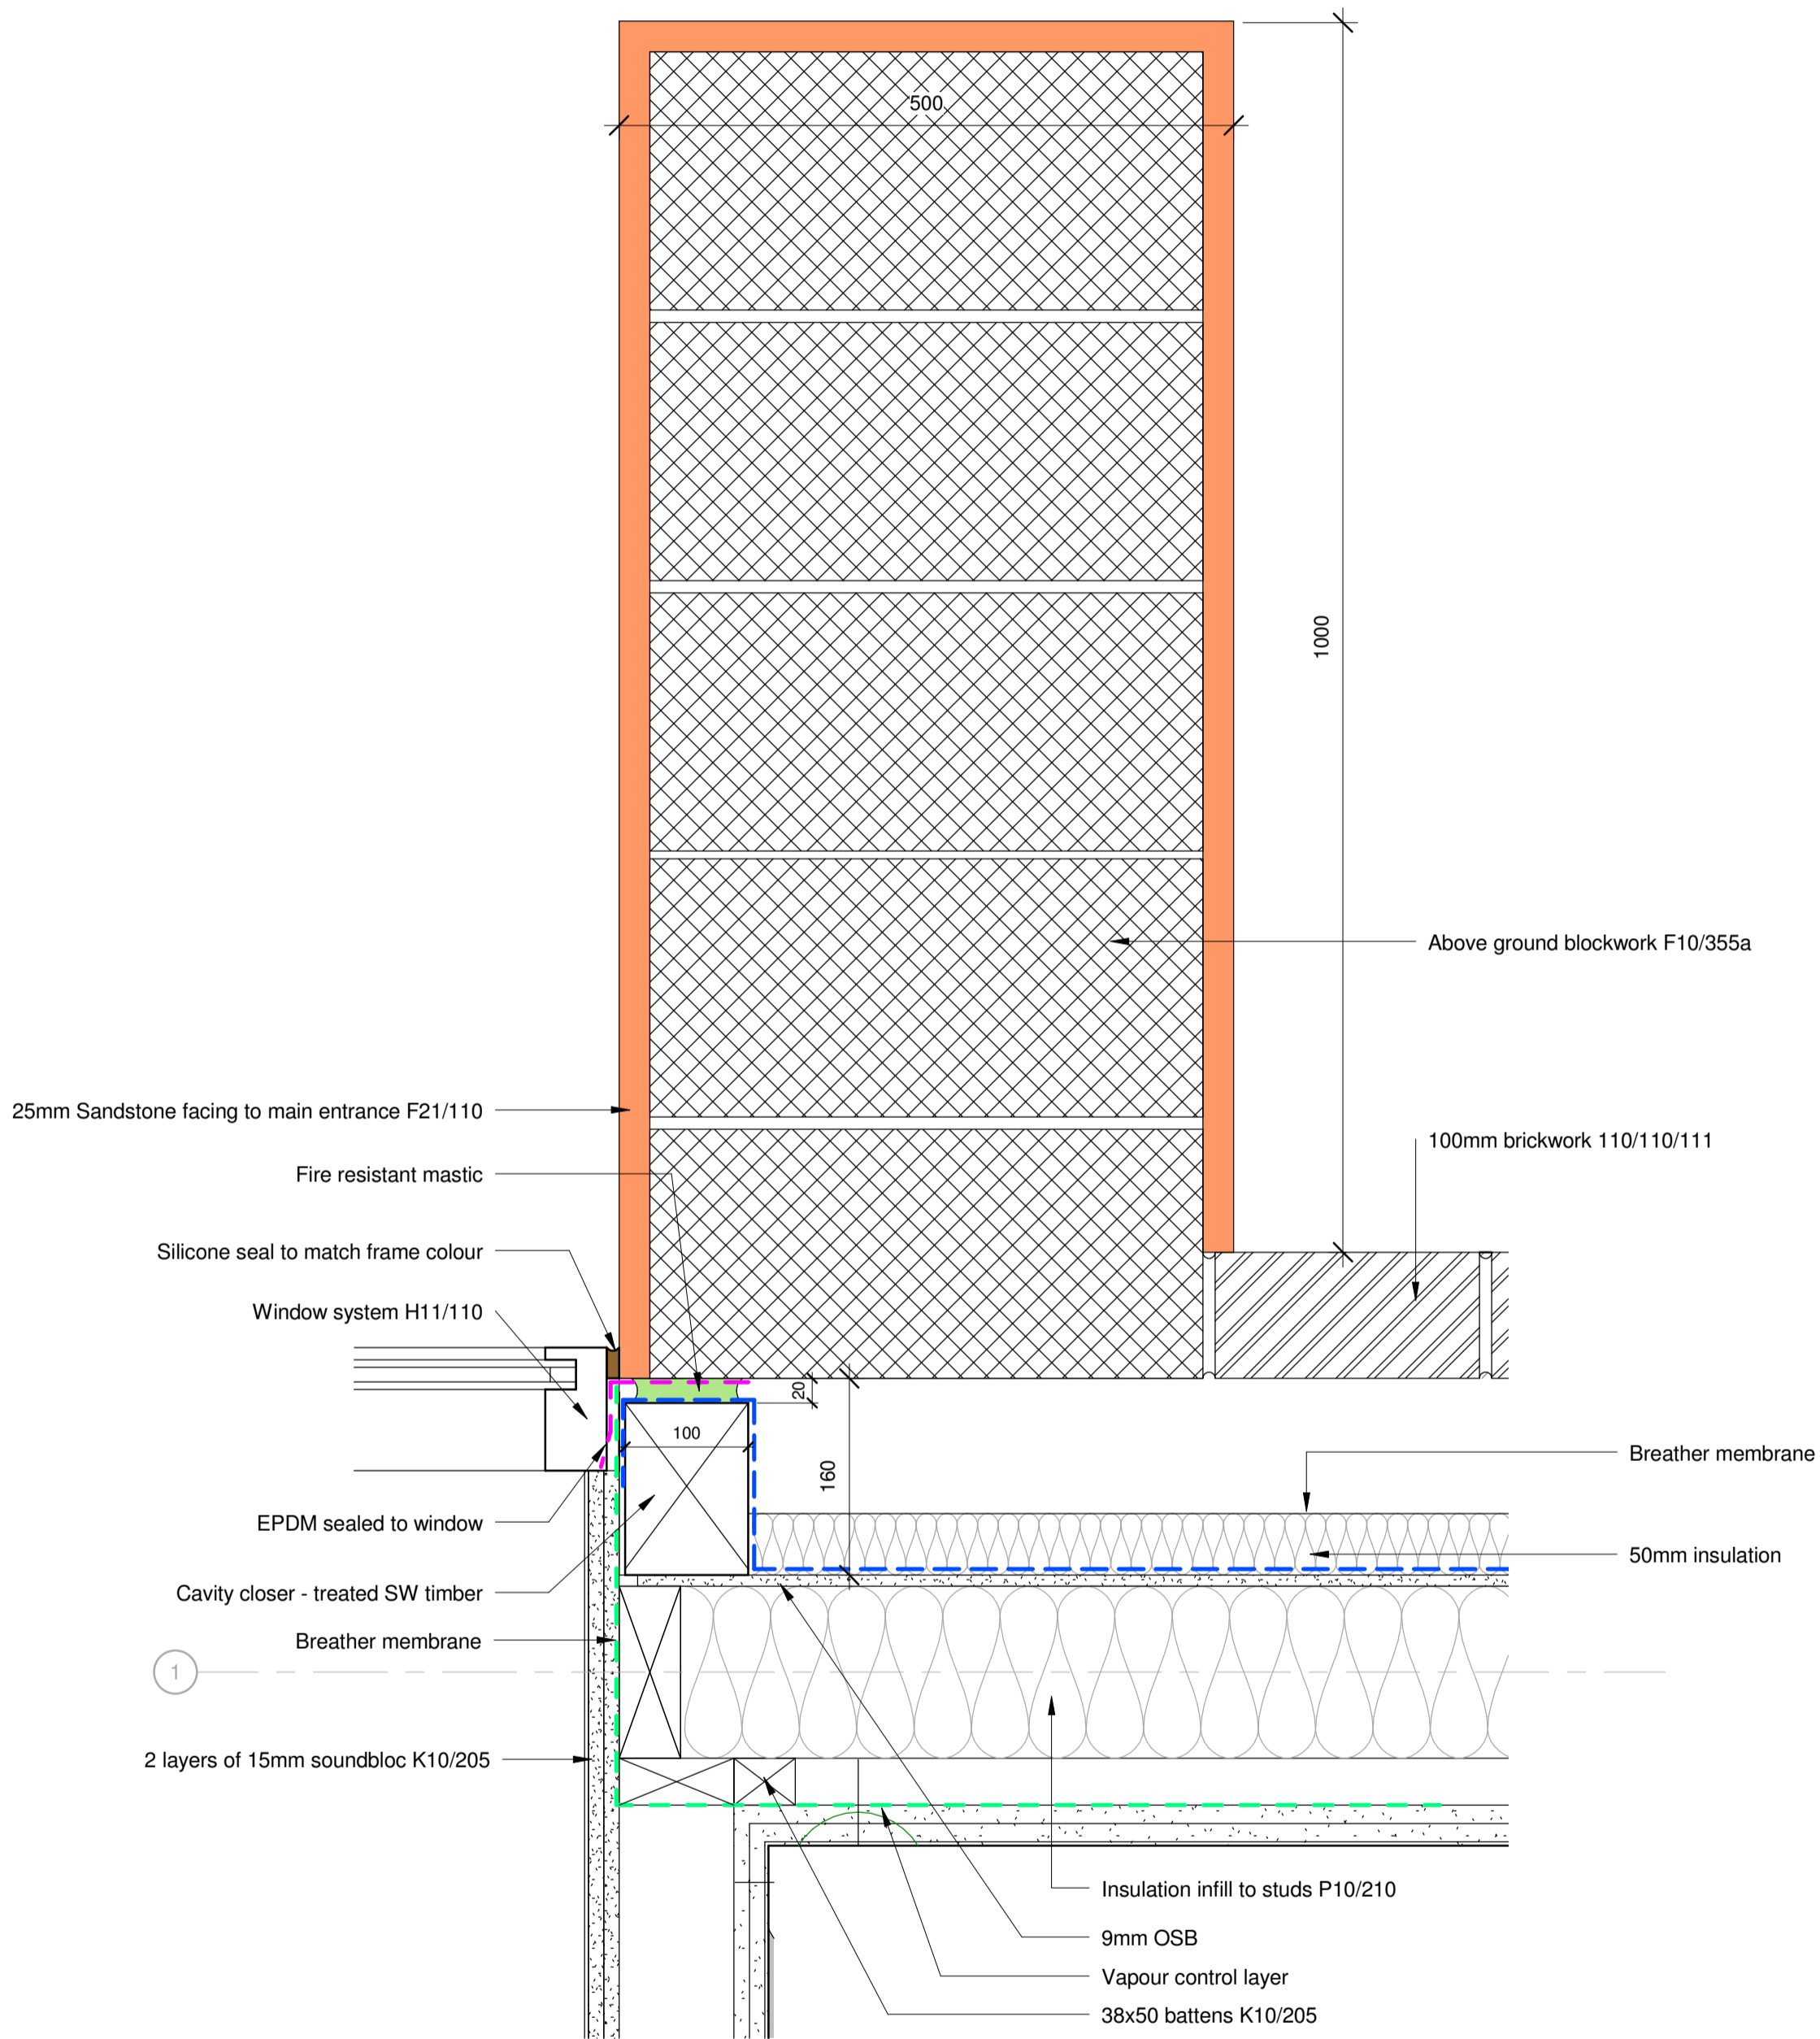

Jamb Detail to Main Entrance WIP  
1 : 5

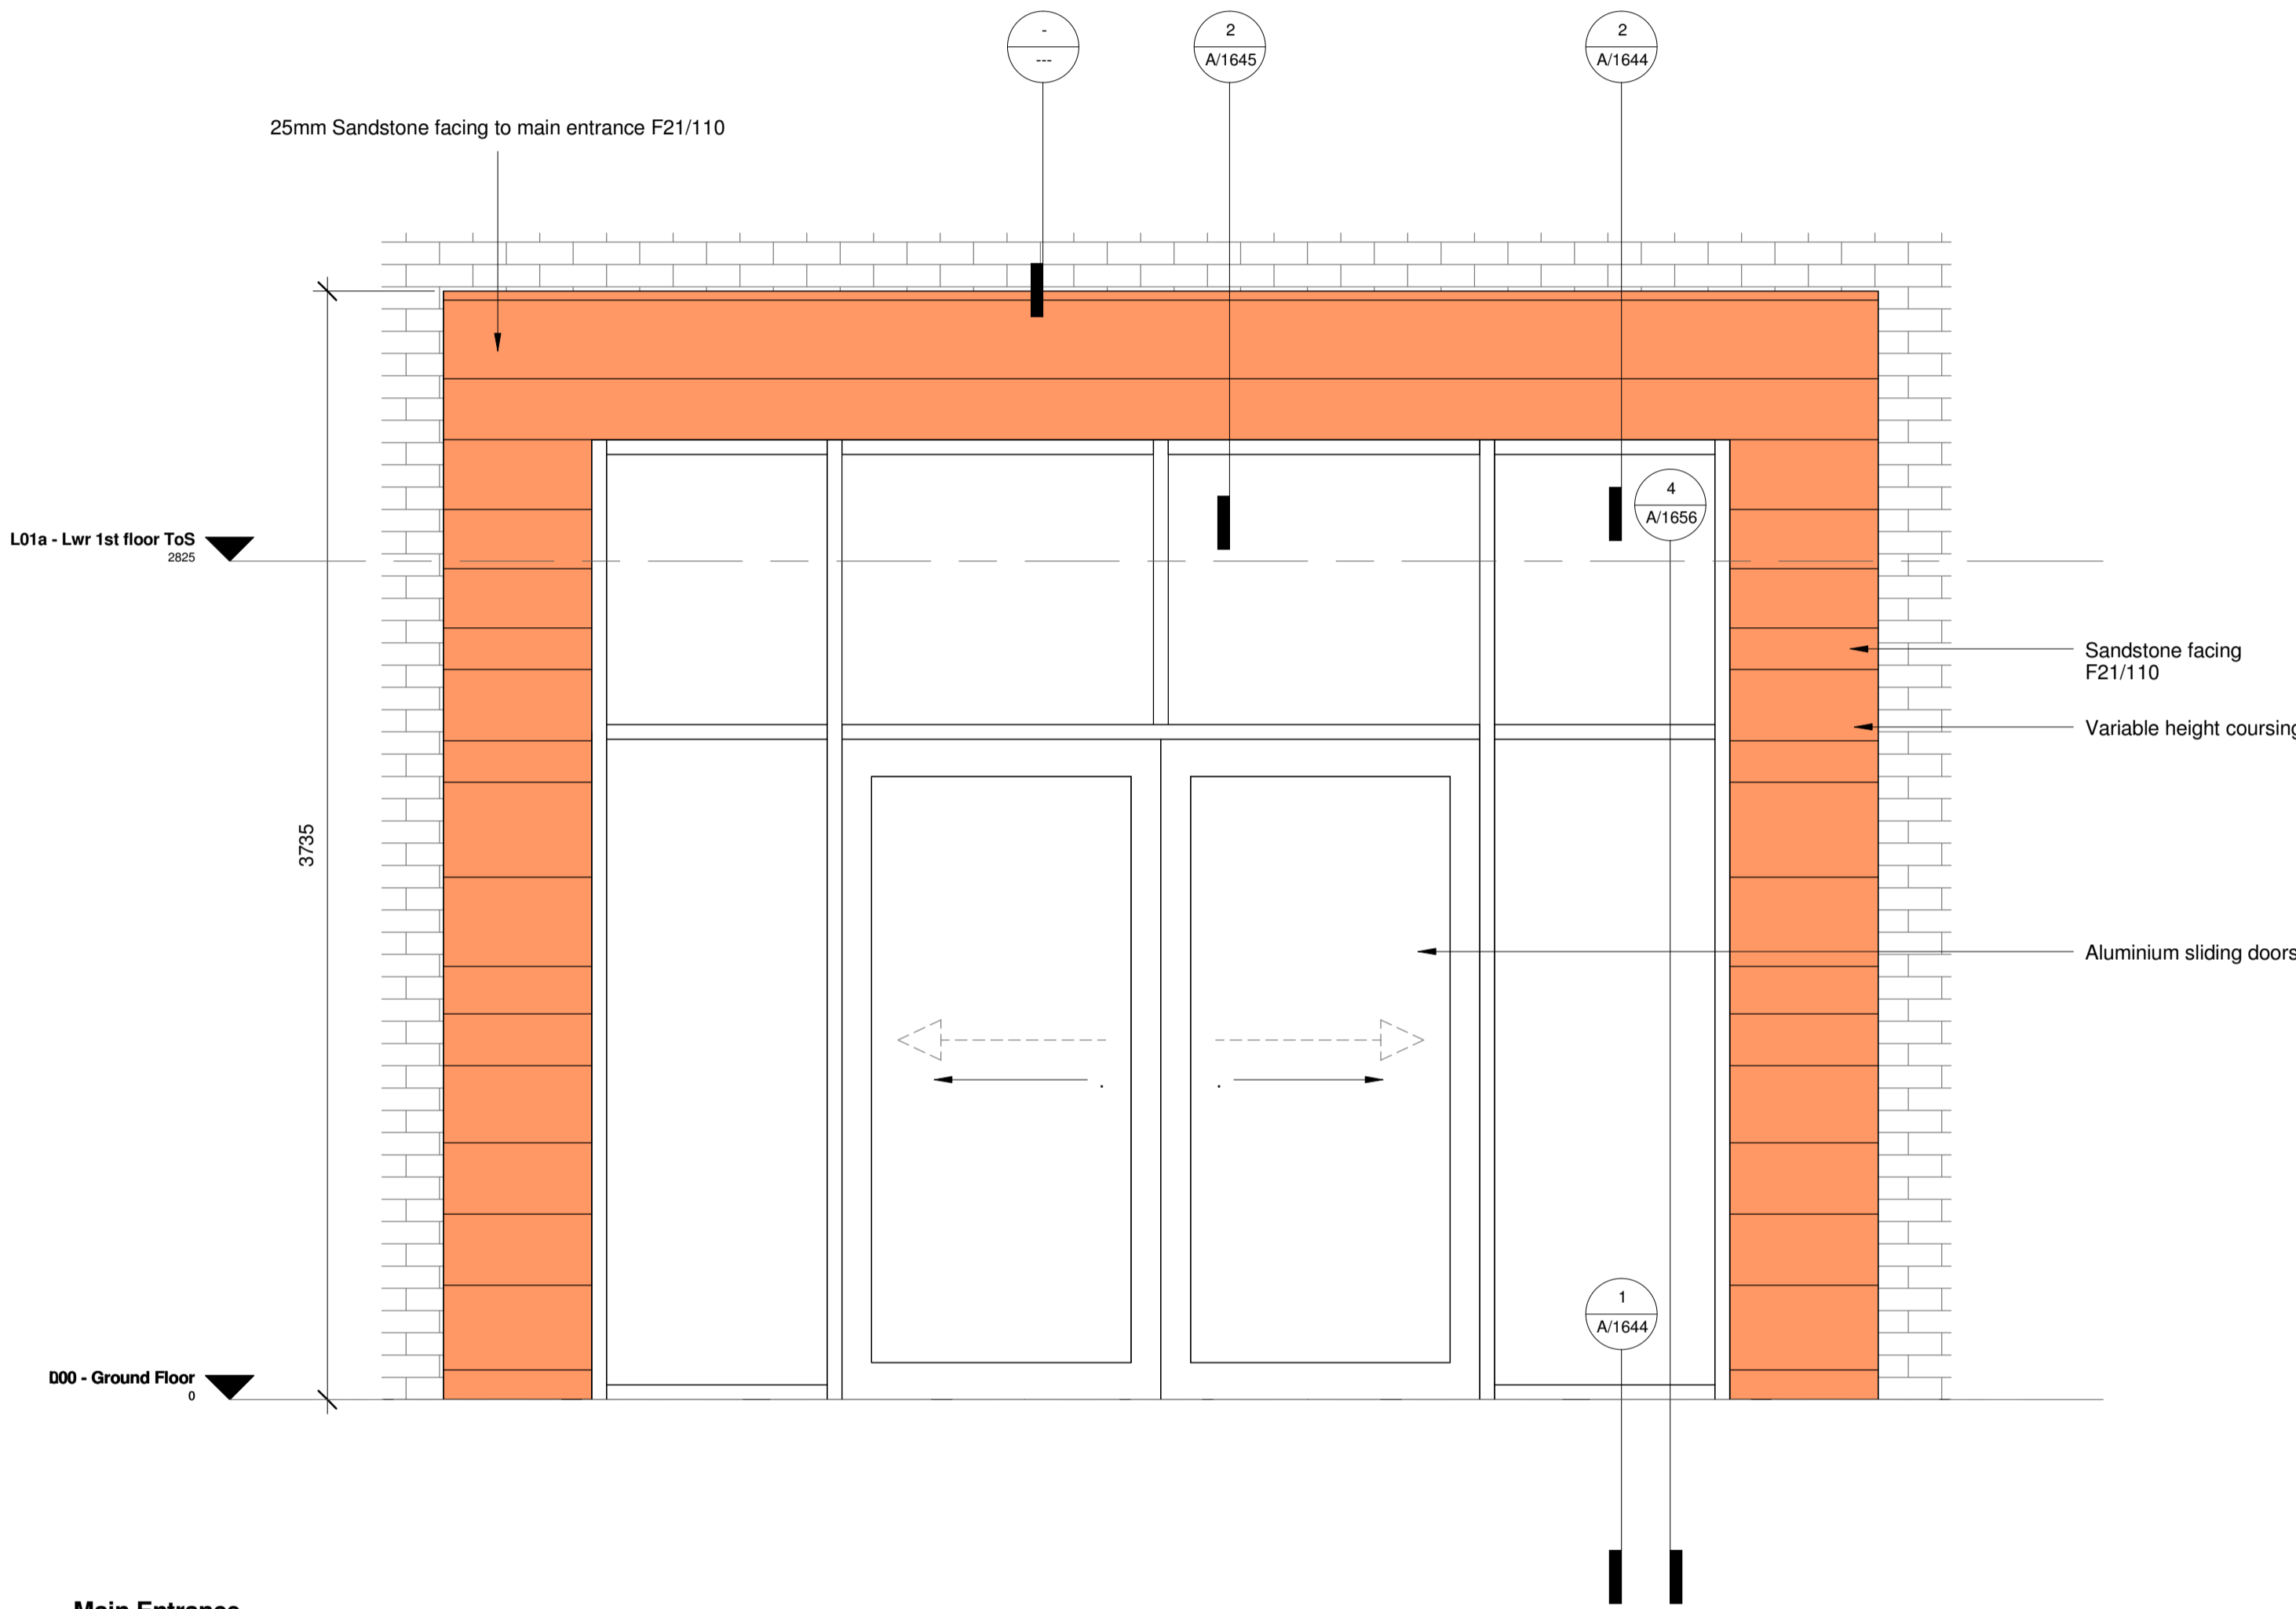

B	Window cavity closer detail amended	RD	10/09/2015	OK	10/09/2015	OK	10/09/2015
A	Construction Issue	JB	17/07/2015	OK	17/07/2015	OK	17/07/2015
Version	Revision Description	Rev Date	Drawn by	Checked By			
 building great relationships		Client Morgan Sindall					
Purpose Construction		Project Bellerive					
Draft		Drawing Title Entrance Canopy					
Issue		Issuing Office LIVERPOOL					
Scale (at A1 size) As indicated		Telephone 0151 600 5500		Drawing Number Bellerive/A/1647		Version B	