



Notes

NOTE
This drawing is not to be scaled. All dimensions to be checked on site and any discrepancies to be reported to the Mouchel Office. All material is produced on behalf of Mouchel Ltd. All drawings to be read in conjunction with specification where applicable.

Based upon the ordnance Survey map with the permission of the Controller of Her Majesty's Stationary Office. © Crown Copyright Licence No. LA07649X.

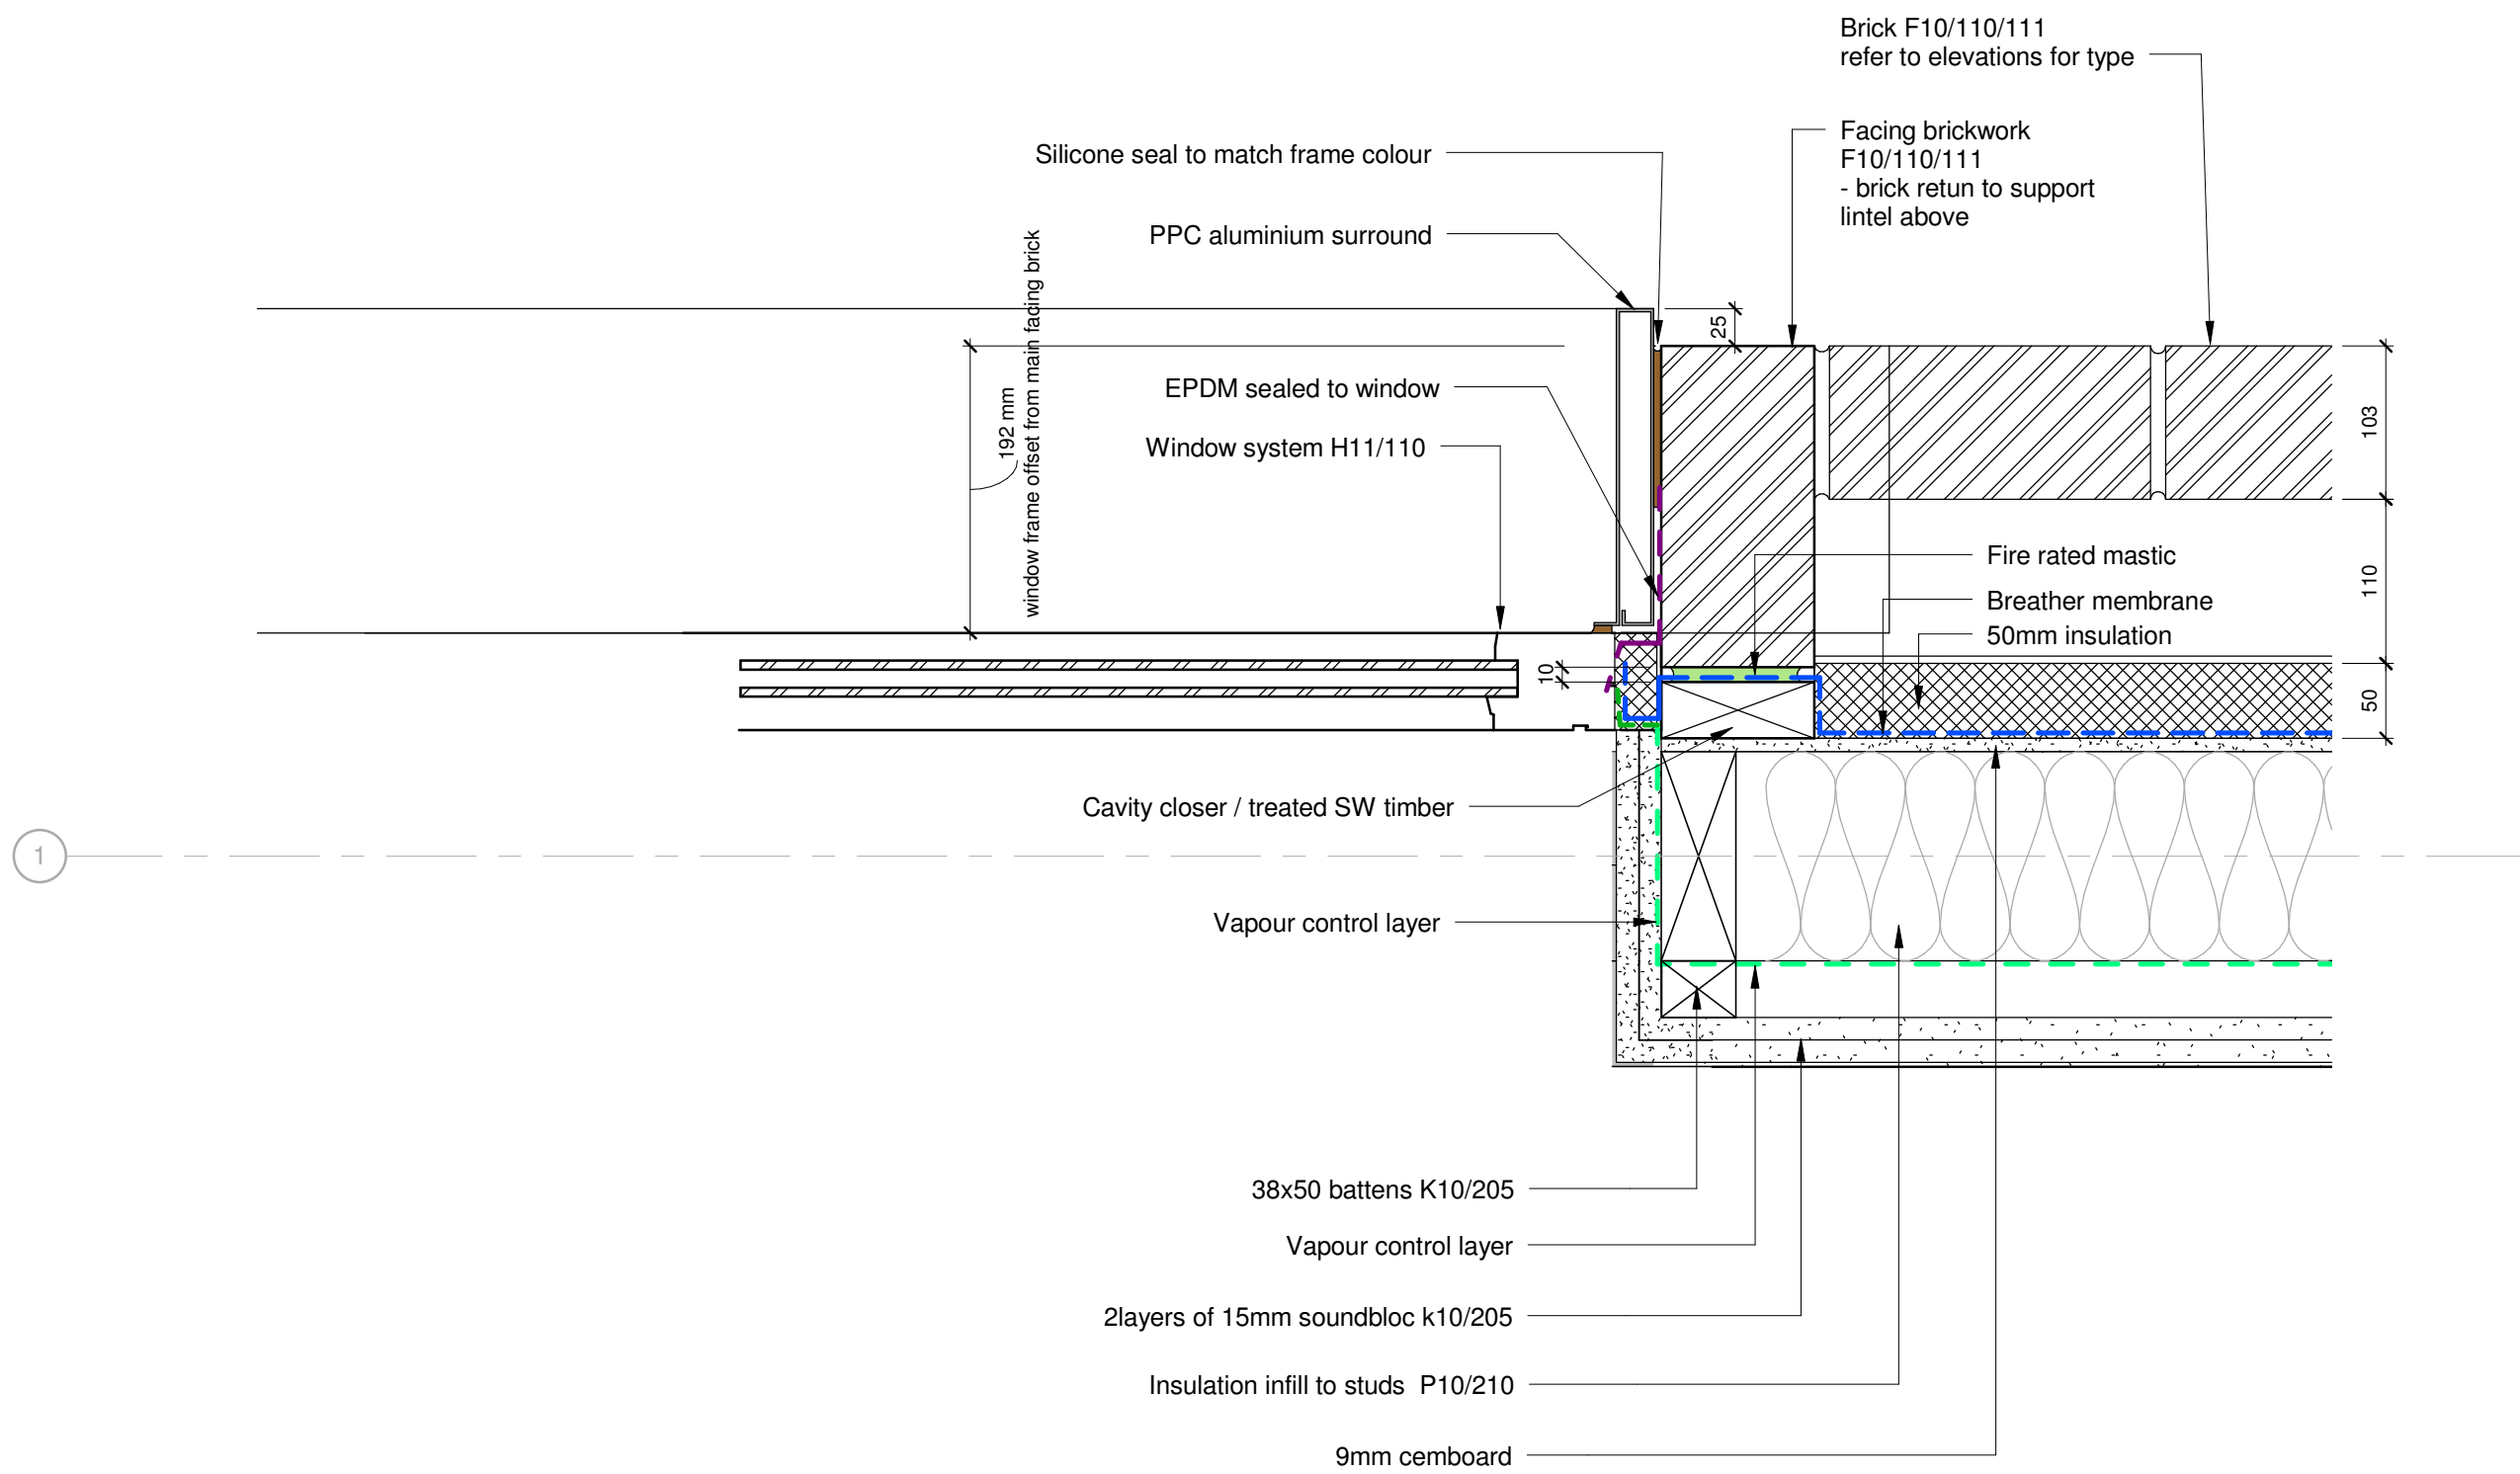

Jamb Detail to Double Height Windows WIP
1 : 5

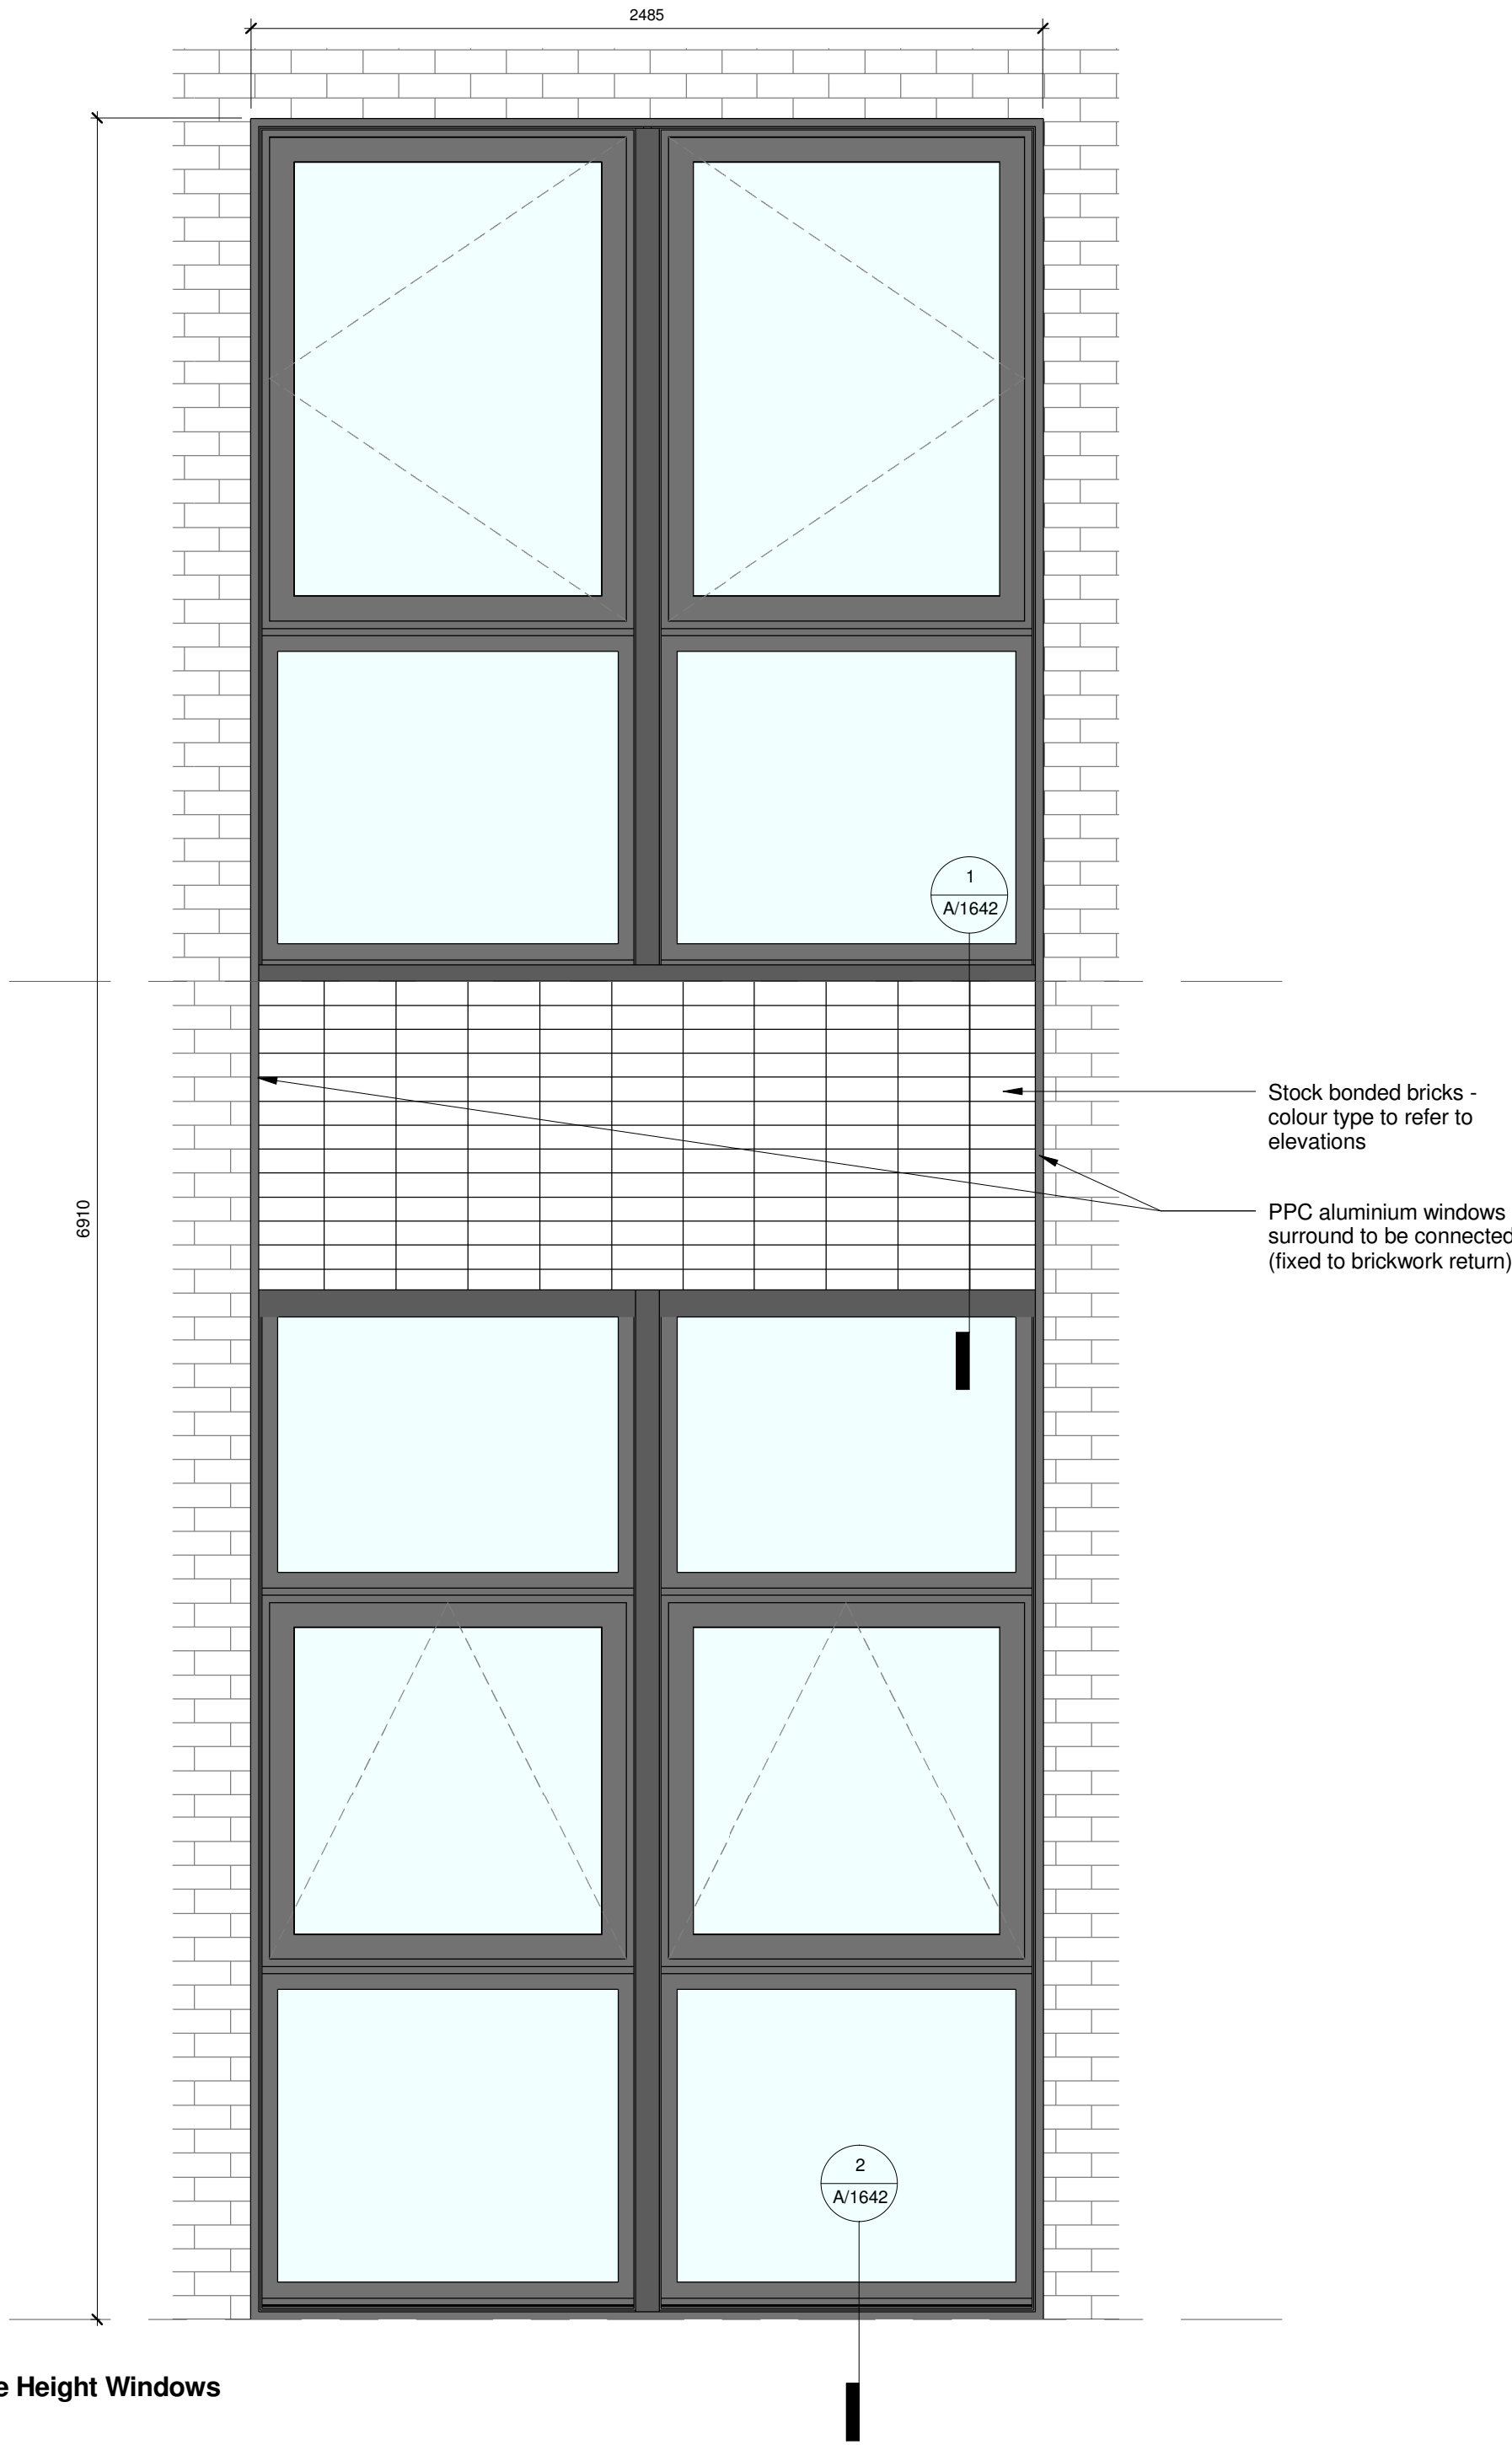

Double Height Windows
1 : 20

B	Window cavity closer detail amended		RD	10/09/2015	OK	OK	10/09/2015
A	Construction Issue		JB	17/07/2015	OK	OK	17/07/2015
Version			Revision Description		Rev Date	Drawn by	Checked By
 building great relationships			Client Morgan Sindall				
Purpose Construction			Project Bellerive				
Drawing Title			Recessed Brickwork Panel and Window Details				
Draft		Scale (at A1 size)	Issuing Office		Drawing Number		Version
Issue		As indicated	LIVERPOOL		Bellerive/A/1648		B
			Telephone		0151 600 5500		