




Ground kitchen 2 WIP
1:5

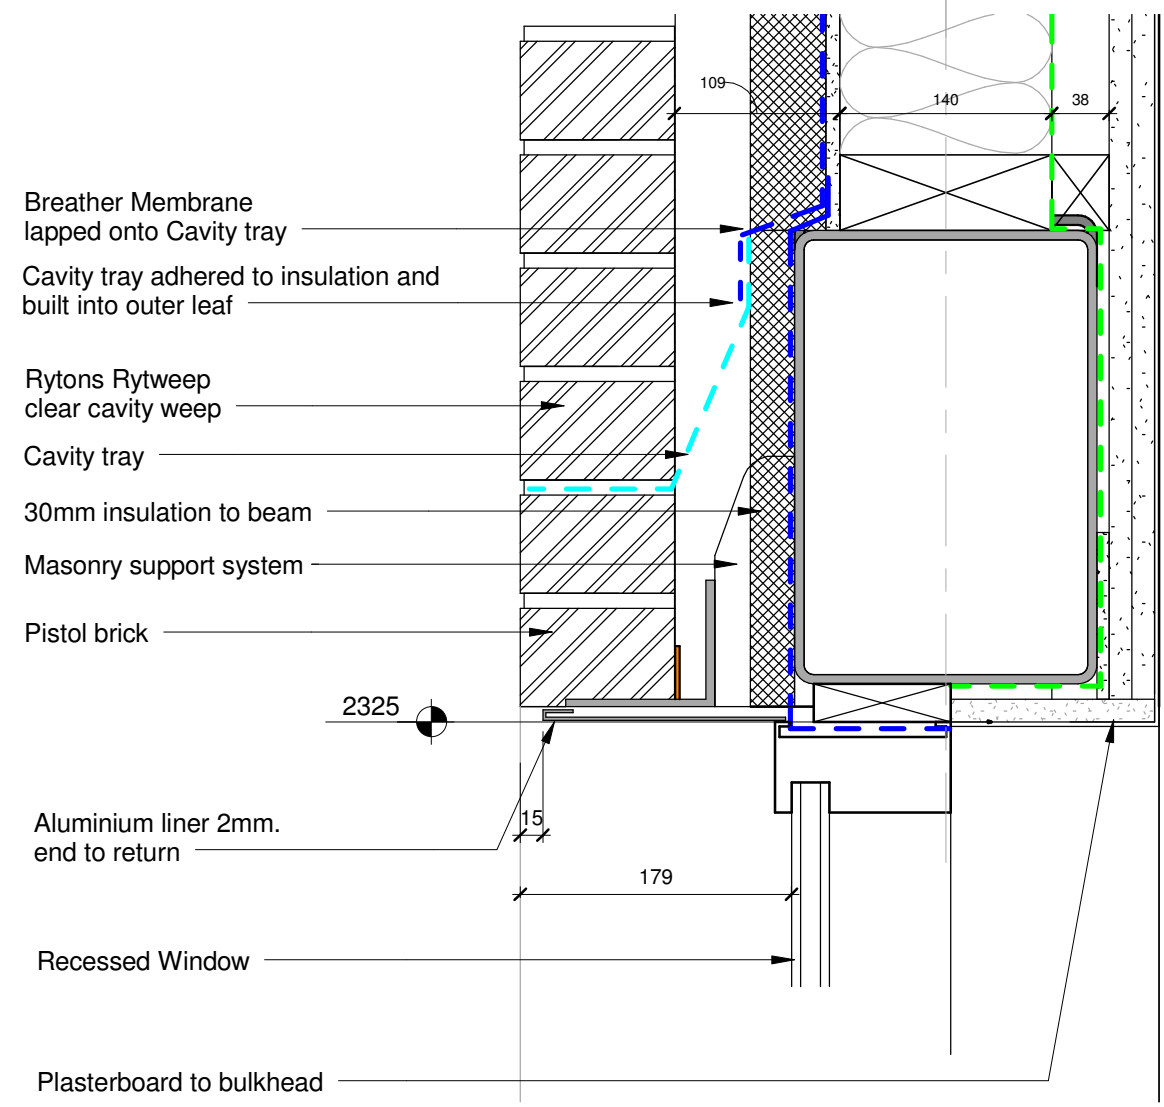


Ground kitchen 3 WIP
1:5

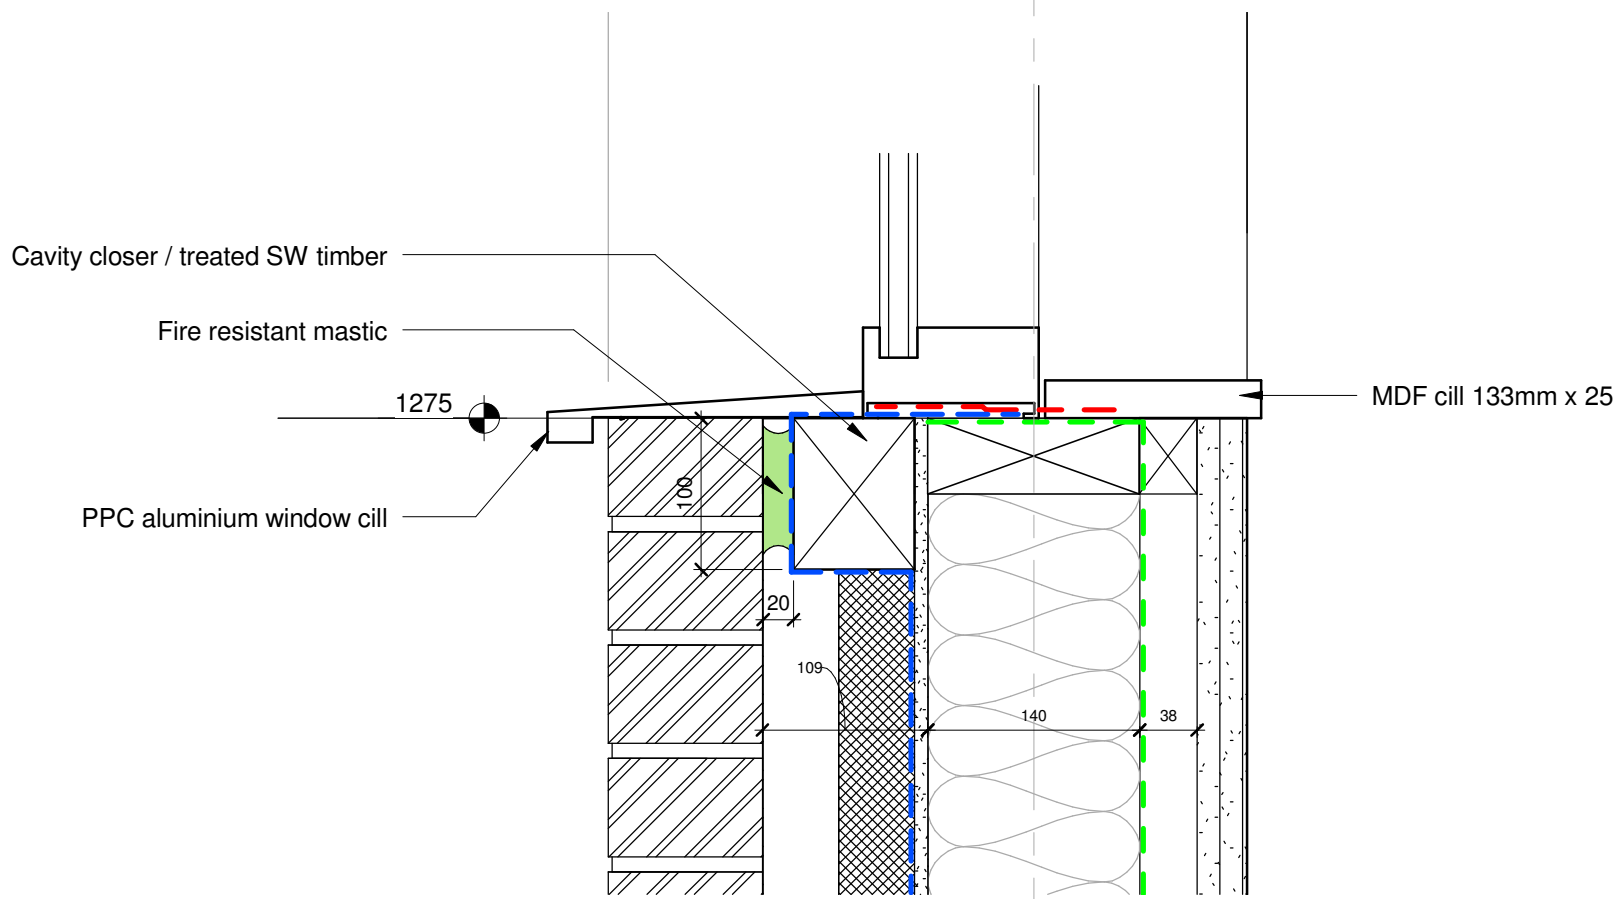


Ground kitchen 4 WIP
1:5

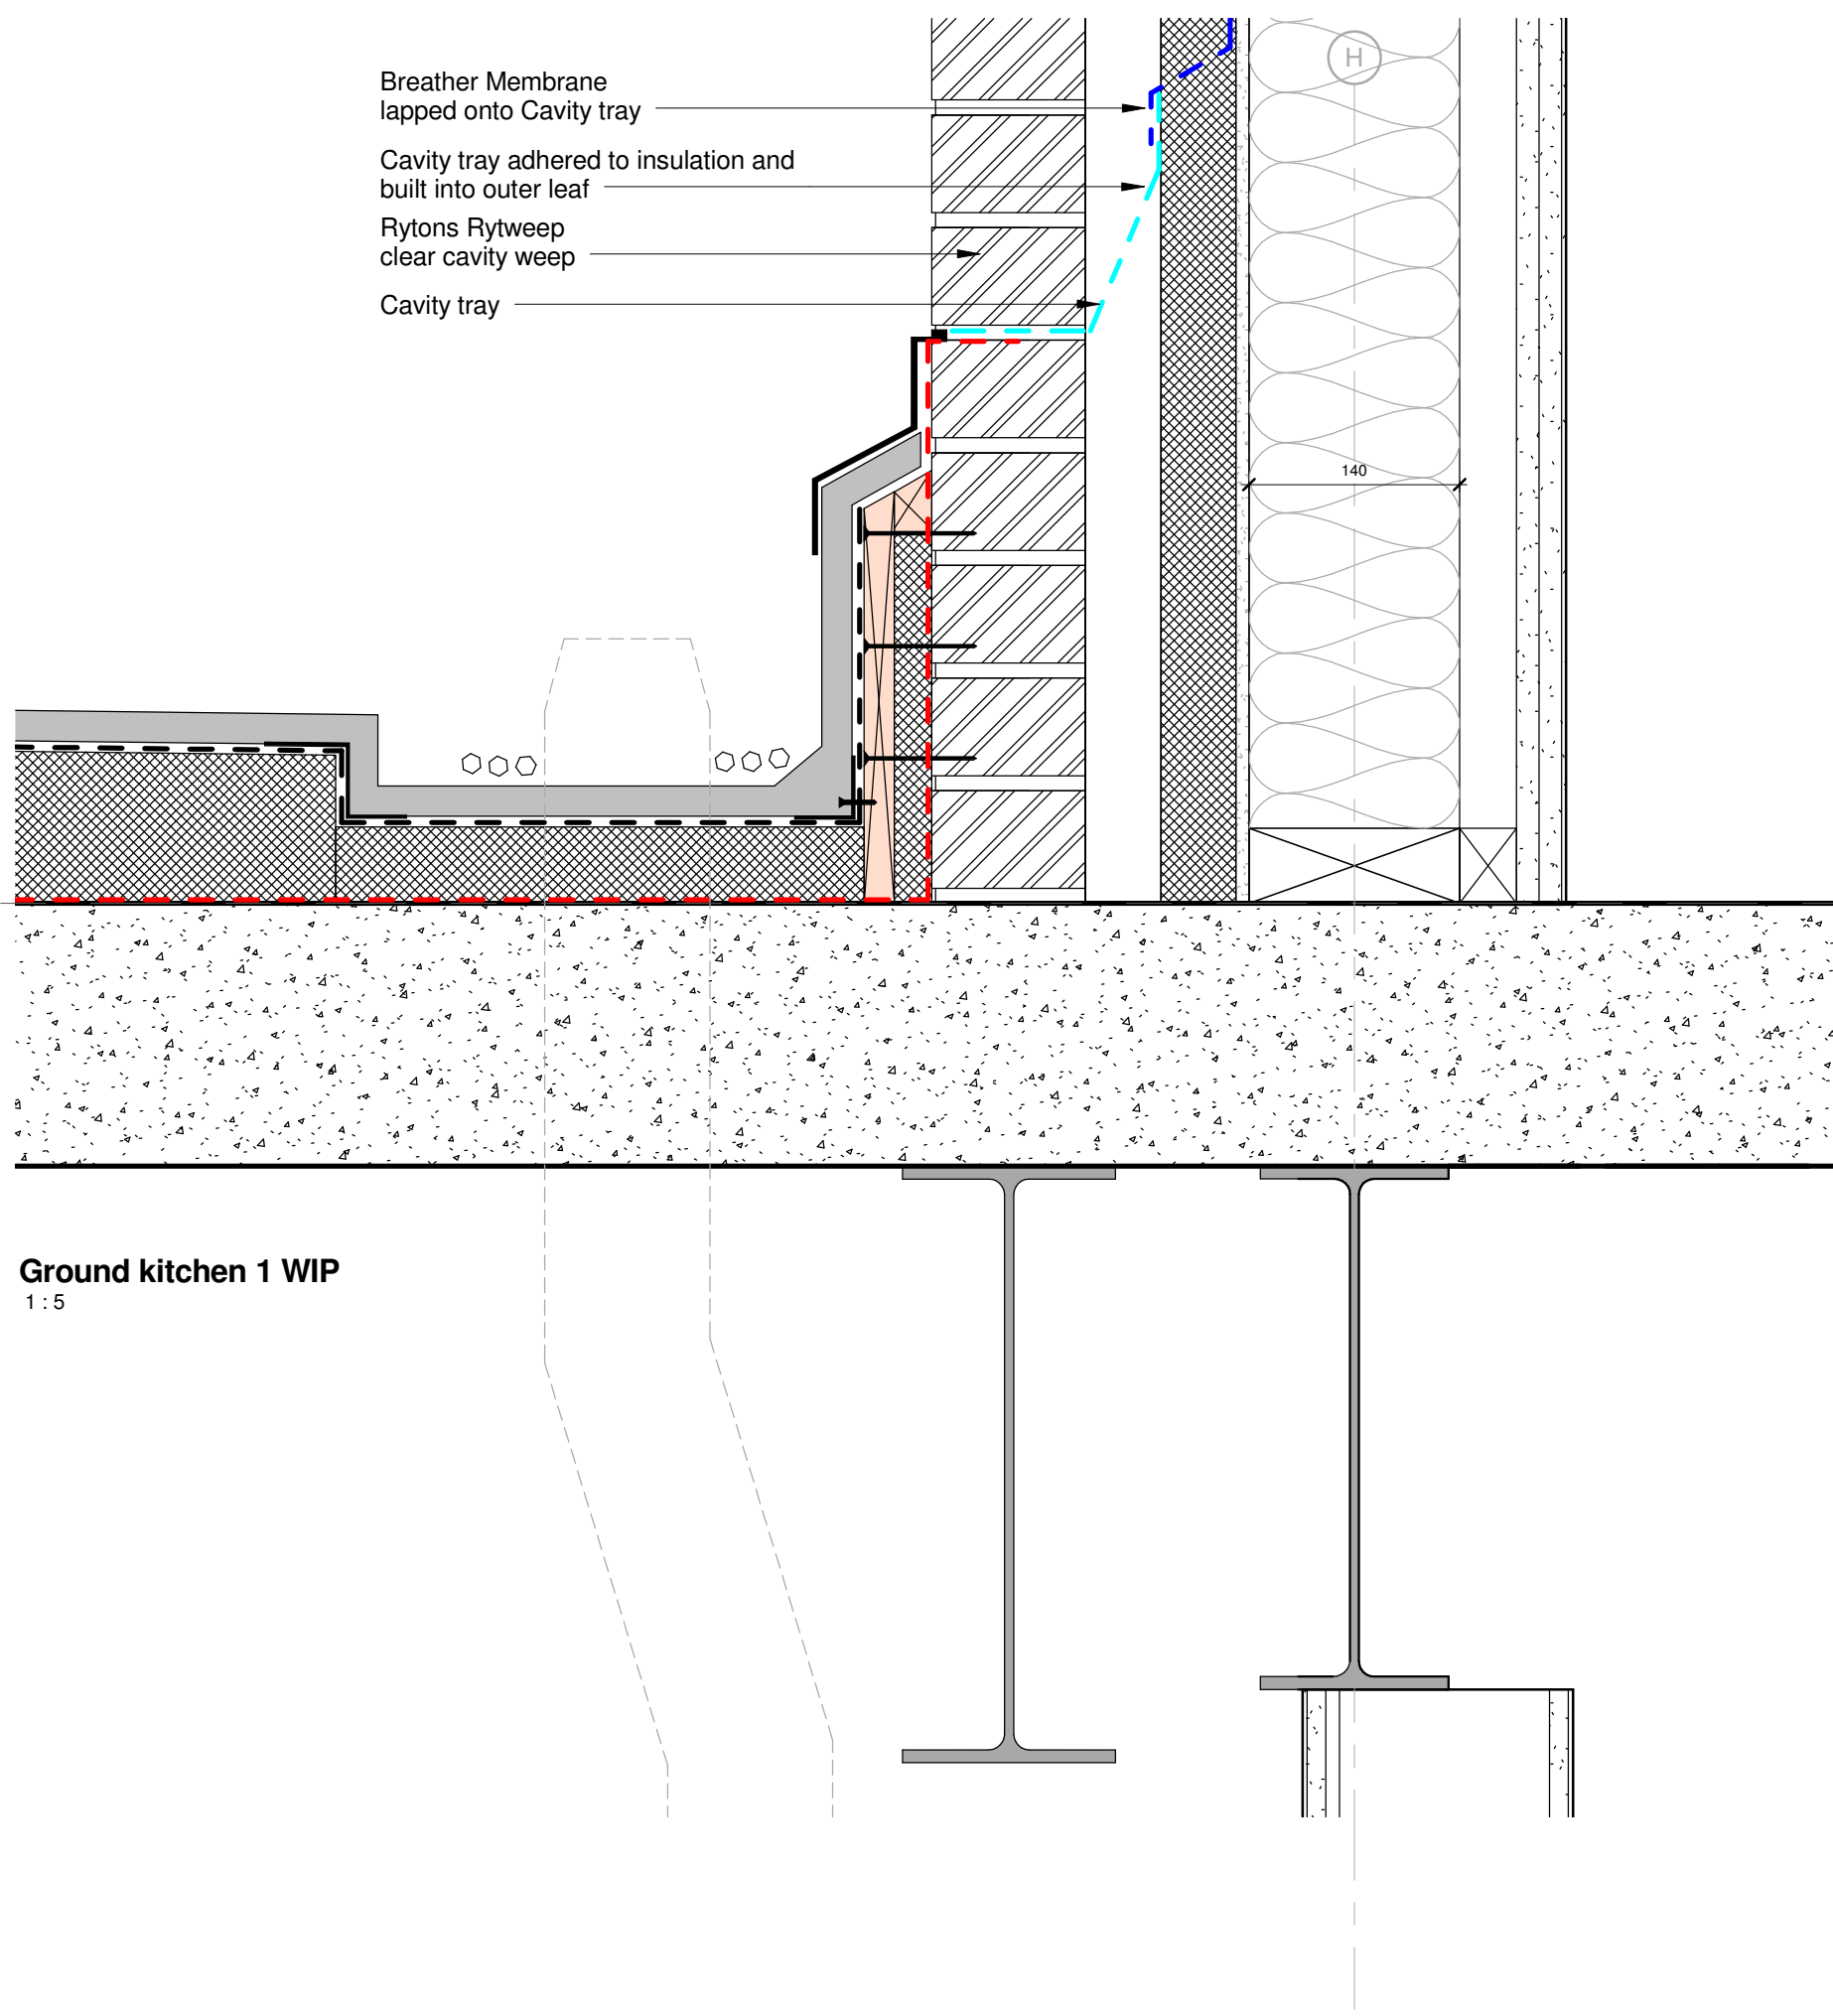


Ground kitchen 1 WIP
1:5

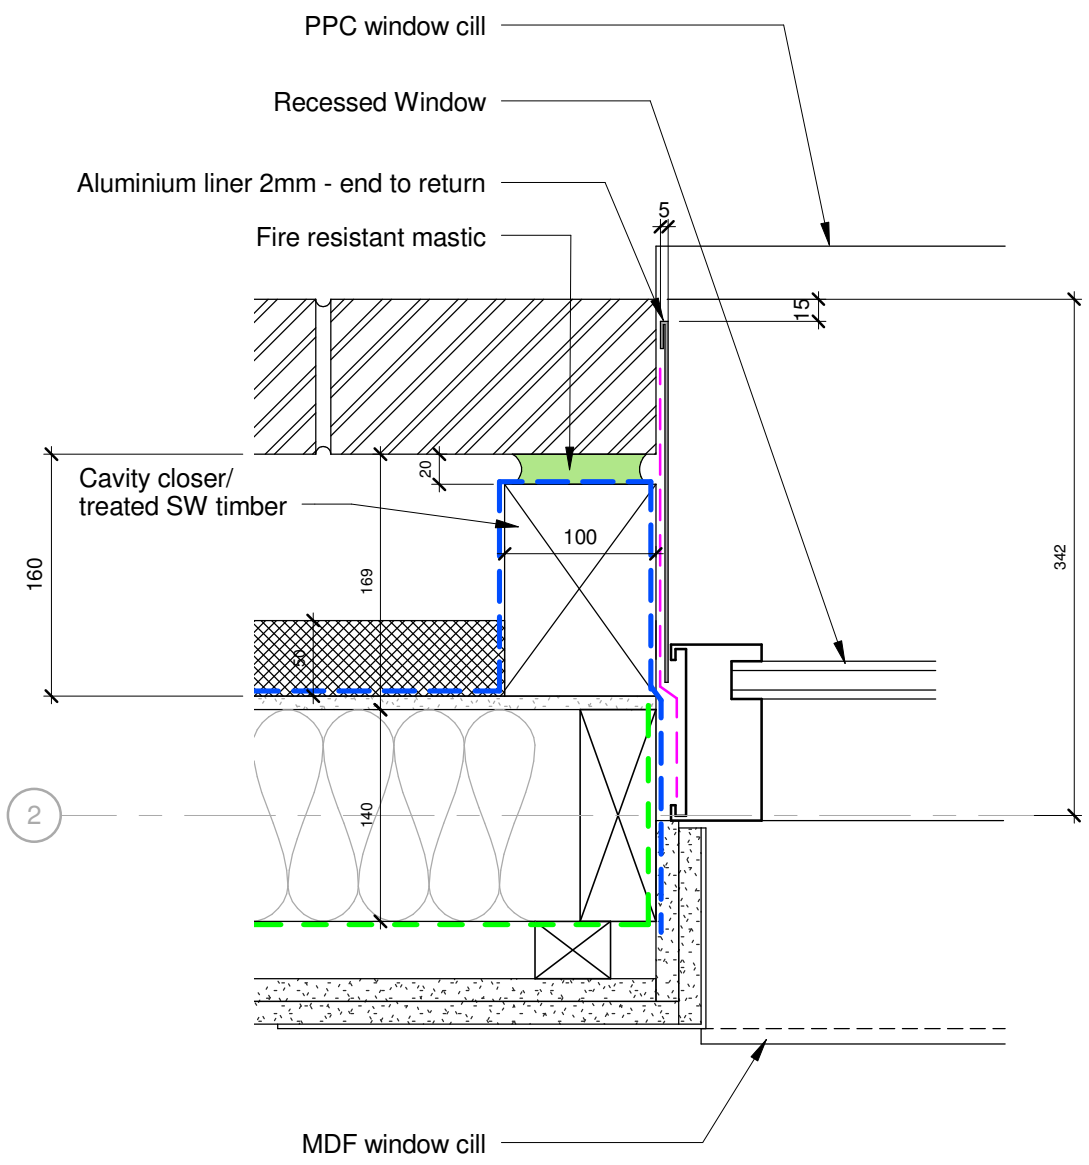

Ground Floor Kitchen Window Jam Detail (160 cavity) - plan
1:5

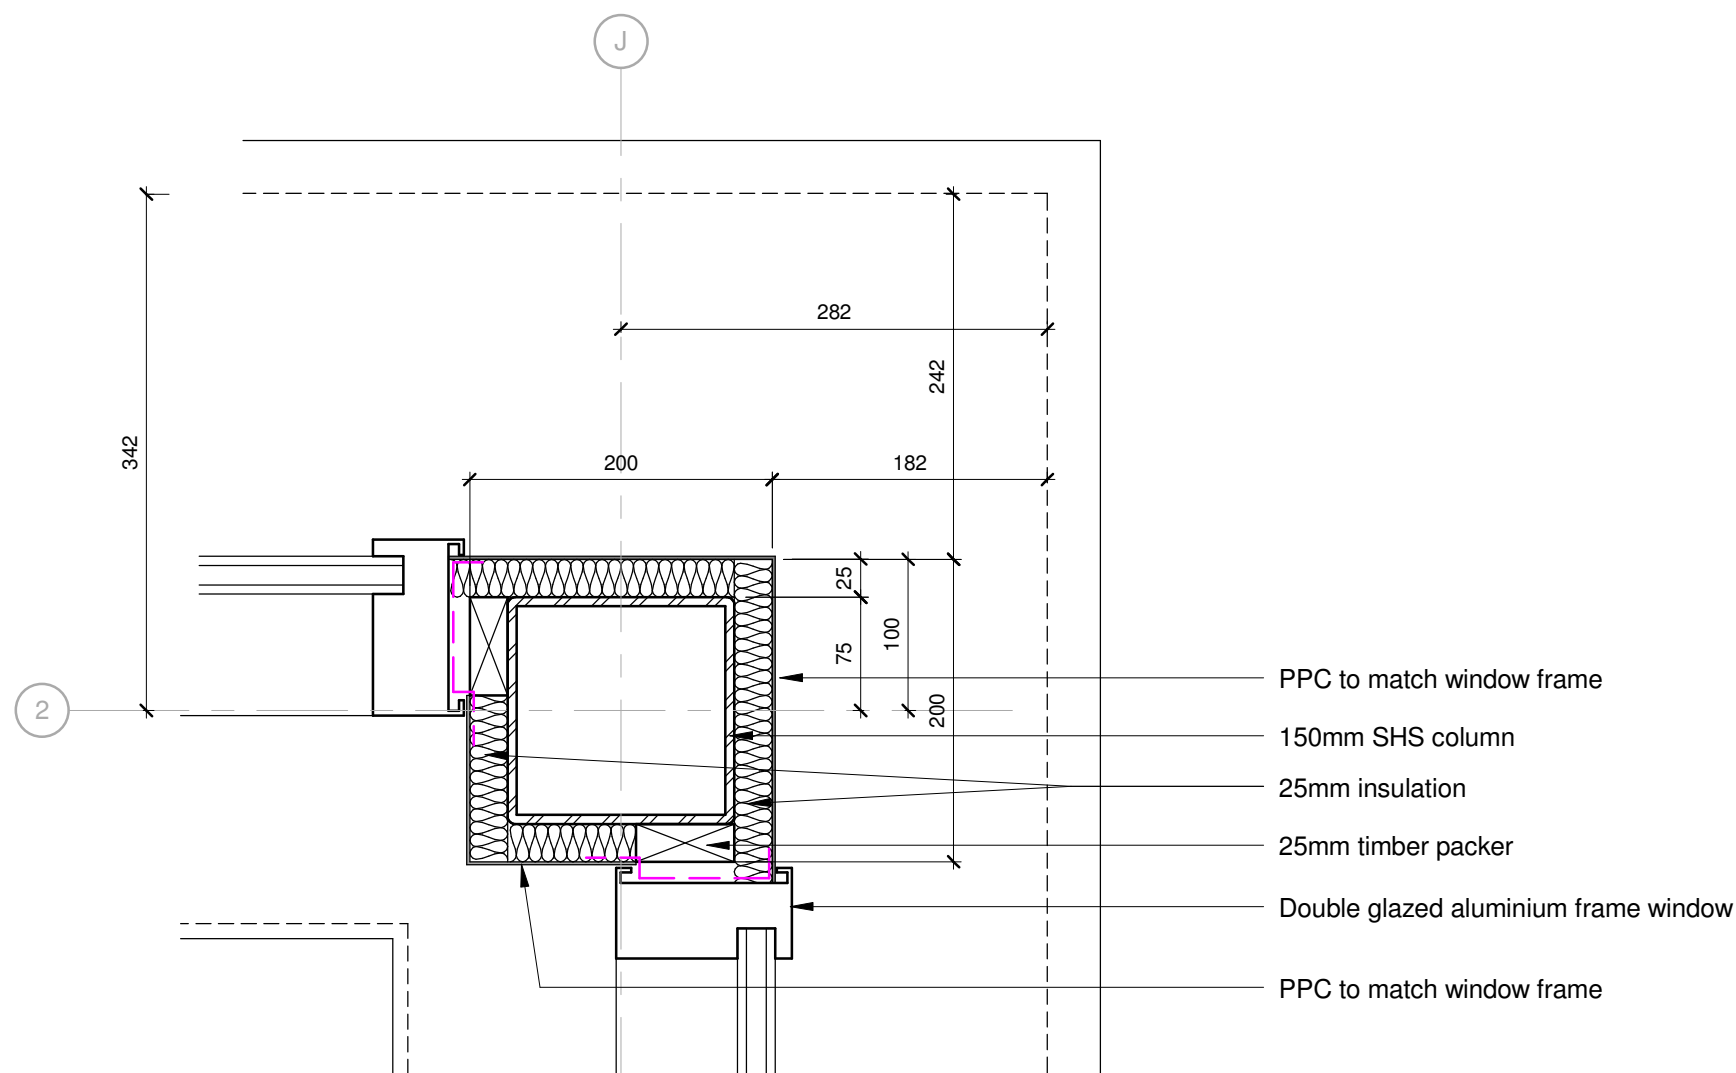

Kitchen Window @ corner detail - plan
1:5

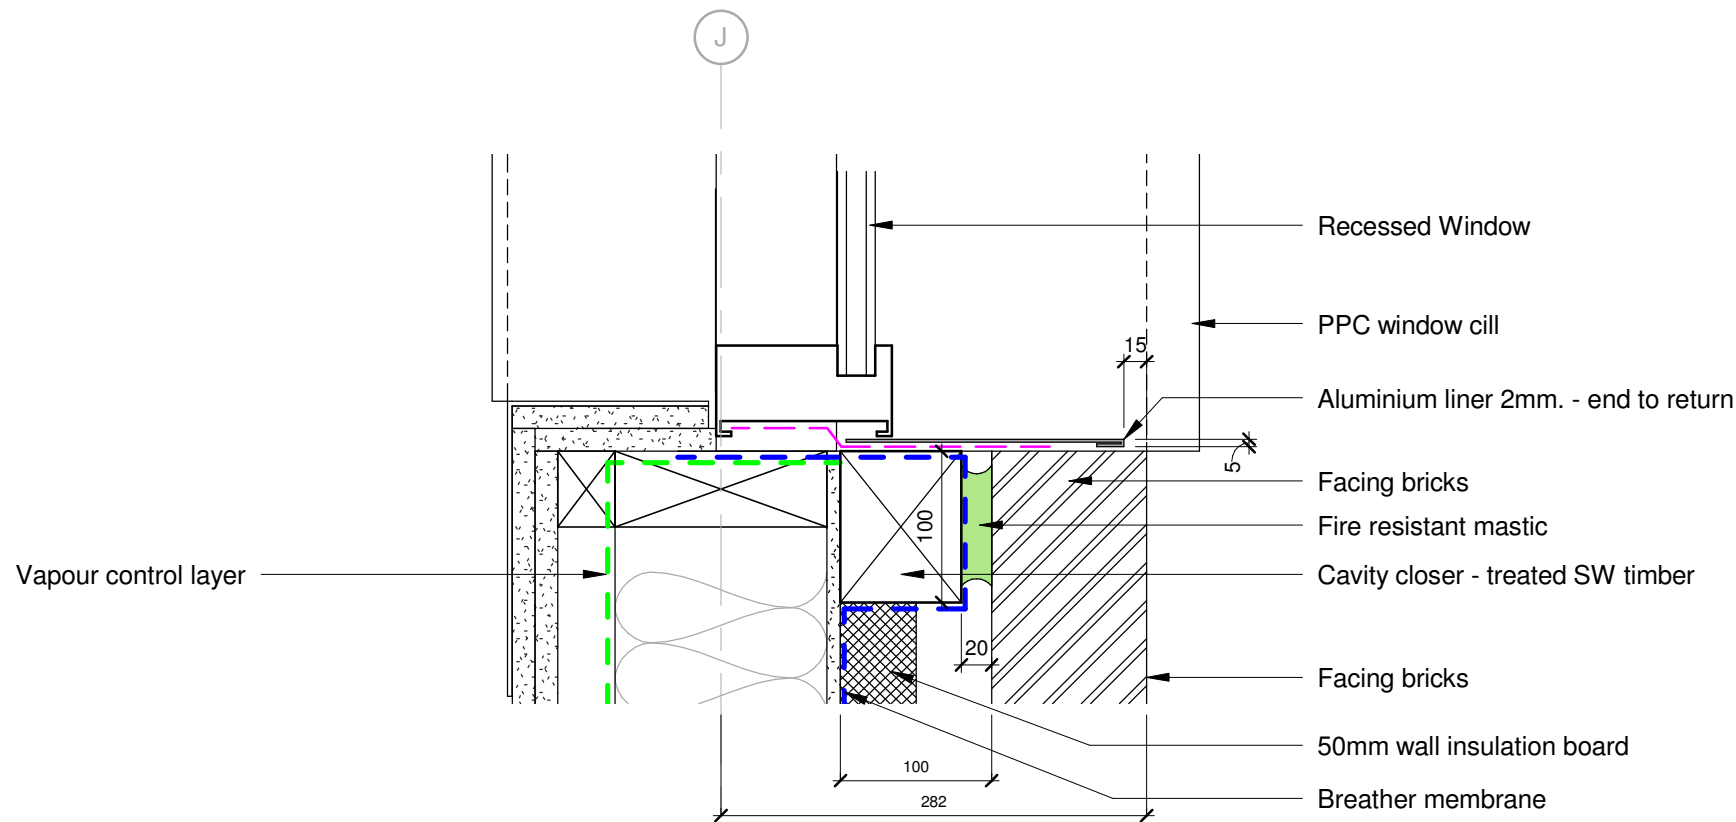

Ground Floor Kitchen Window Jam Detail (100 cavity) - plan
1:5

Notes

NOTE
This drawing is not to be scaled. All dimensions to be checked on site and any discrepancies to be reported to the Mouchel Office. All material is produced on behalf of Mouchel Ltd. All drawings to be read in conjunction with specification where applicable.

Based upon the Ordnance Survey map with the permission of the Controller of Her Majesty's Stationery Office. © Crown Copyright Licence No. LA07649X.

B	Updated window details - shown SHS column as 150mm			RD	11/09/2015	OK	11/09/2015	OK	11/09/2015
A	Construction Issue			JB	17/07/2015	OK	17/07/2015	OK	17/07/2015
Version				Revision Description			Rev Date	Drawn by	Checked By
				Client Morgan Sindall					
Project Bellerive				Drawing Title Ground Floor Kitchen Roof-Walls and Window Details					
Purpose Construction				Issuing Office LIVERPOOL		Drawing Number Bellerive/A/1653		Version B	
Draft	<input type="checkbox"/>	Scale (at A1 size) 1 : 5		Telephone 0151 600 5500					
Issue	<input type="checkbox"/>								