



Roof Light Window - Section 1

1 : 5

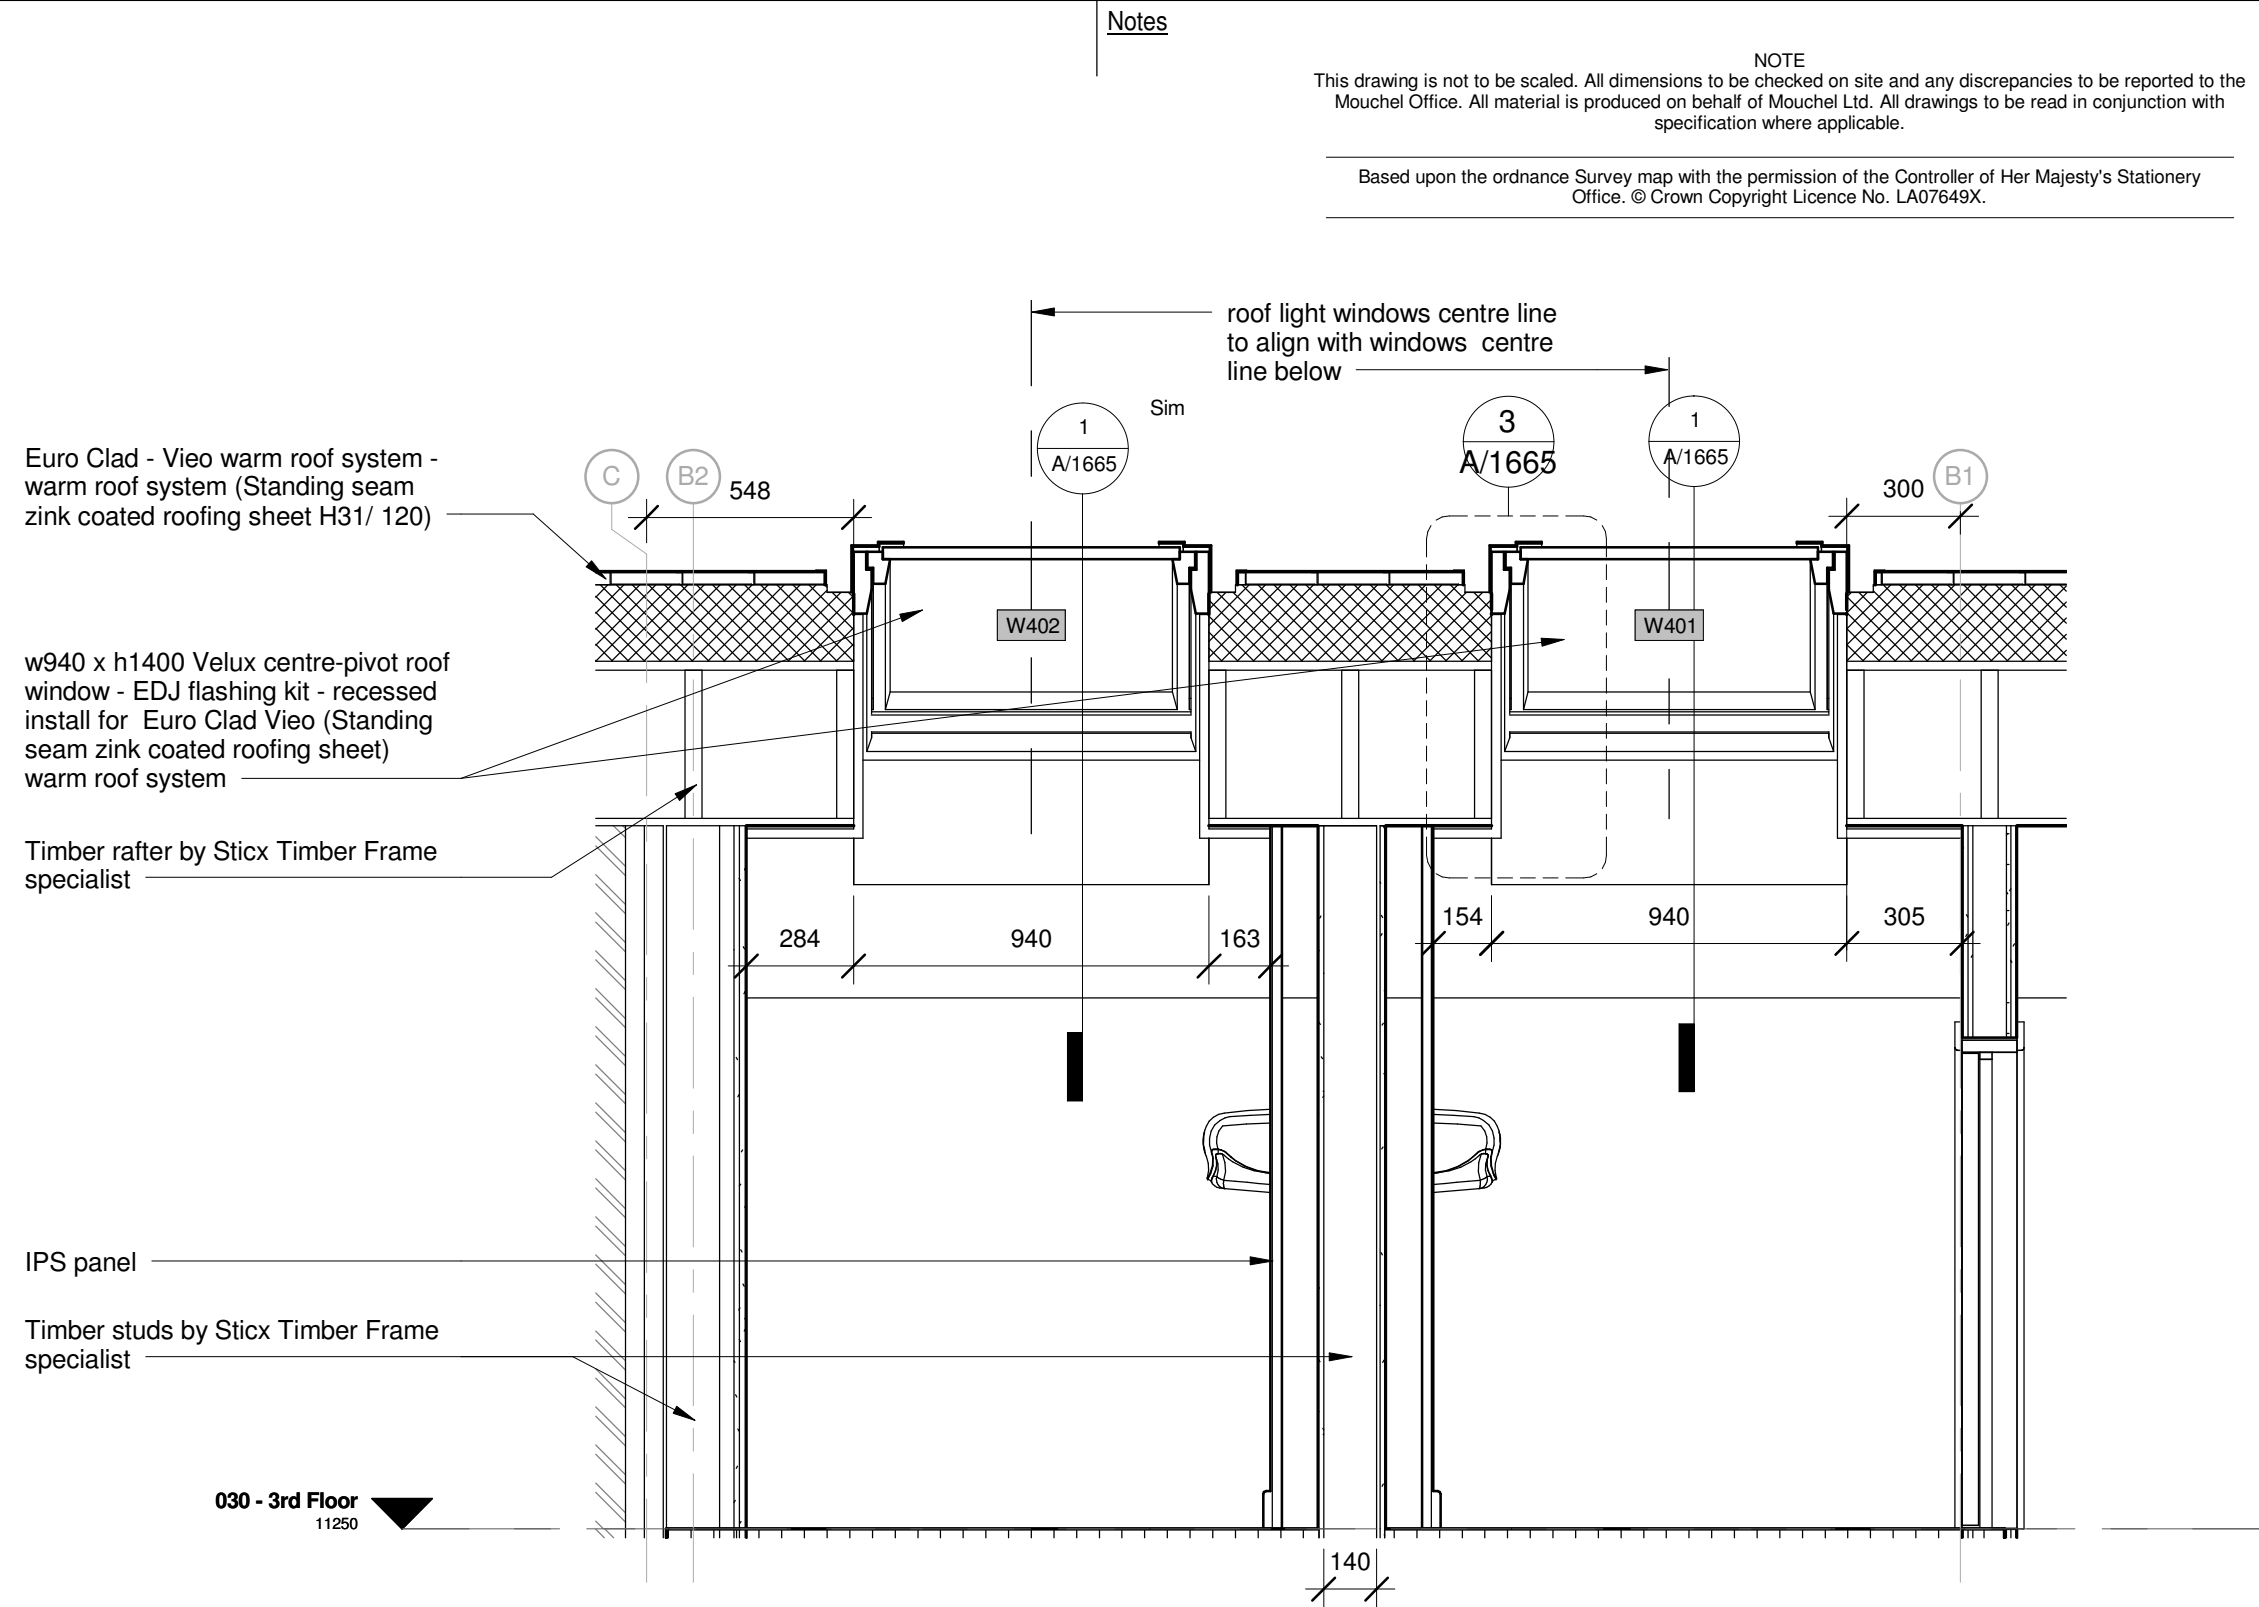

Roof Light Windows - Section 2

1 : 20

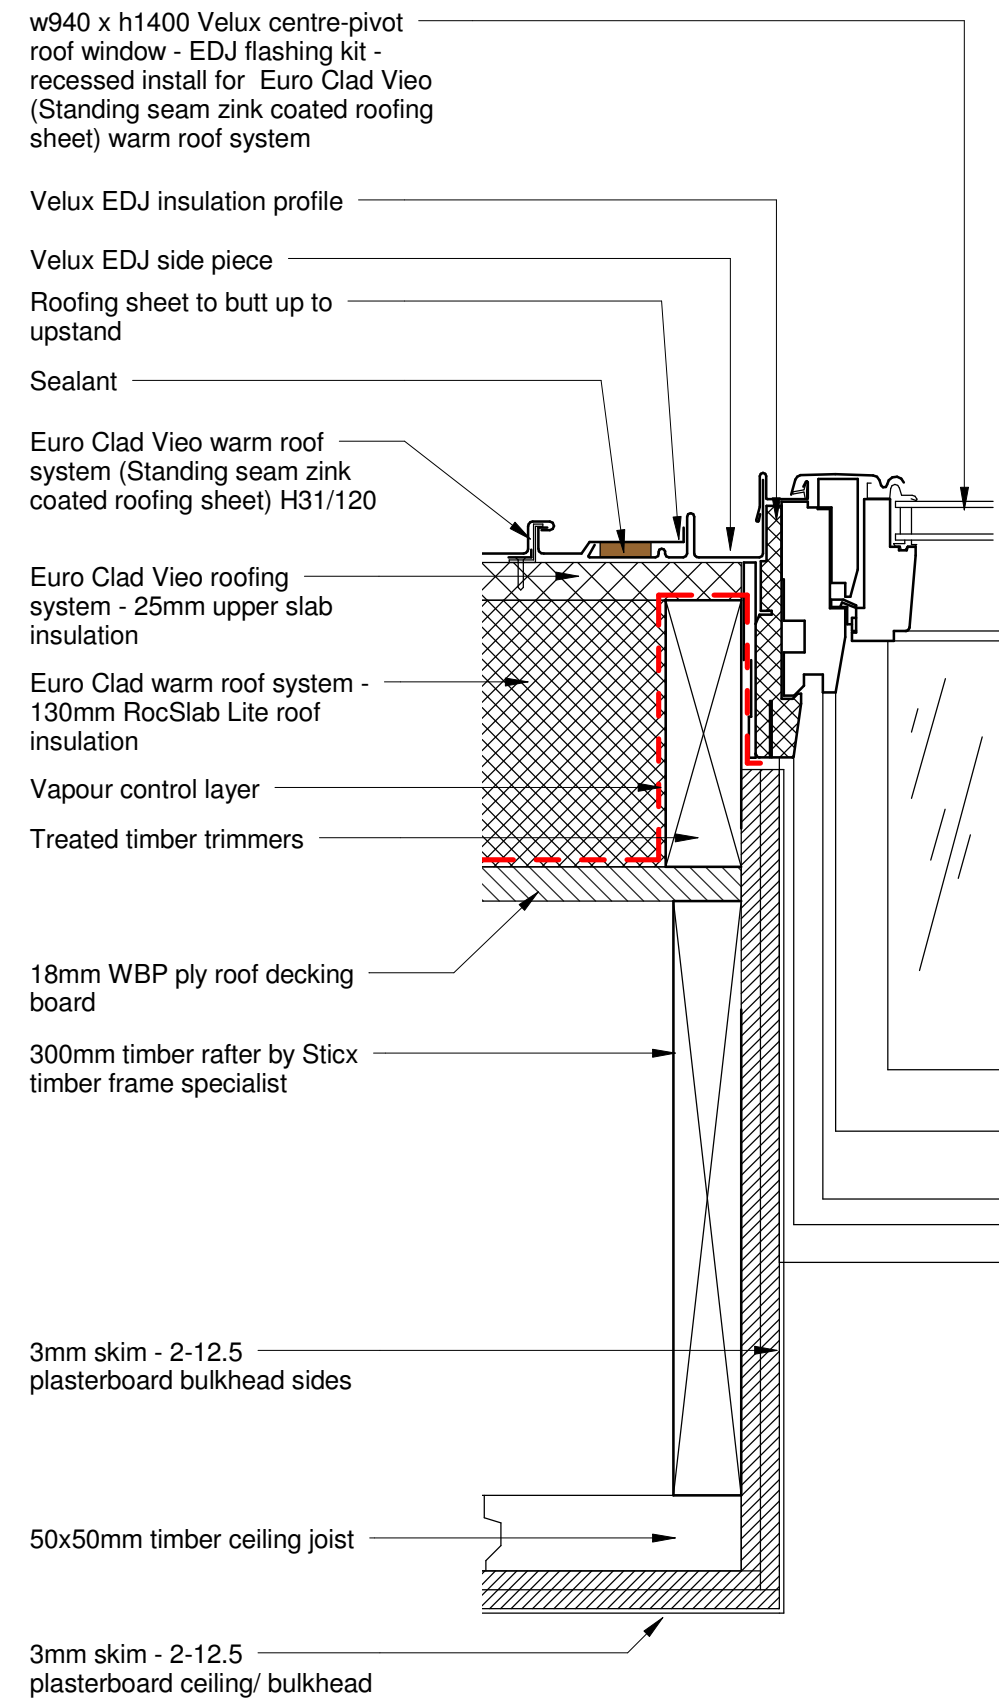

Roof Light Windows Edge - Section 3

1 : 5

Notes

NOTE  
This drawing is not to be scaled. All dimensions to be checked on site and any discrepancies to be reported to the Mouchel Office. All material is produced on behalf of Mouchel Ltd. All drawings to be read in conjunction with specification where applicable.

Based upon the Ordnance Survey map with the permission of the Controller of Her Majesty's Stationery Office. © Crown Copyright Licence No. LA07649X.

Version	Revision Description	Rev Date	Drawn by	Checked By
	Client		Morgan Sindall	
	Project		Bellerive	
Purpose	Drawing Title		Roof Light Window Details	
Construction				
Draft	Scale (at A1 size)	Issuing Office	LIVERPOOL	Drawing Number
Issue	As indicated	Telephone	0151 600 5500	Bellerive/A/1665
				Version