



Notes

NOTE  
This drawing is not to be scaled. All dimensions to be checked on site and any discrepancies to be reported to the Mouchel Office. All material is produced on behalf of Mouchel Ltd. All drawings to be read in conjunction with specification where applicable.

Based upon the Ordnance Survey map with the permission of the Controller of Her Majesty's Stationary Office. © Crown Copyright Licence No. LA07649X.

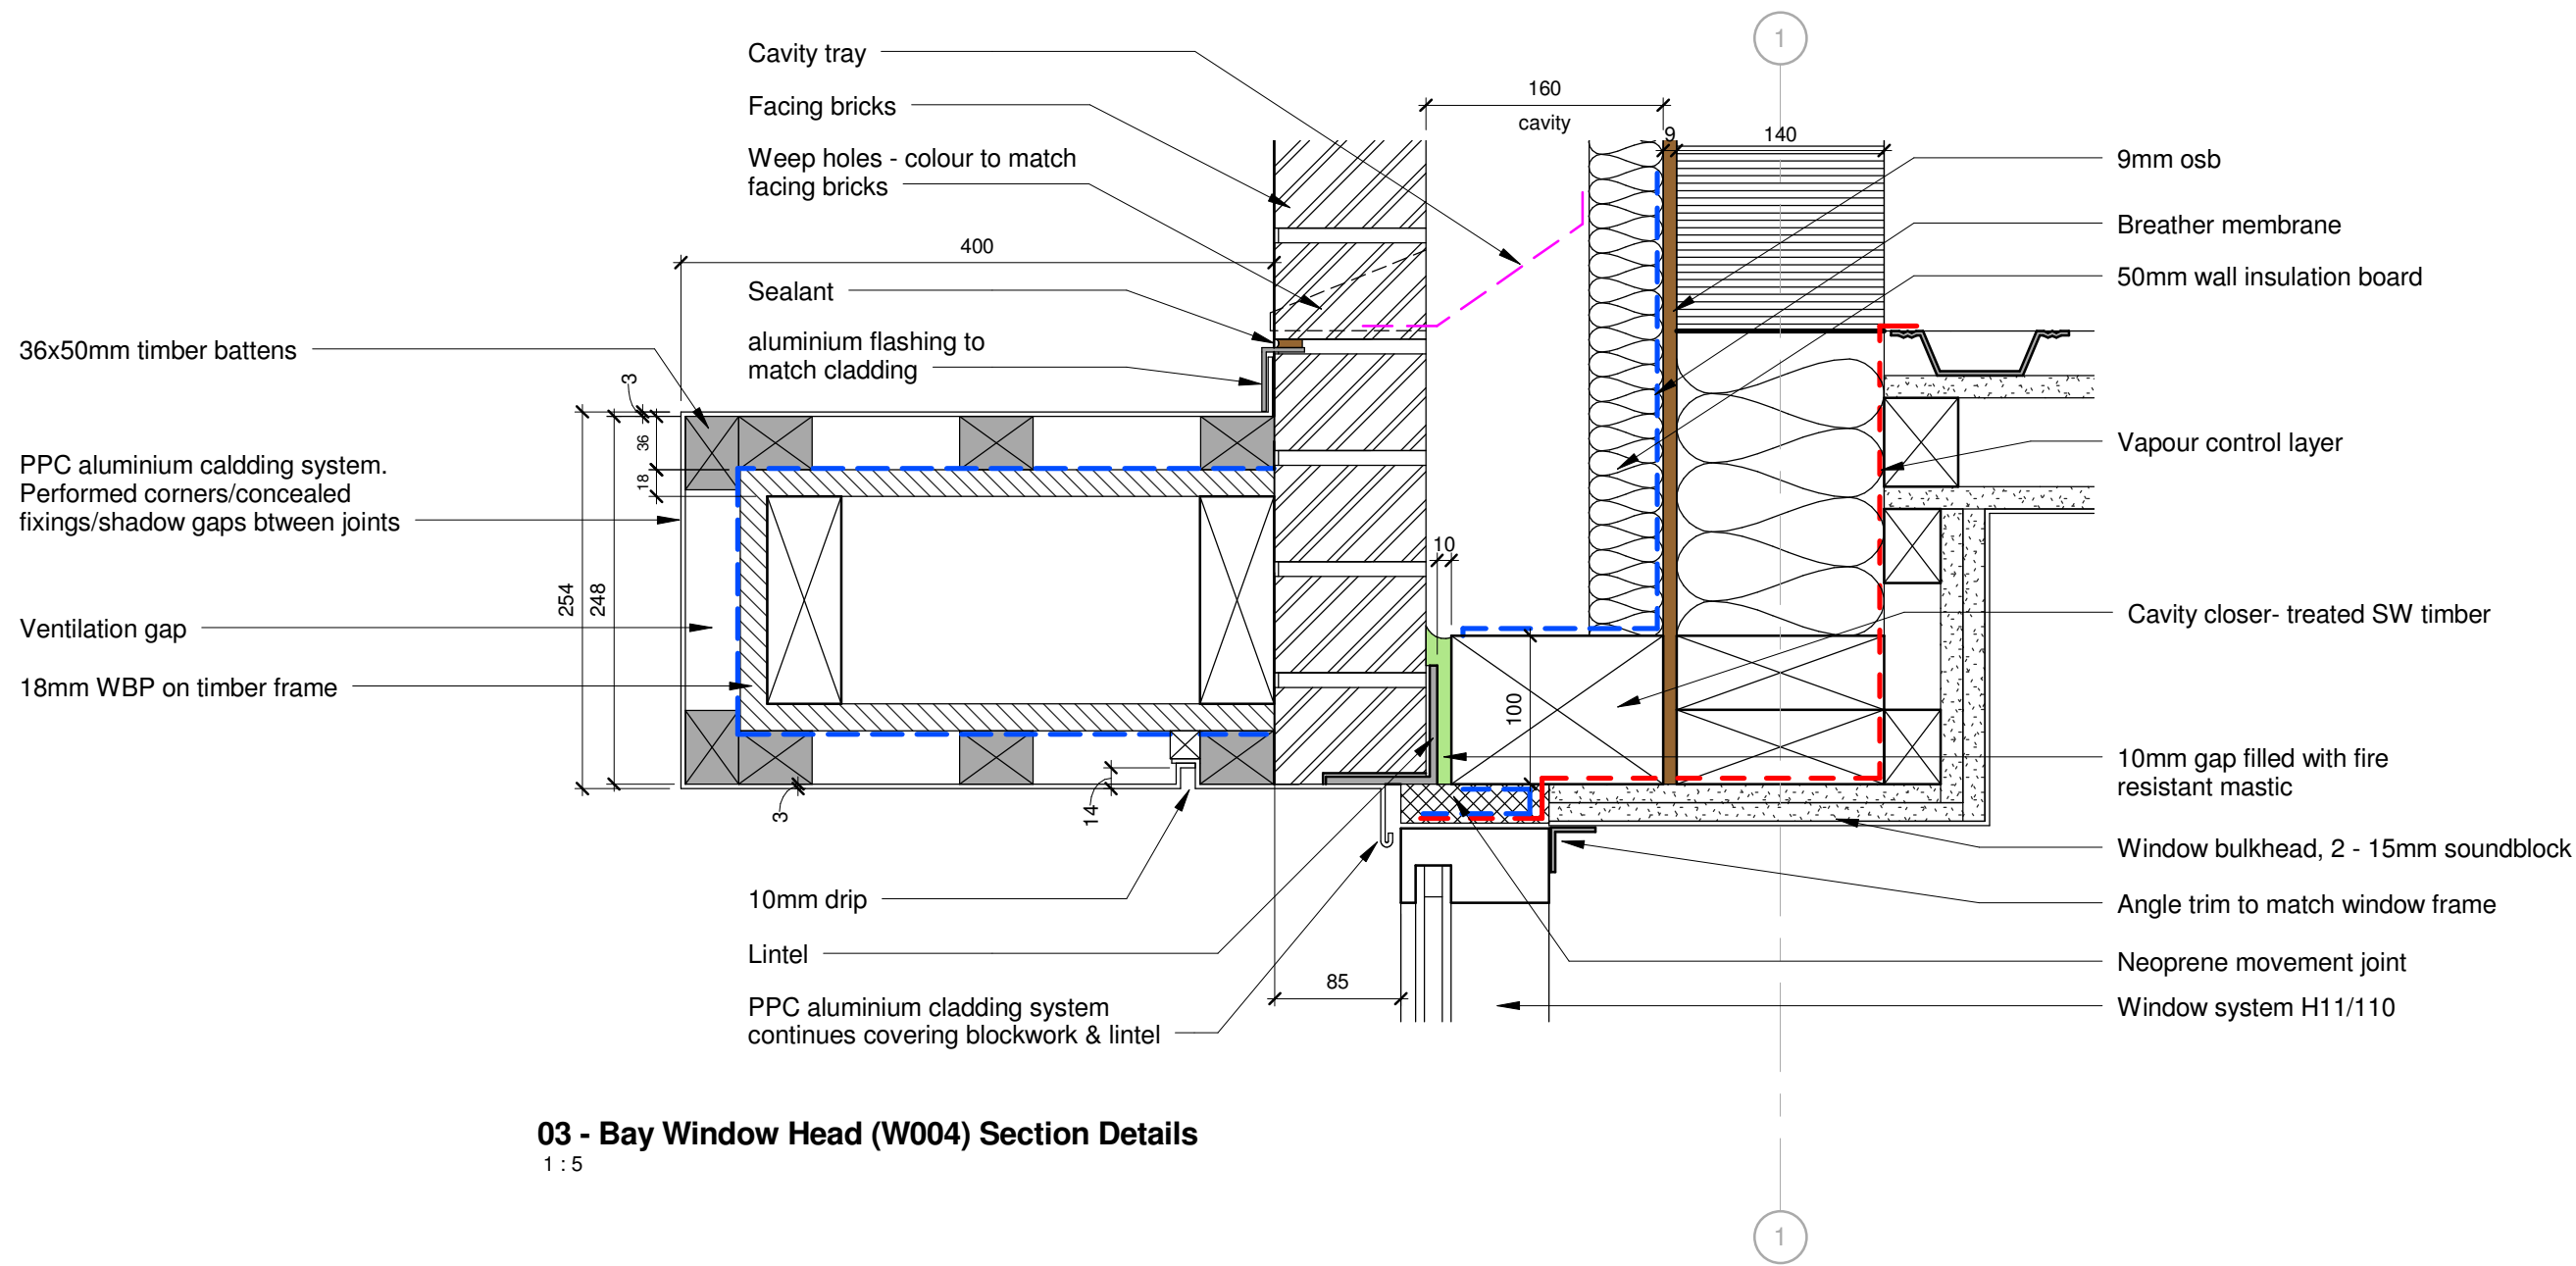

03 - Bay Window Head (W004) Section Details  
1 : 5

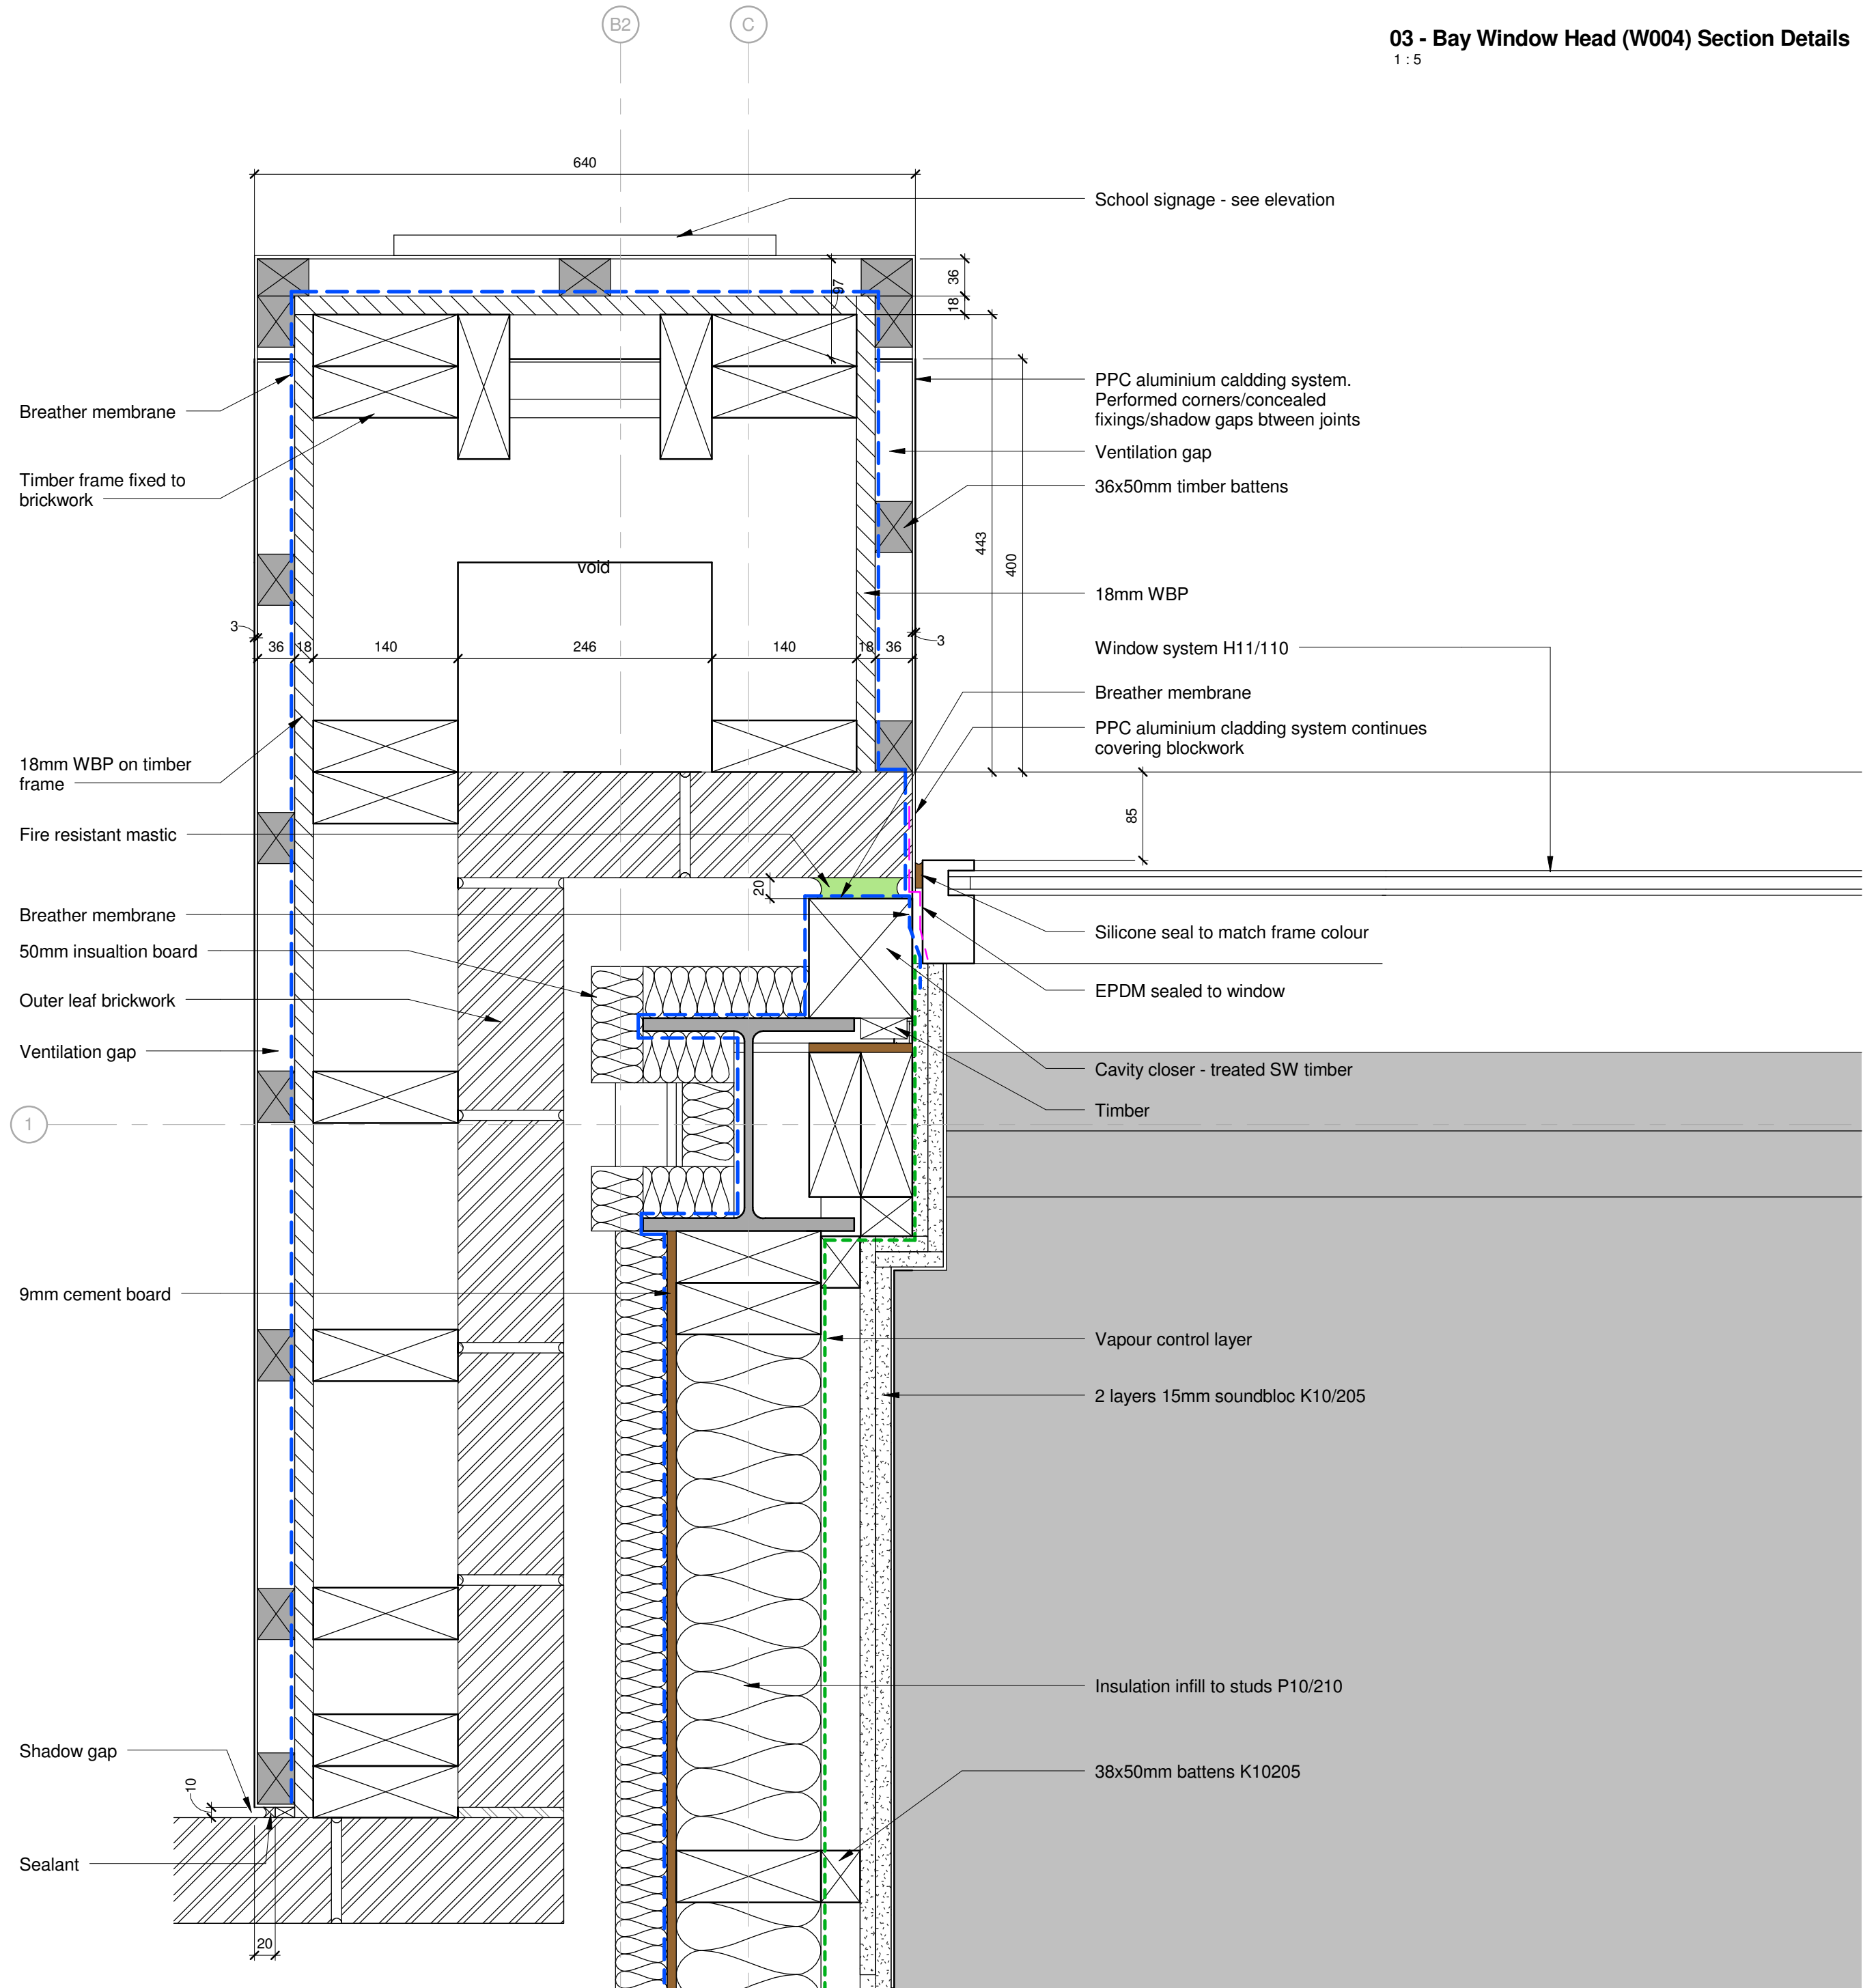


01 - Bay Window (W004) Detail Plan  
1 : 5

010 - 1st Floor  
4200

Window S.O. opening  
6810

000 - Ground Floor  
0

02 - Bay Window (W004) Elevation  
1 : 20

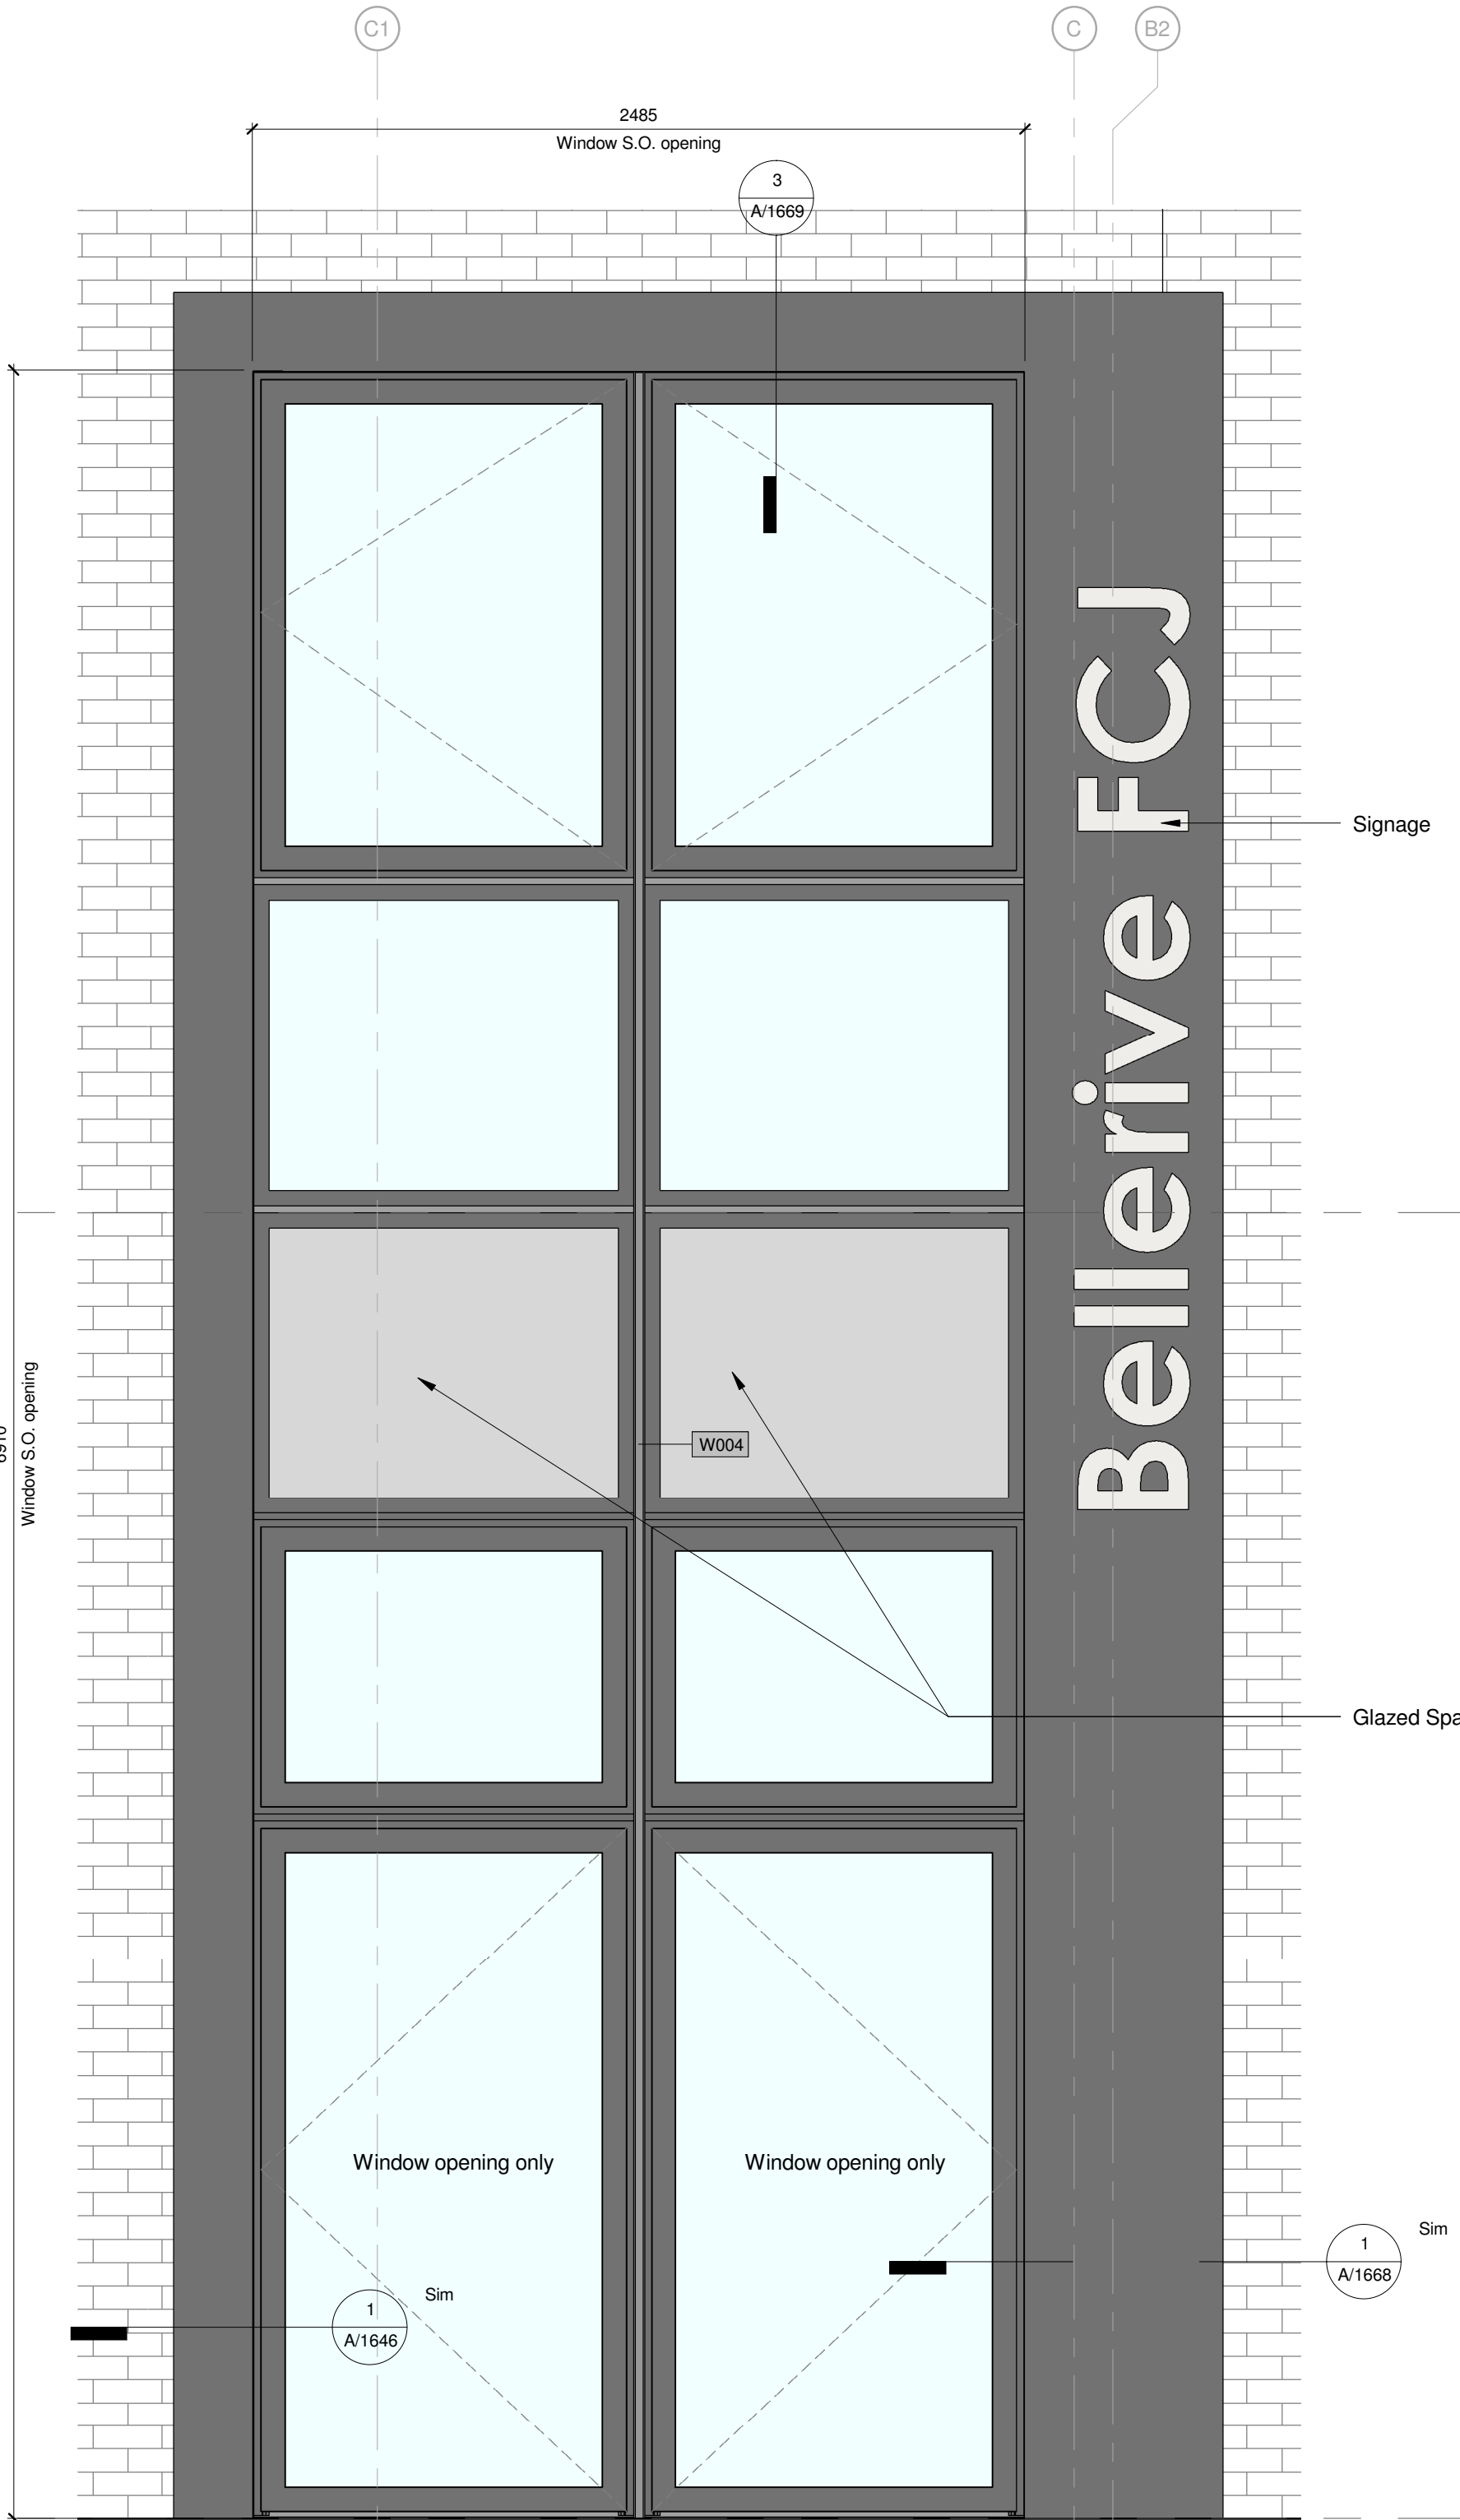

A Window cavity closer detail amended		RD	OK	OK
Version	Revision Description	Rev Date	Drawn by	Checked By
Mouchel building great relationships		Client Morgan Sindall		
Purpose Construction		Project Bellerive		
Draft		Drawing Title W004 Double Height Bays (Bay Windows Type-2)		
Issue		Issuing Office LIVERPOOL		
Scale (at A1 size) As indicated		Drawing Number Bellerive/A/1669		
Telephone 0151 600 5500		Version A		