




01 - W102-W204 Windows at Recessed Brickwork Elevation  
1 : 20

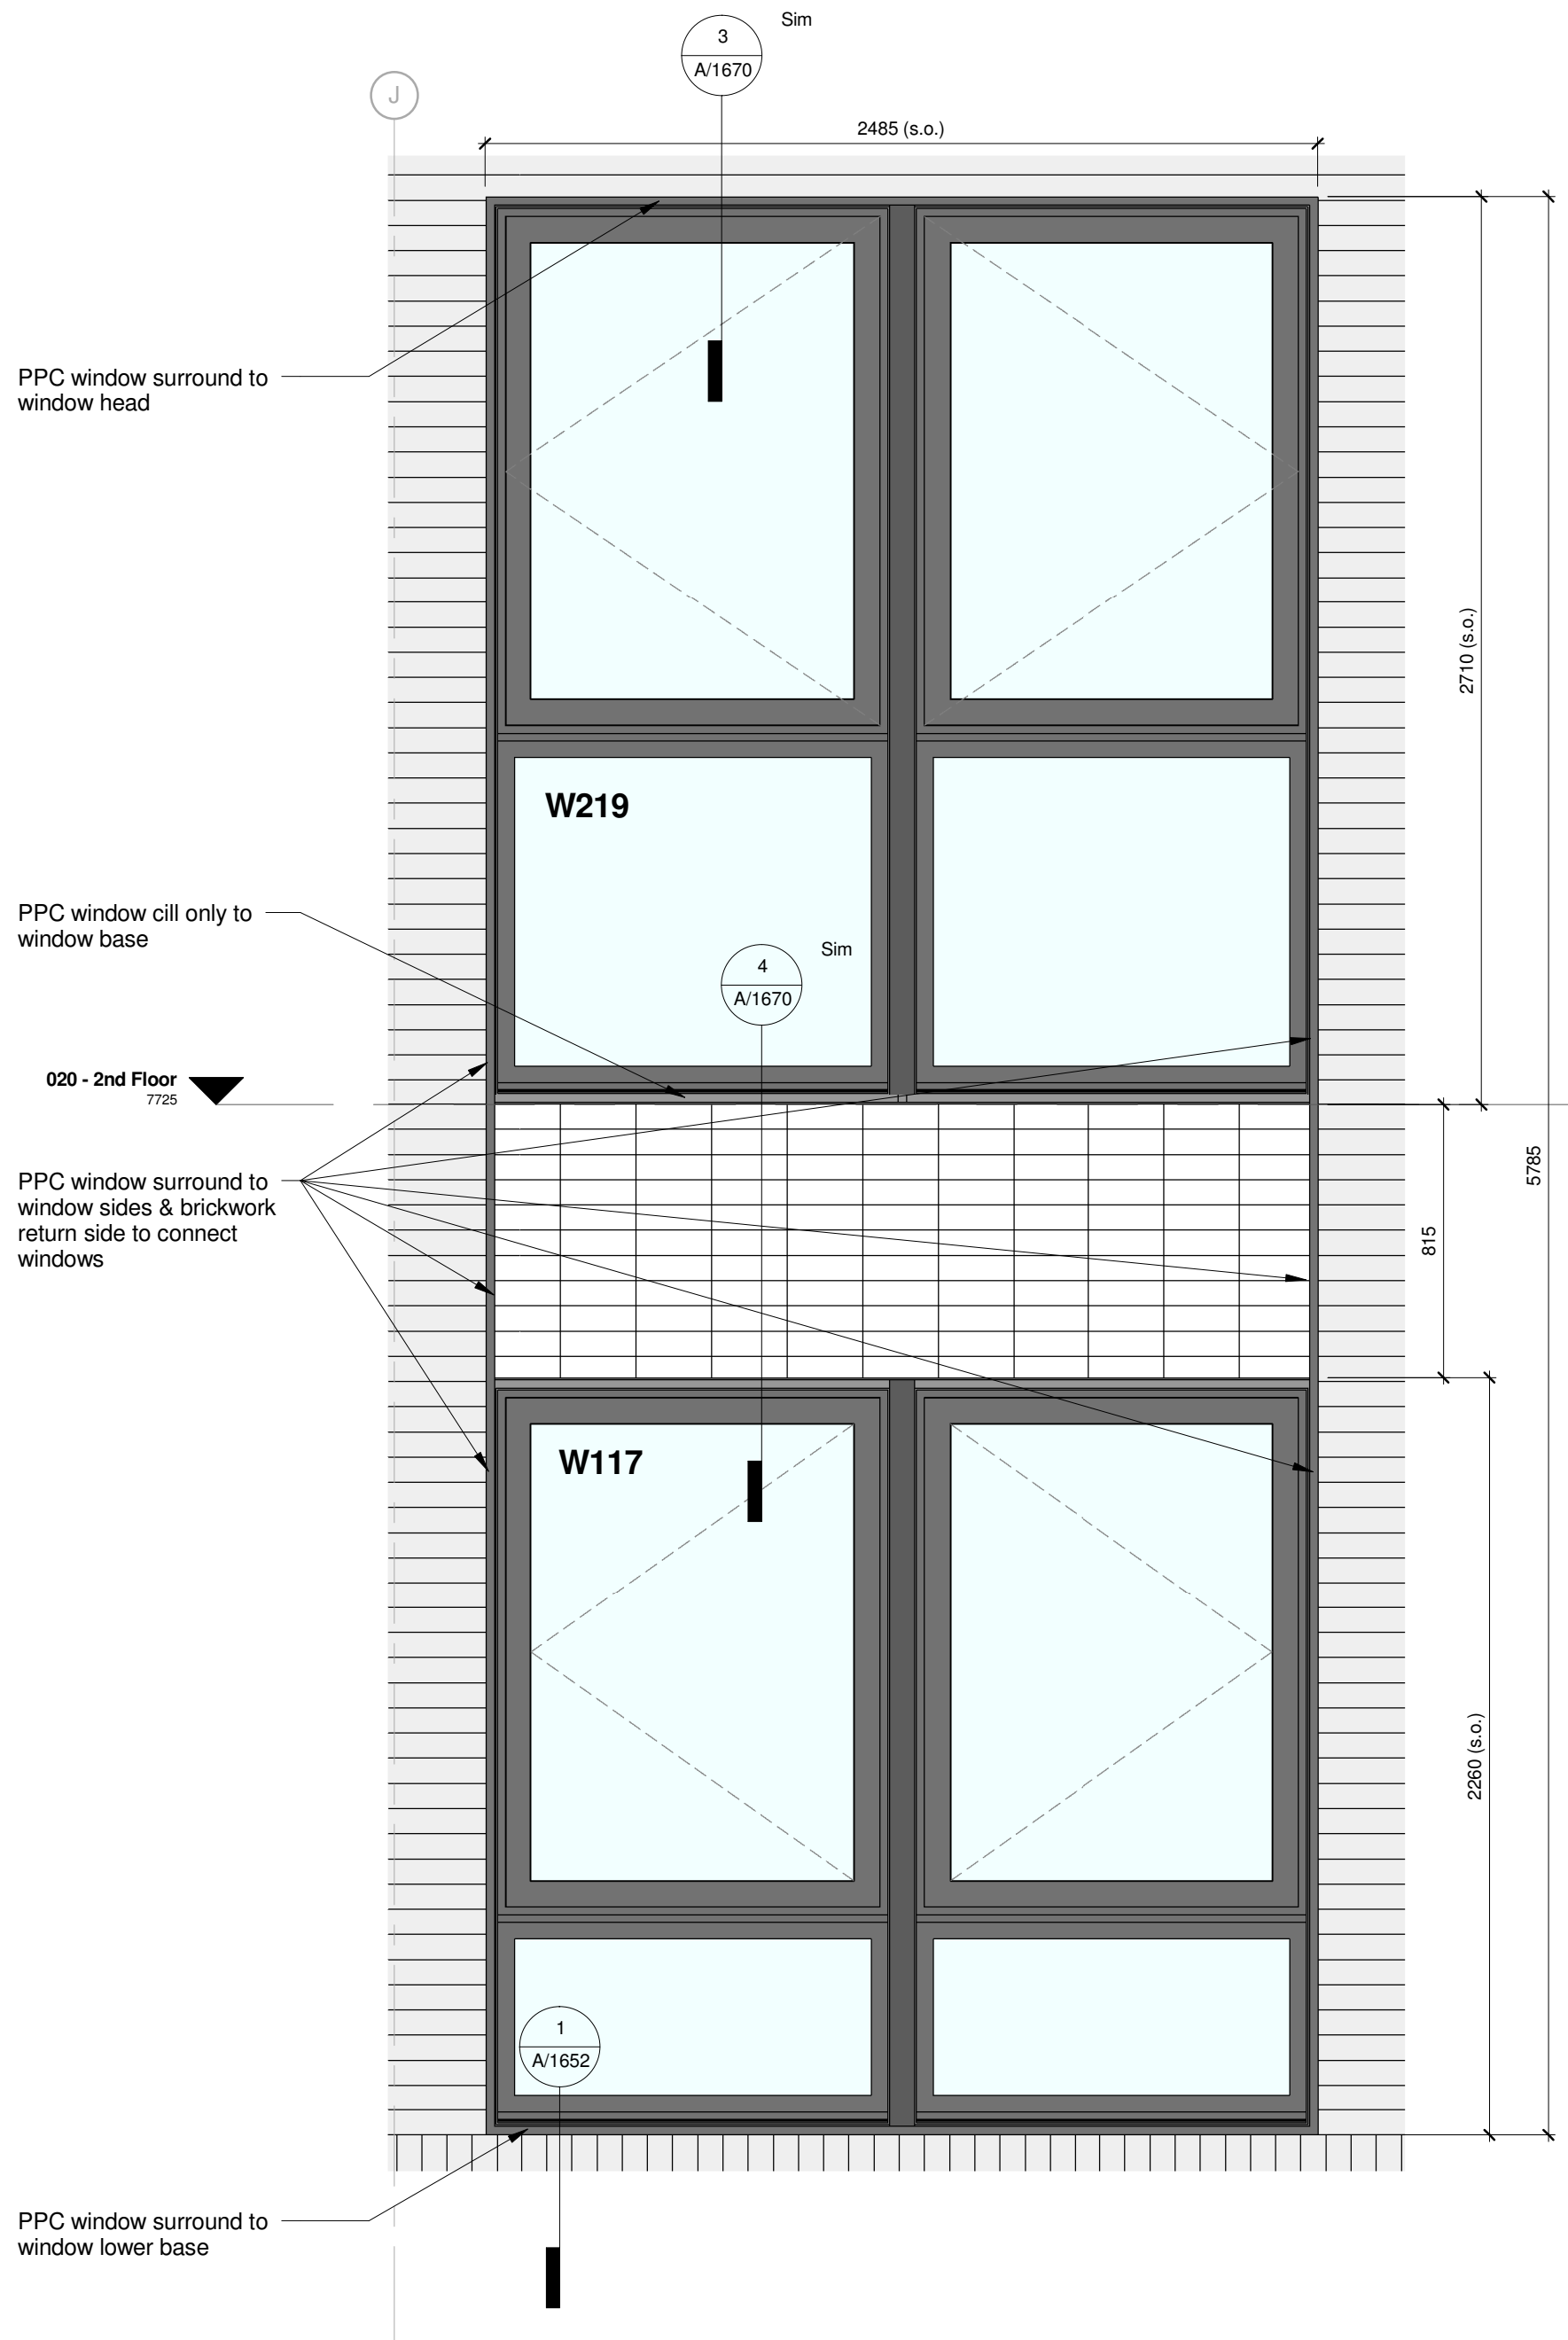

02 - W117 & W209 at Recessed Brickwork Elevation  
1 : 20

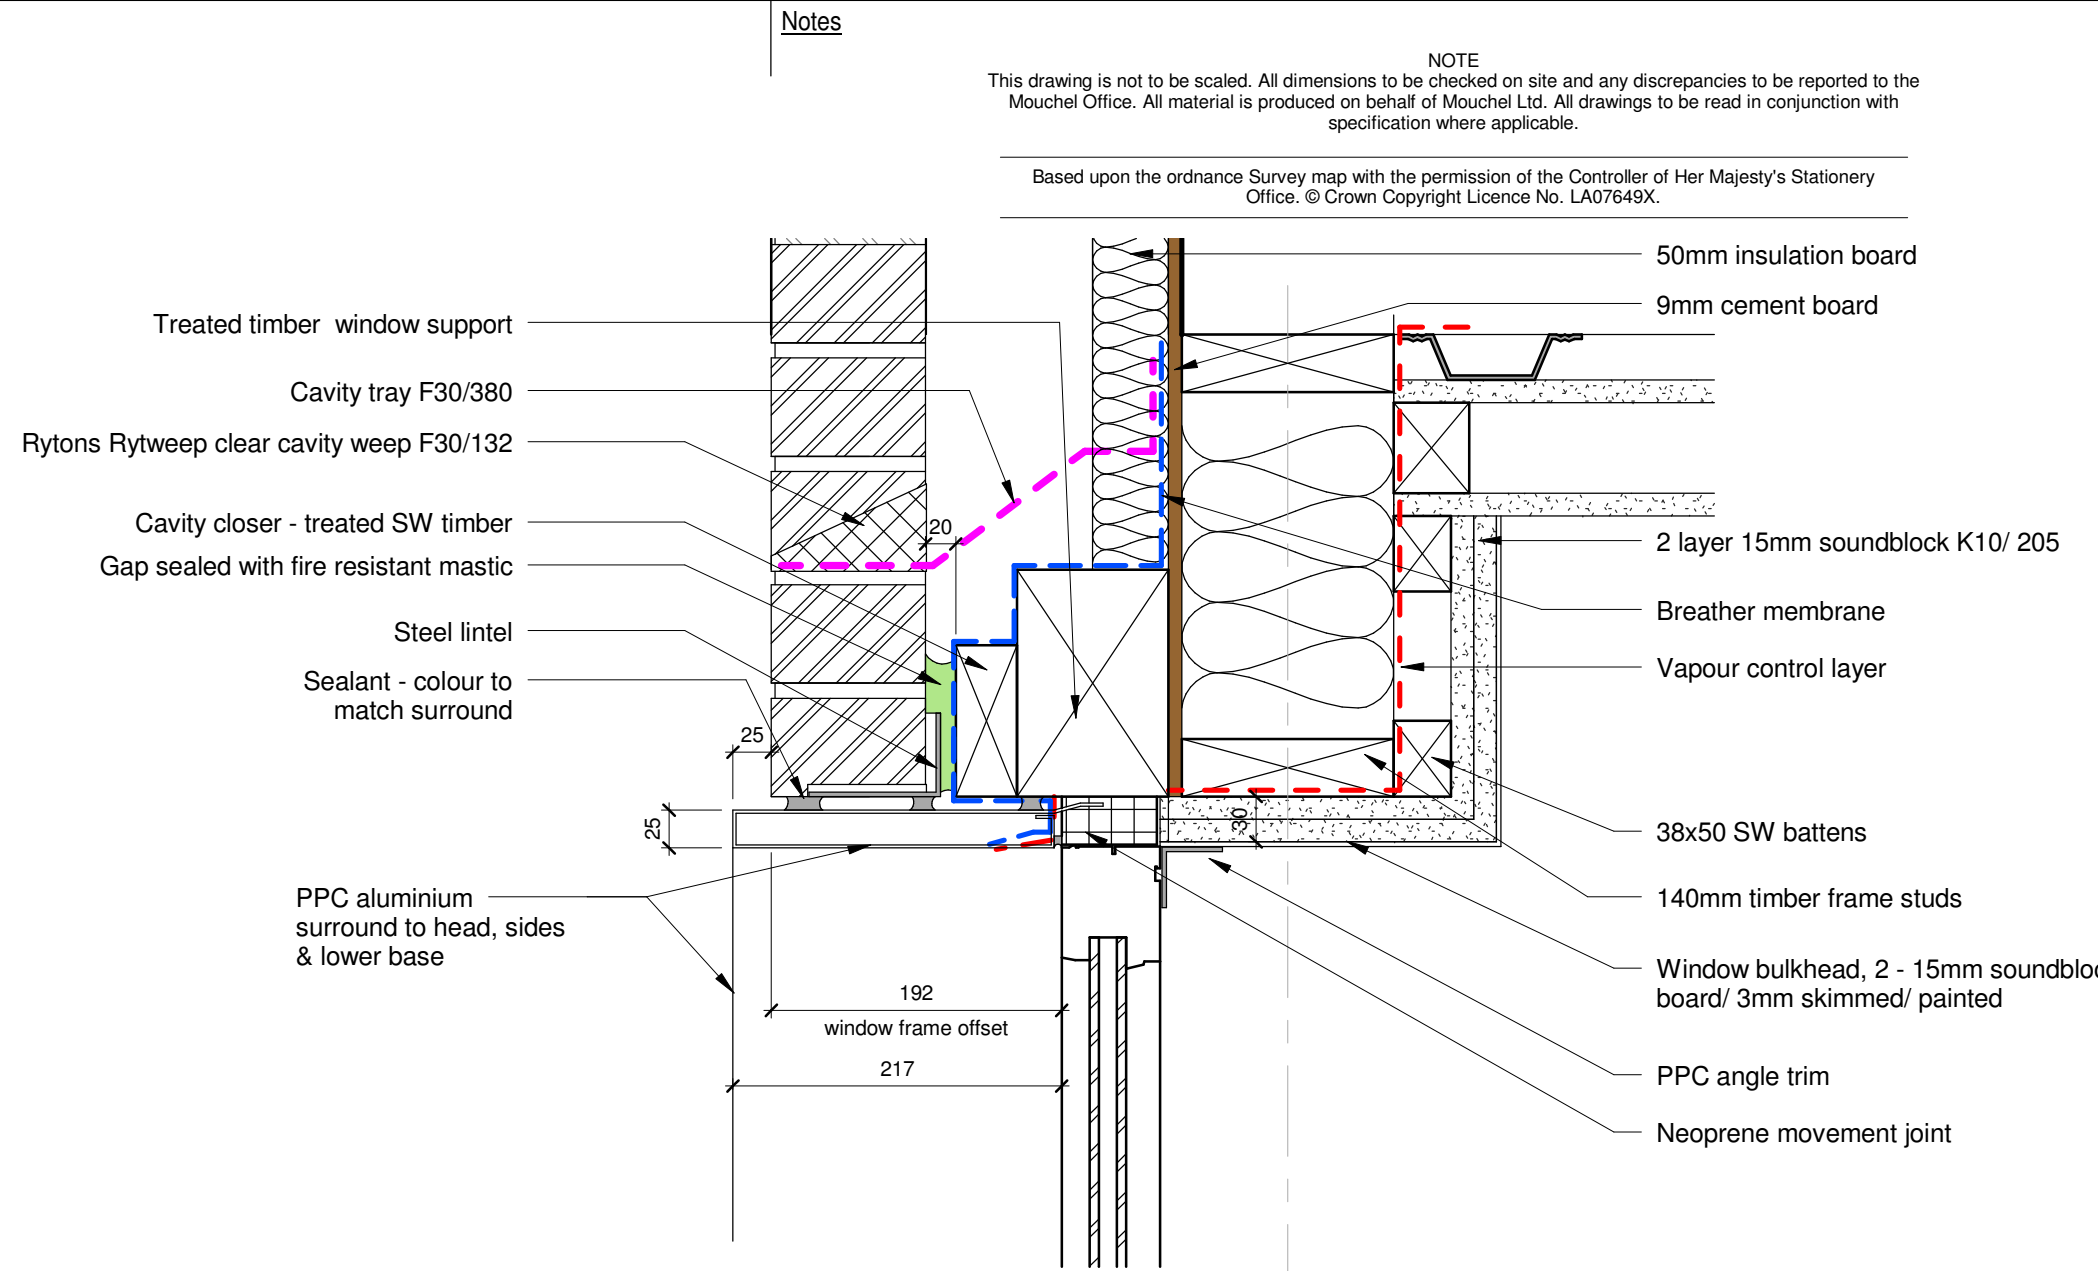

03 - W101-W103-W204-W219 Window Head Detail  
1 : 5

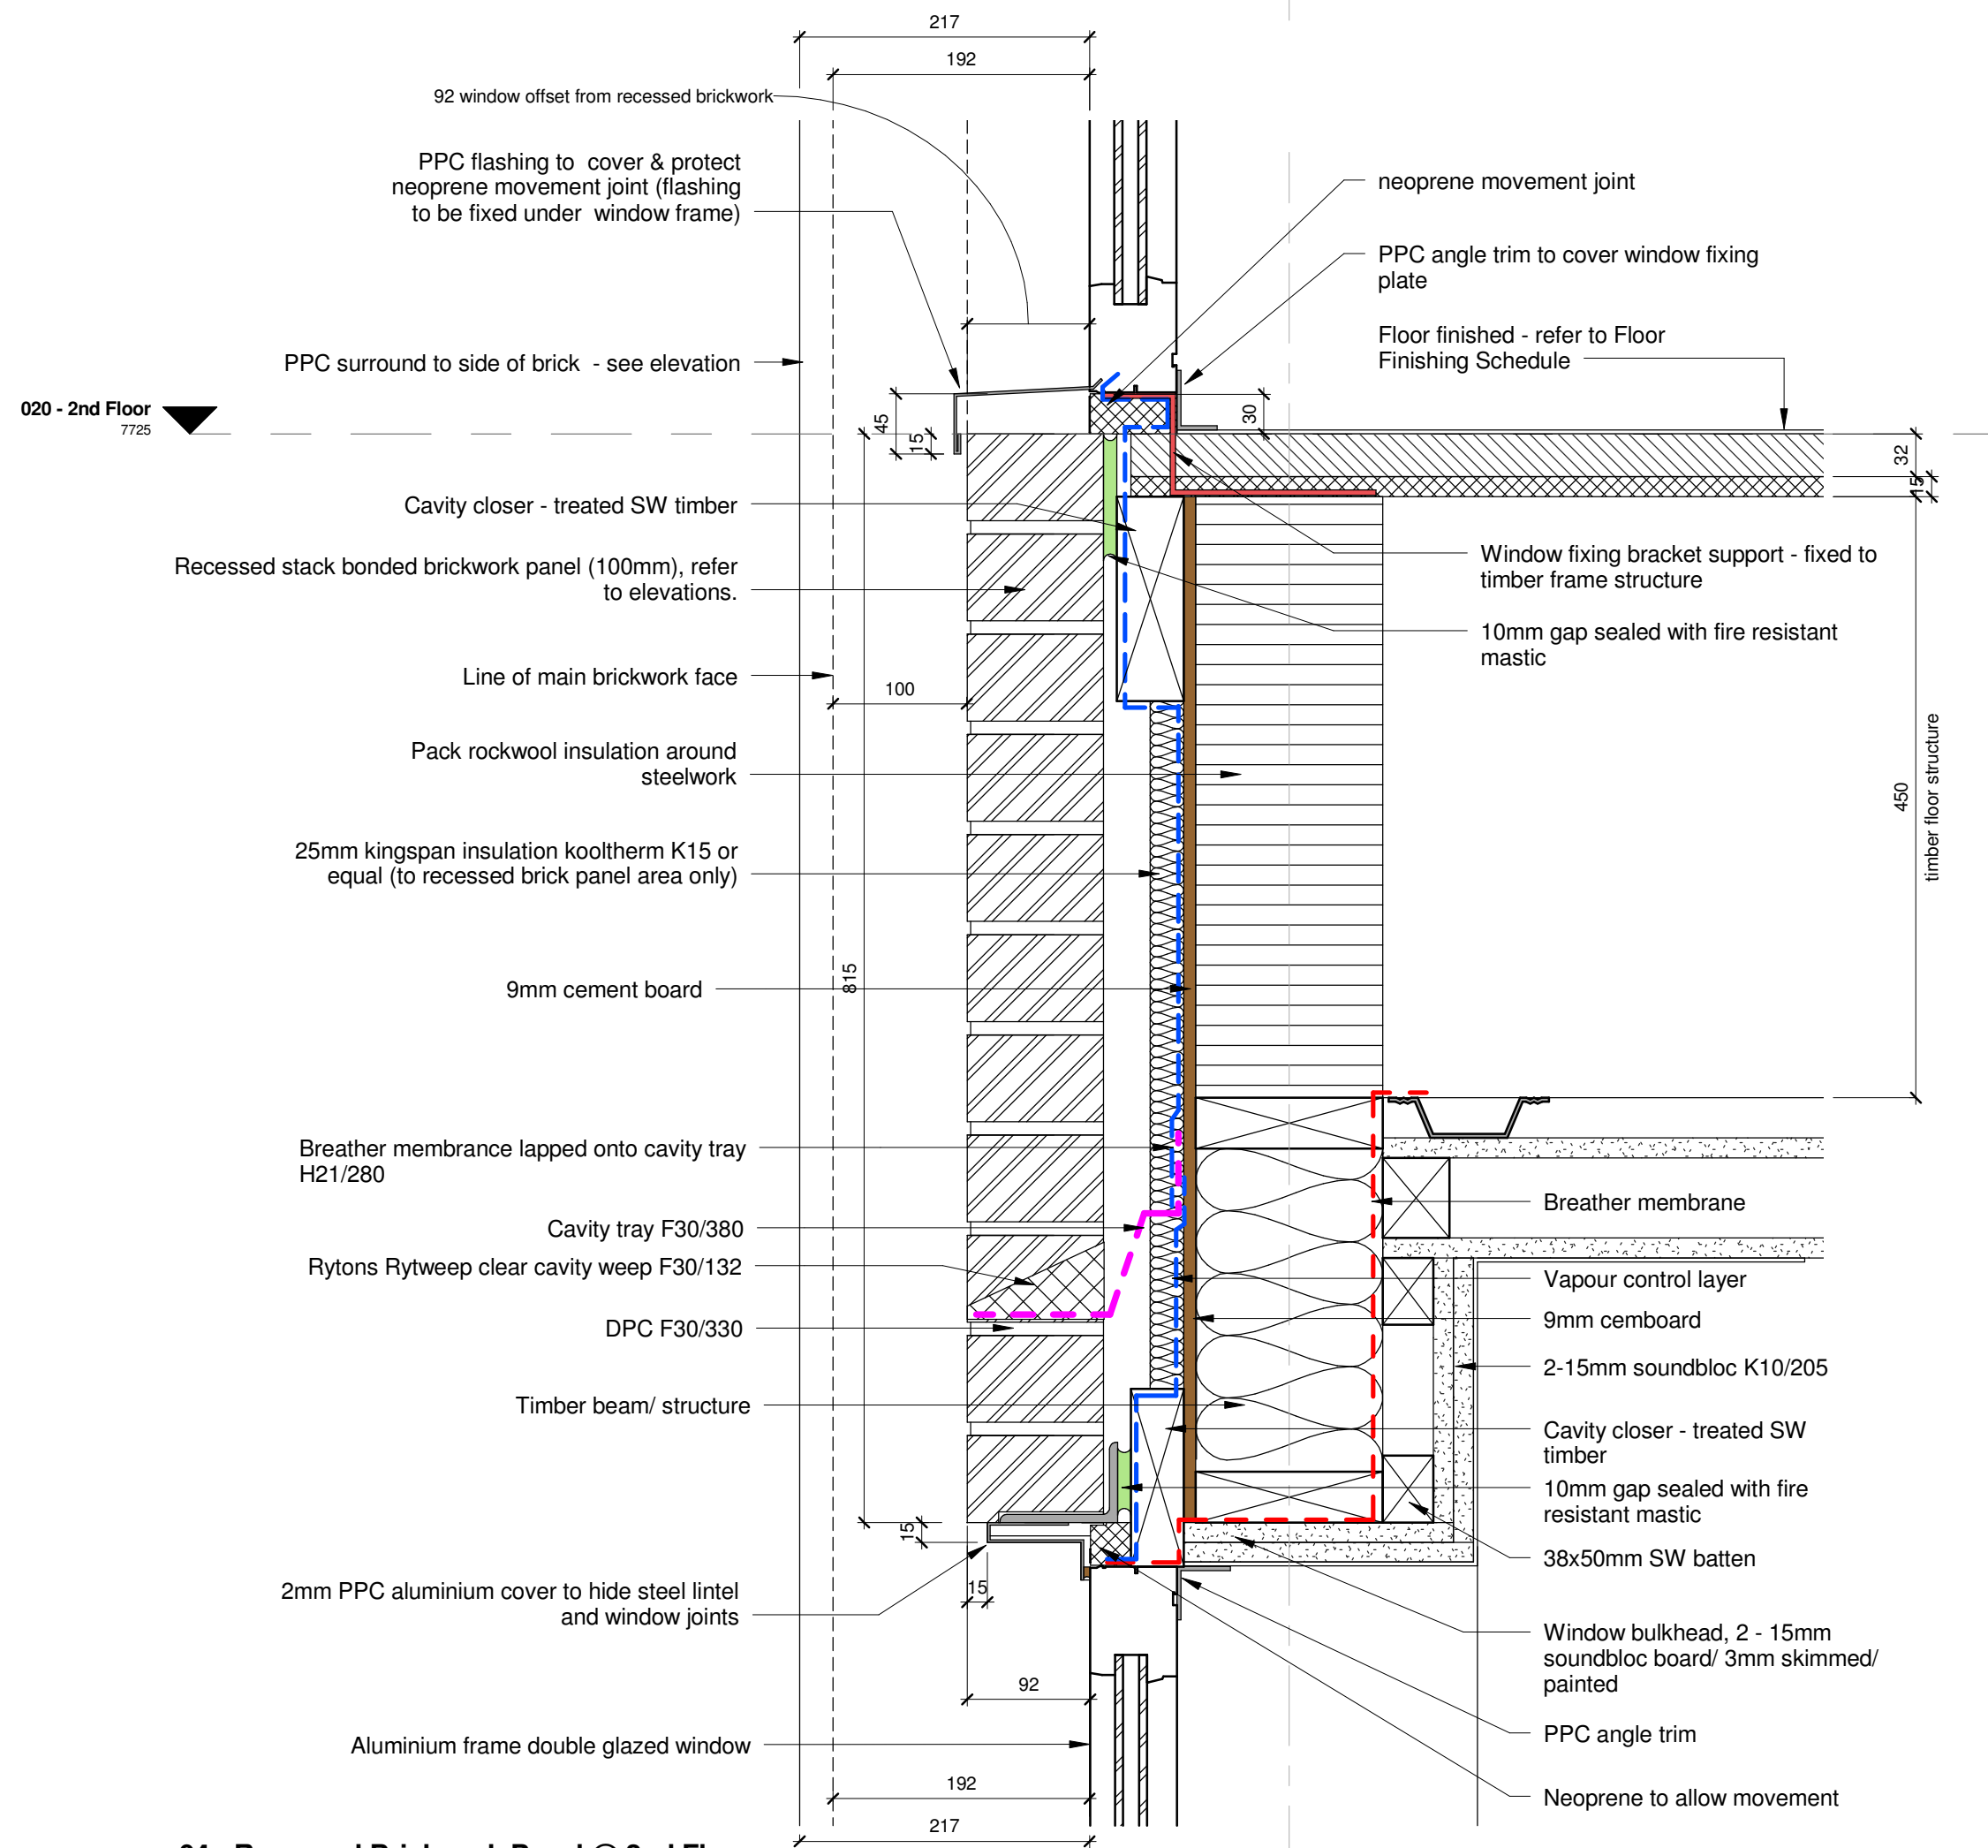

04 - Recessed Brickwork Panel @ 2nd Floor  
1 : 5

A Window base support/ cavity closer & window surround depth details updated		RD	OK	OK
Version	Revision Description	Rev Date	Drawn by	Checked By
Client Morgan Sindall				
Project Bellerive				
Purpose Construction		Drawing Title W102-W204-W117-219 Windows @ Recessed Brickwork Details		
Draft	Scale (at A1 size)	Issuing Office	Drawing Number	Version
Issue	As indicated	LIVERPOOL	Bellerive/A/1670	A
Telephone 0151 600 5500				