

NOTE

This drawing is not to be scaled. All dimensions to be checked on site and any discrepancies to be reported to the Mouchel Office. All material is produced on behalf of Mouchel Ltd. All drawings to be read in conjunction with specification where applicable.


Based upon the ordnance Survey map with the permission of the Controller of Her Majesty's Stationery Office. © Crown Copyright Licence No. LA07649X.

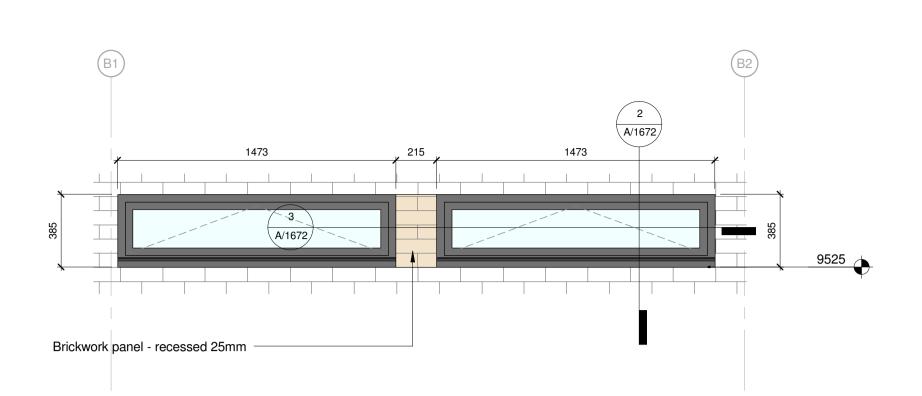

01 - Toilet Windows With Recess Brickwork Panel - Details

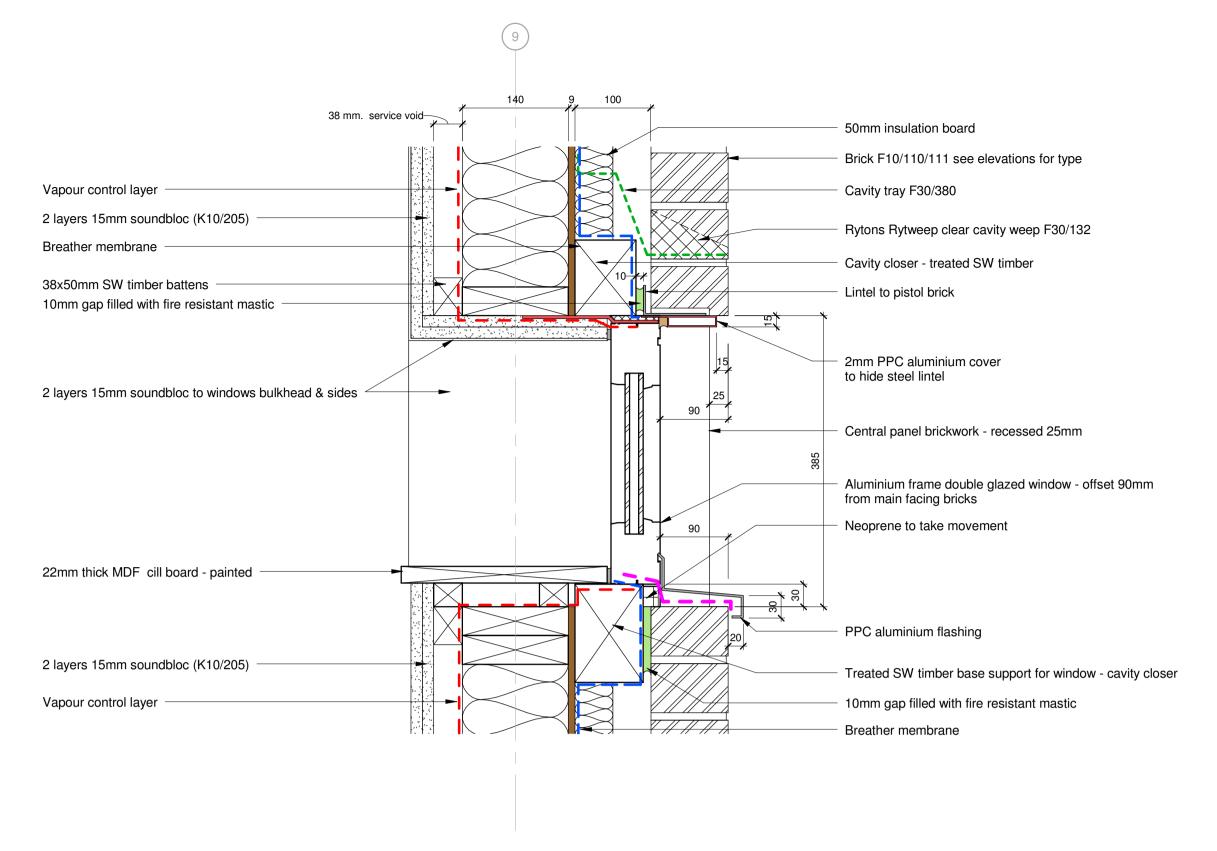

02 - Toilet Windows (W106, W107, W209 & W210) Detail Section

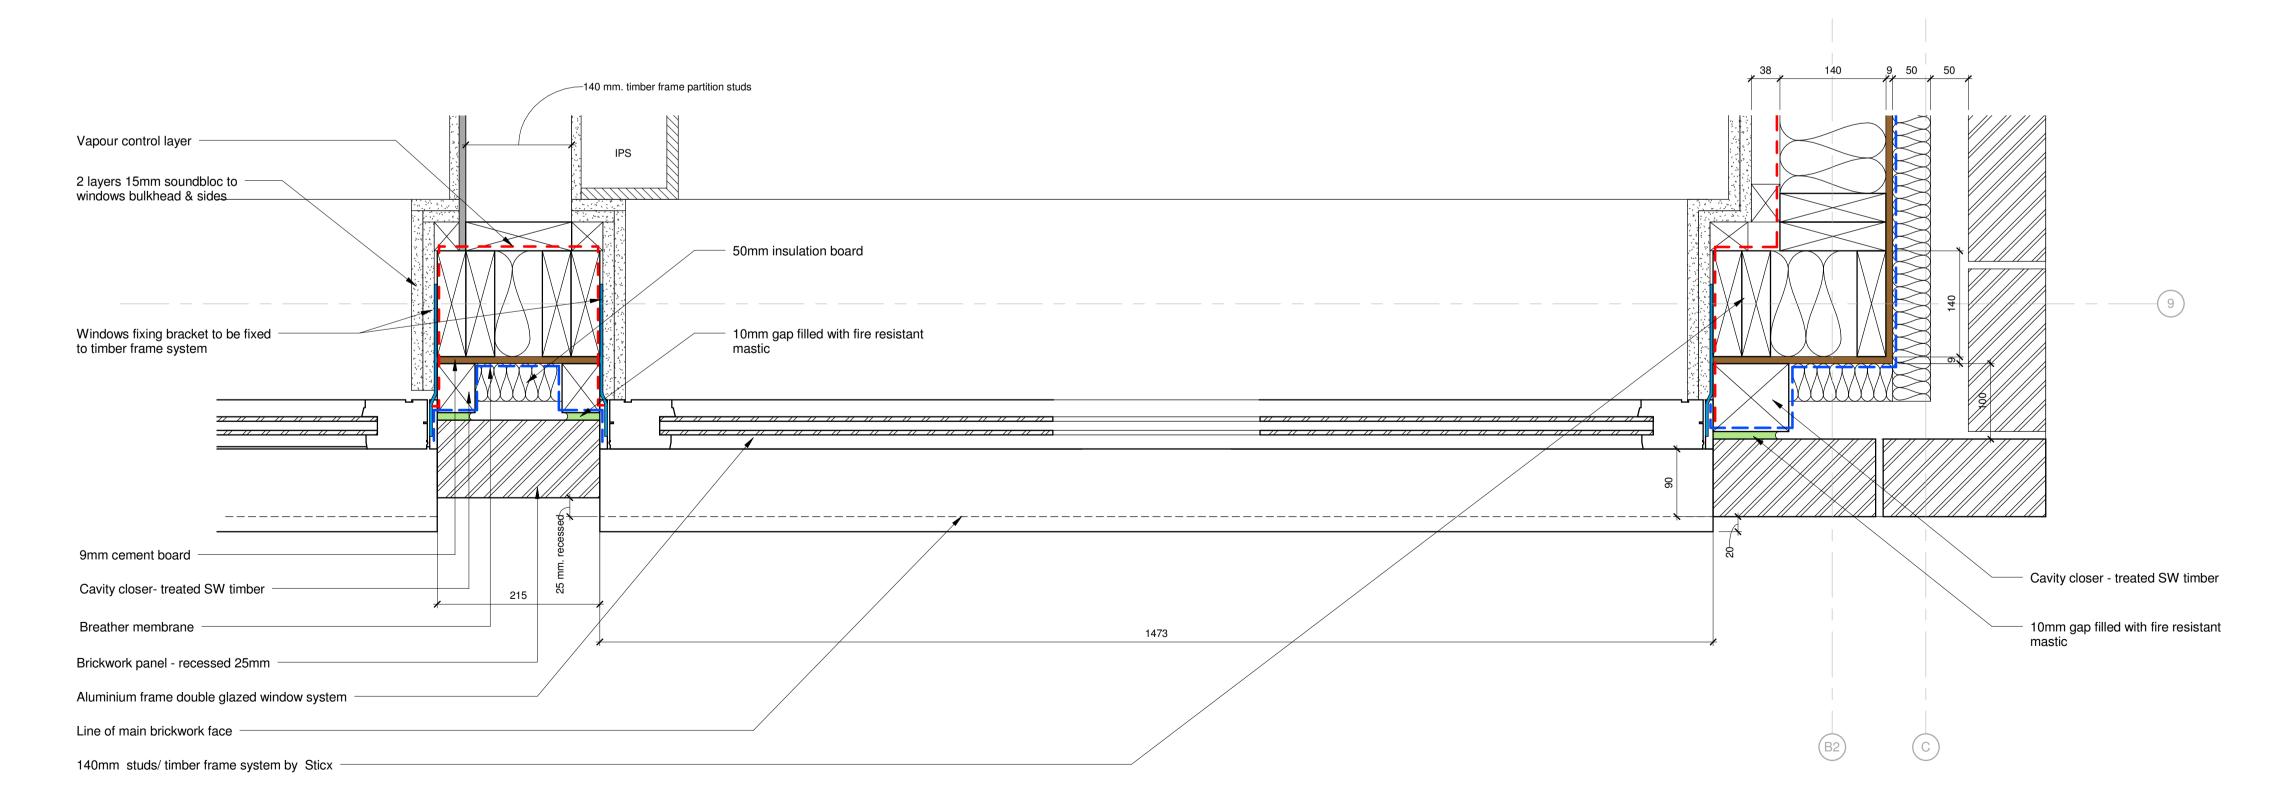

03 - Toilet Windows (W106, W107, W209 & W210) Detail Plan

A	Window cavity closer detail amended			RD 10/09/2015	QK 10/09/2015	QK 10/09/2015	
Version	Revision Description			Rev Date	Drawn by	Checked B	
mouchel ii building great relationships		Client	Morgan Sindall				
		Project	Bellerive				
Purpose  Construction		Drawing Title	Toliet Window With Recessed Brickwork Panel - Details				
Draft	As –	Issuing Office	LIVERPOOL	Drawing Number			Version
Issue		Telephone	0151 600 5500	Bellerive/A/	1672		Α