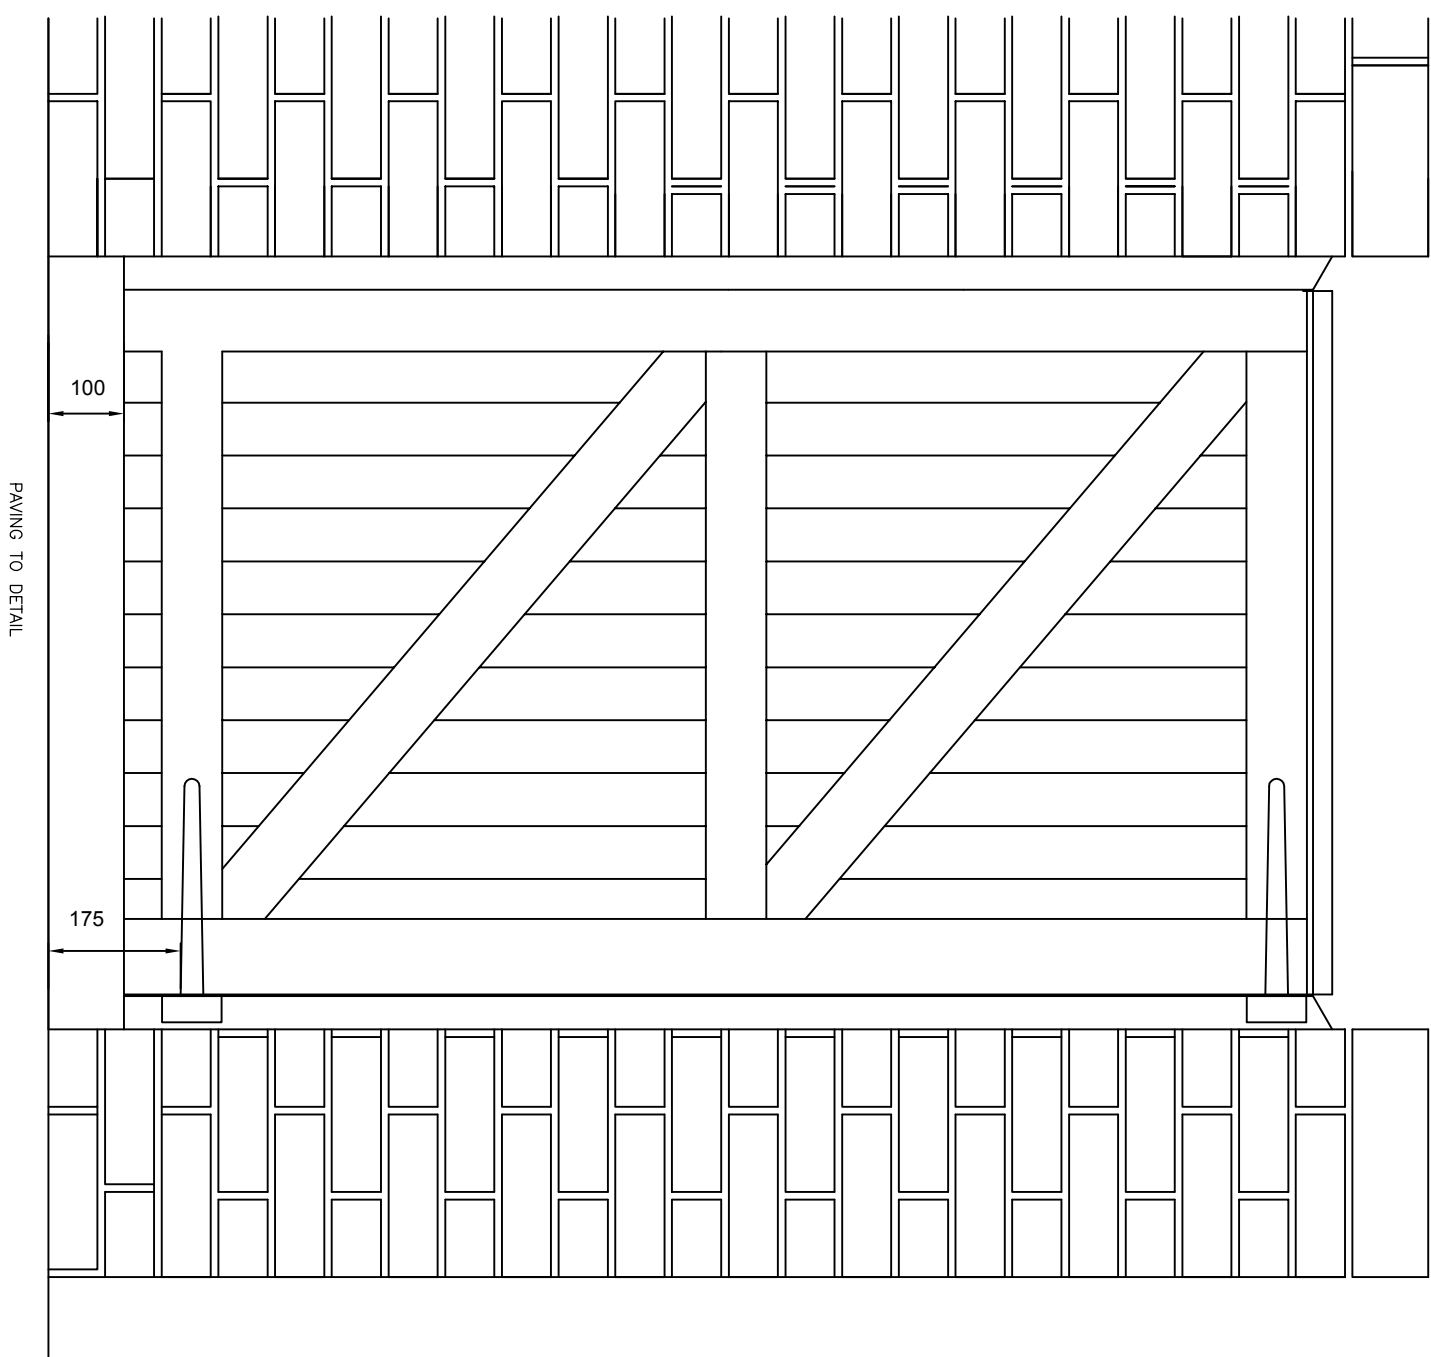
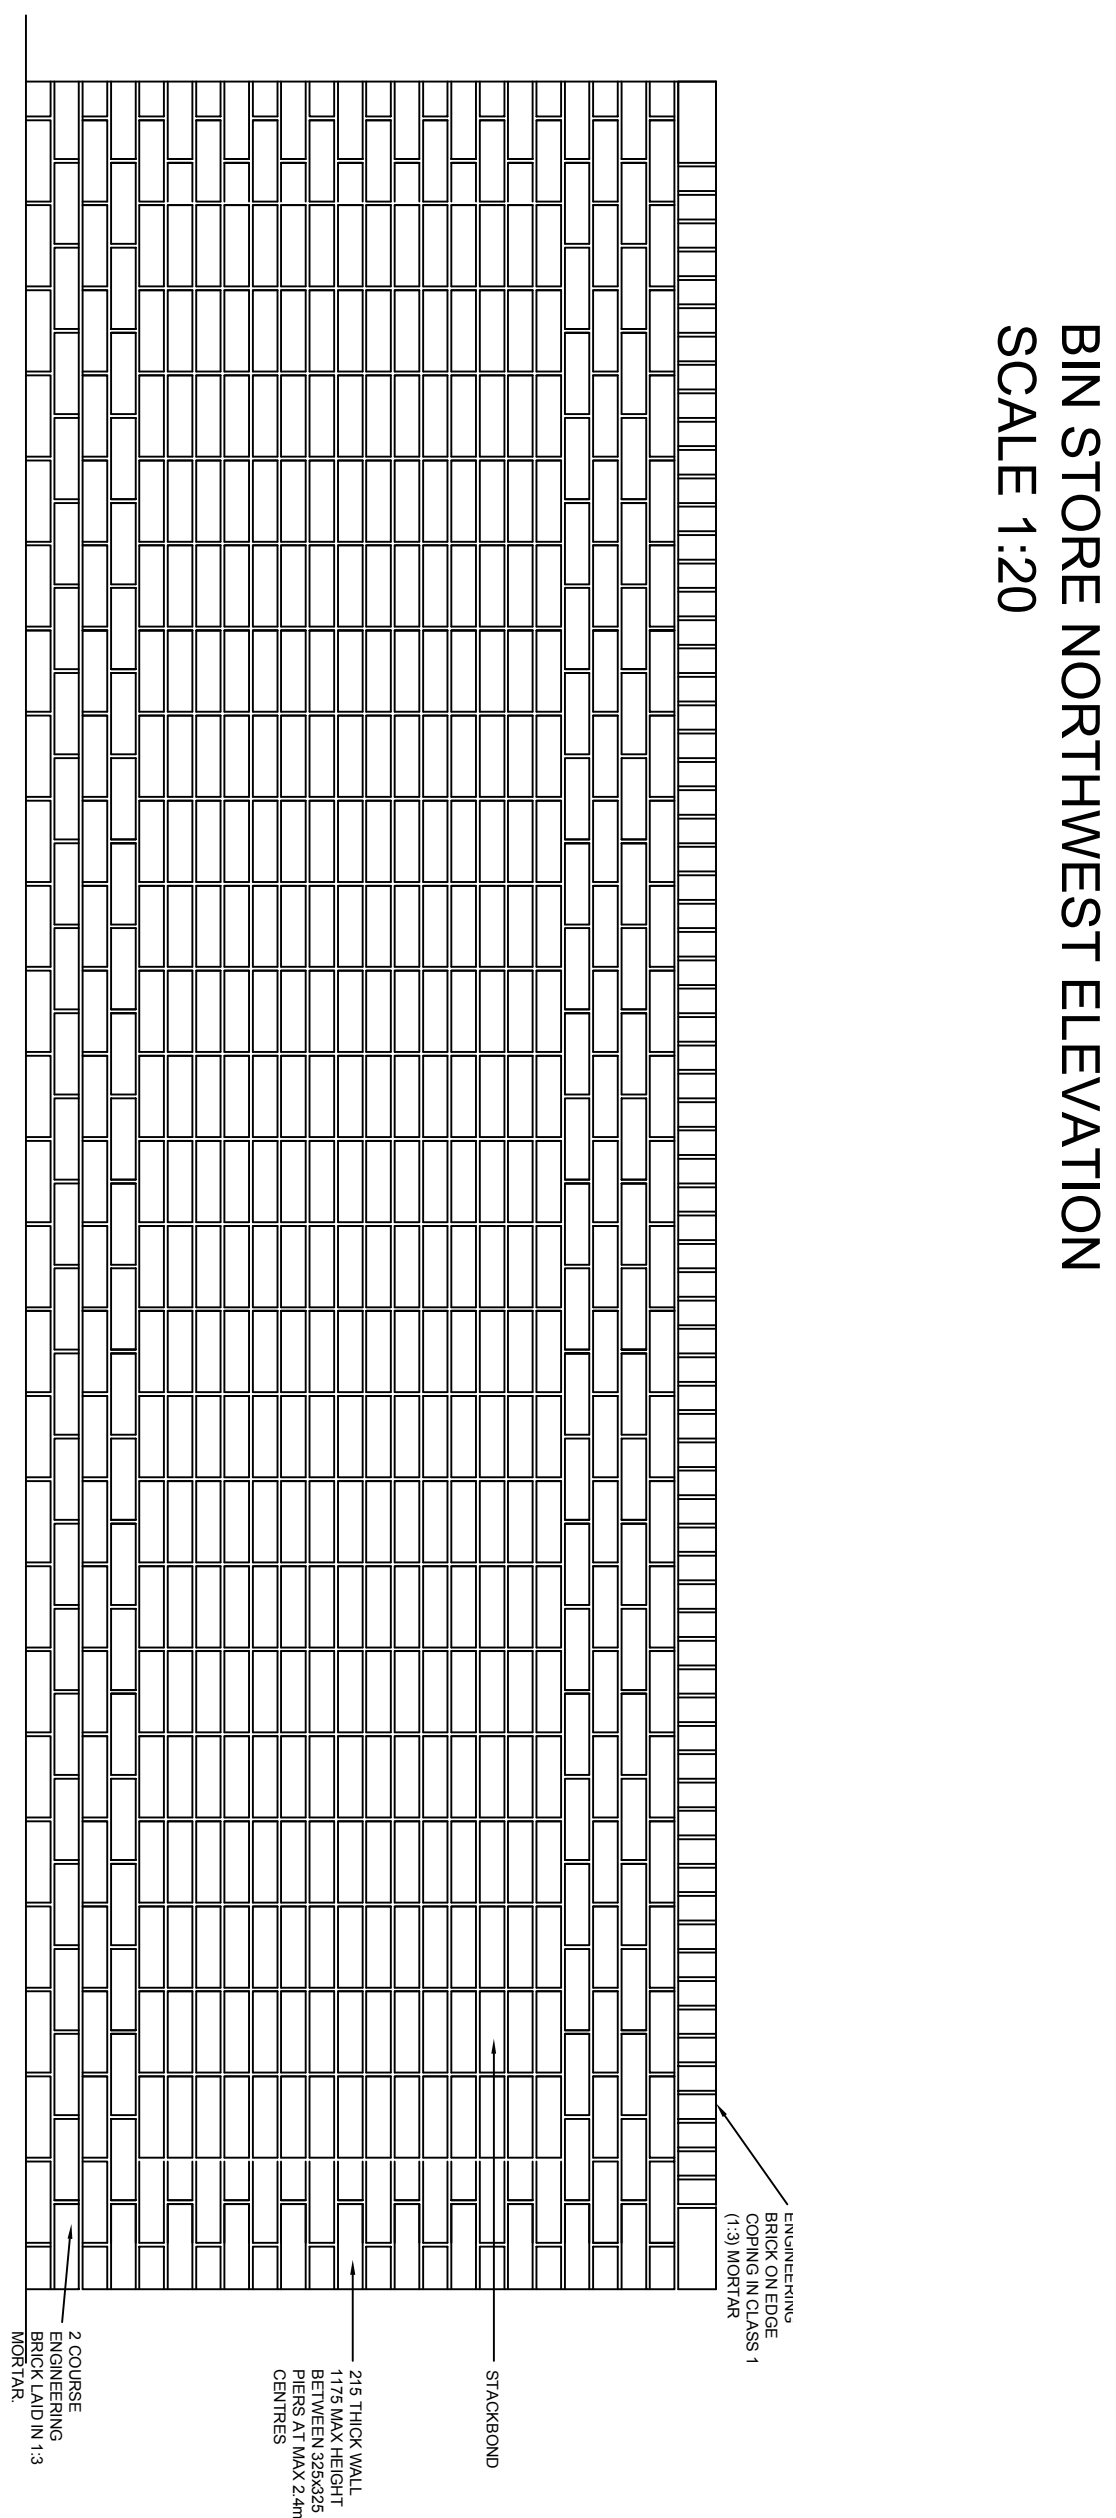
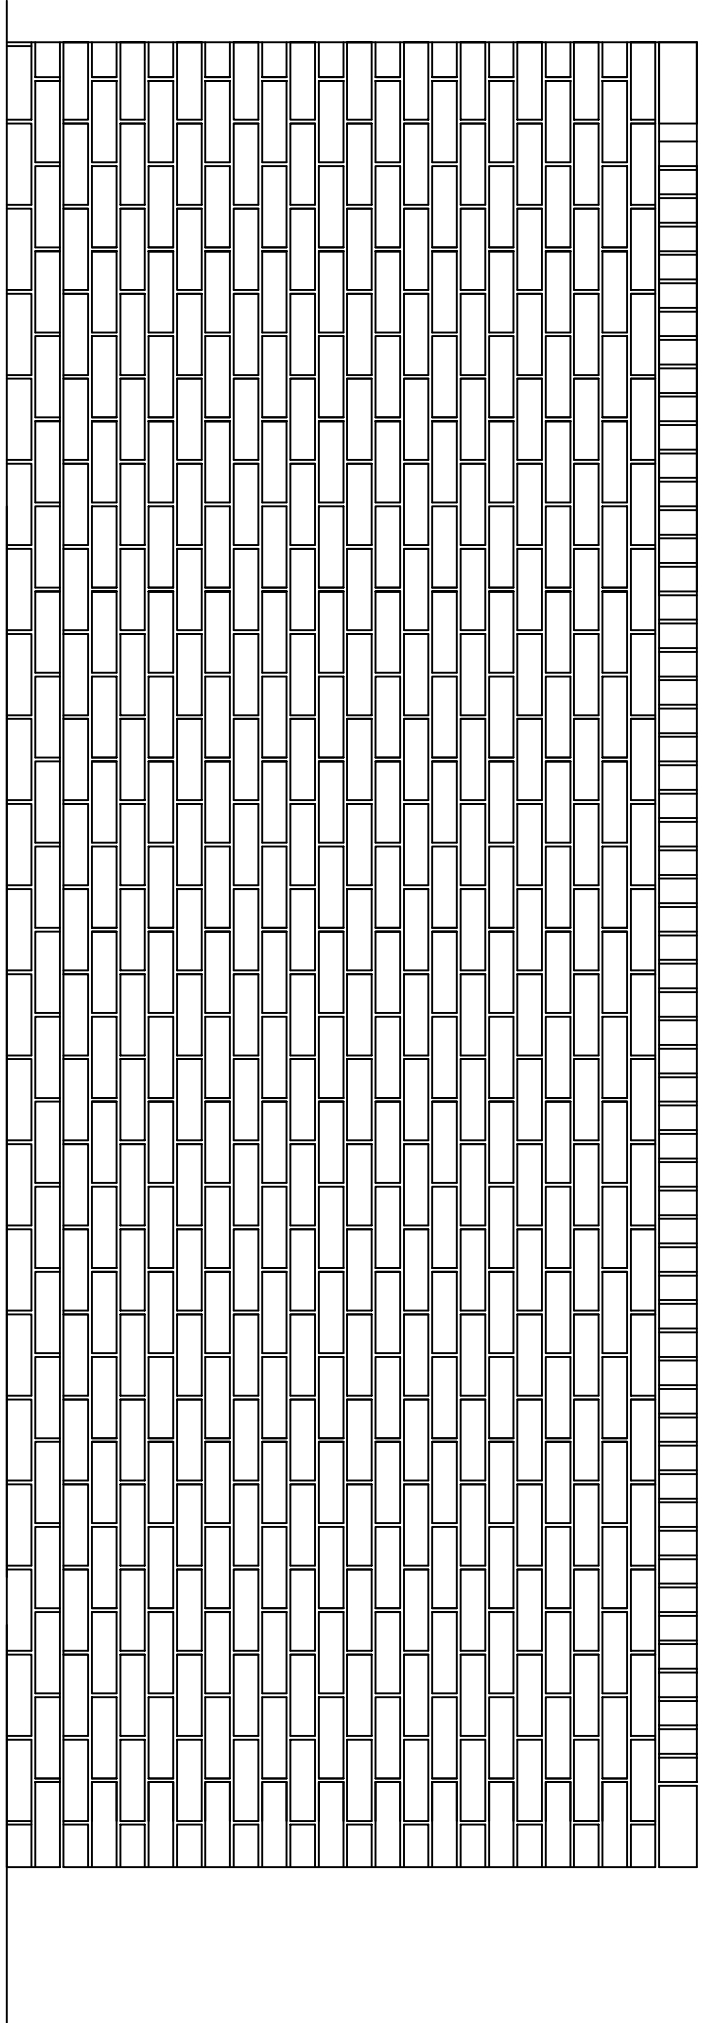
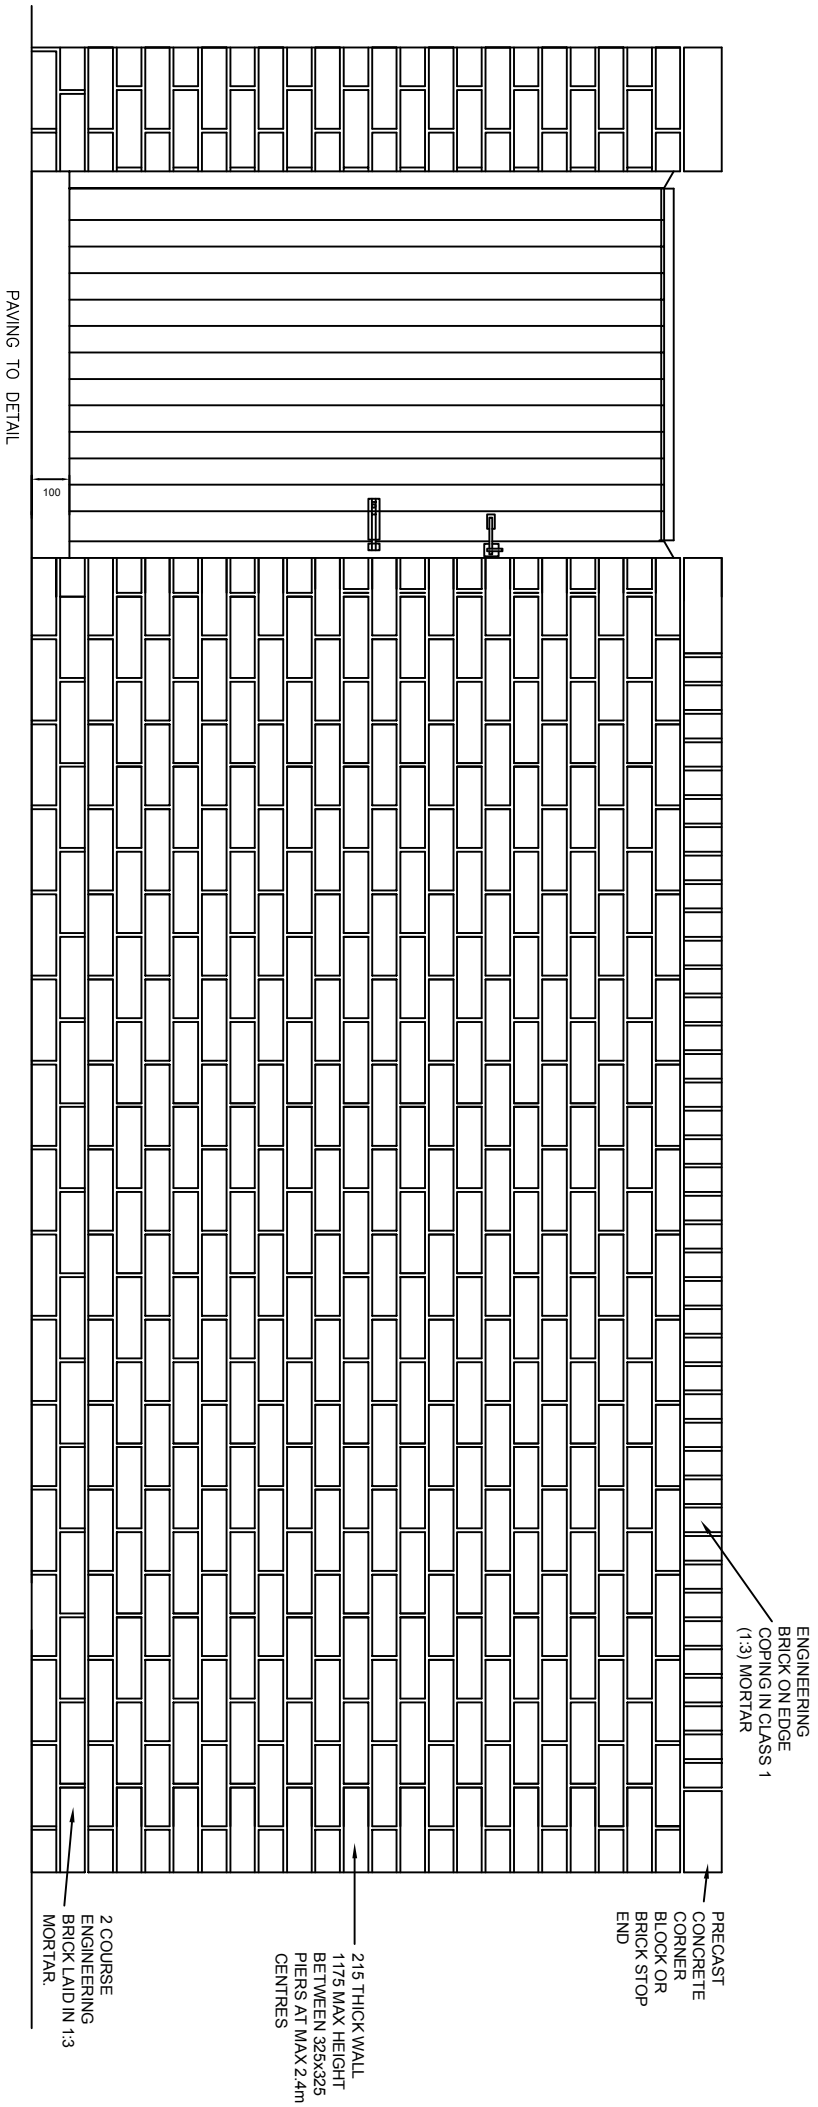
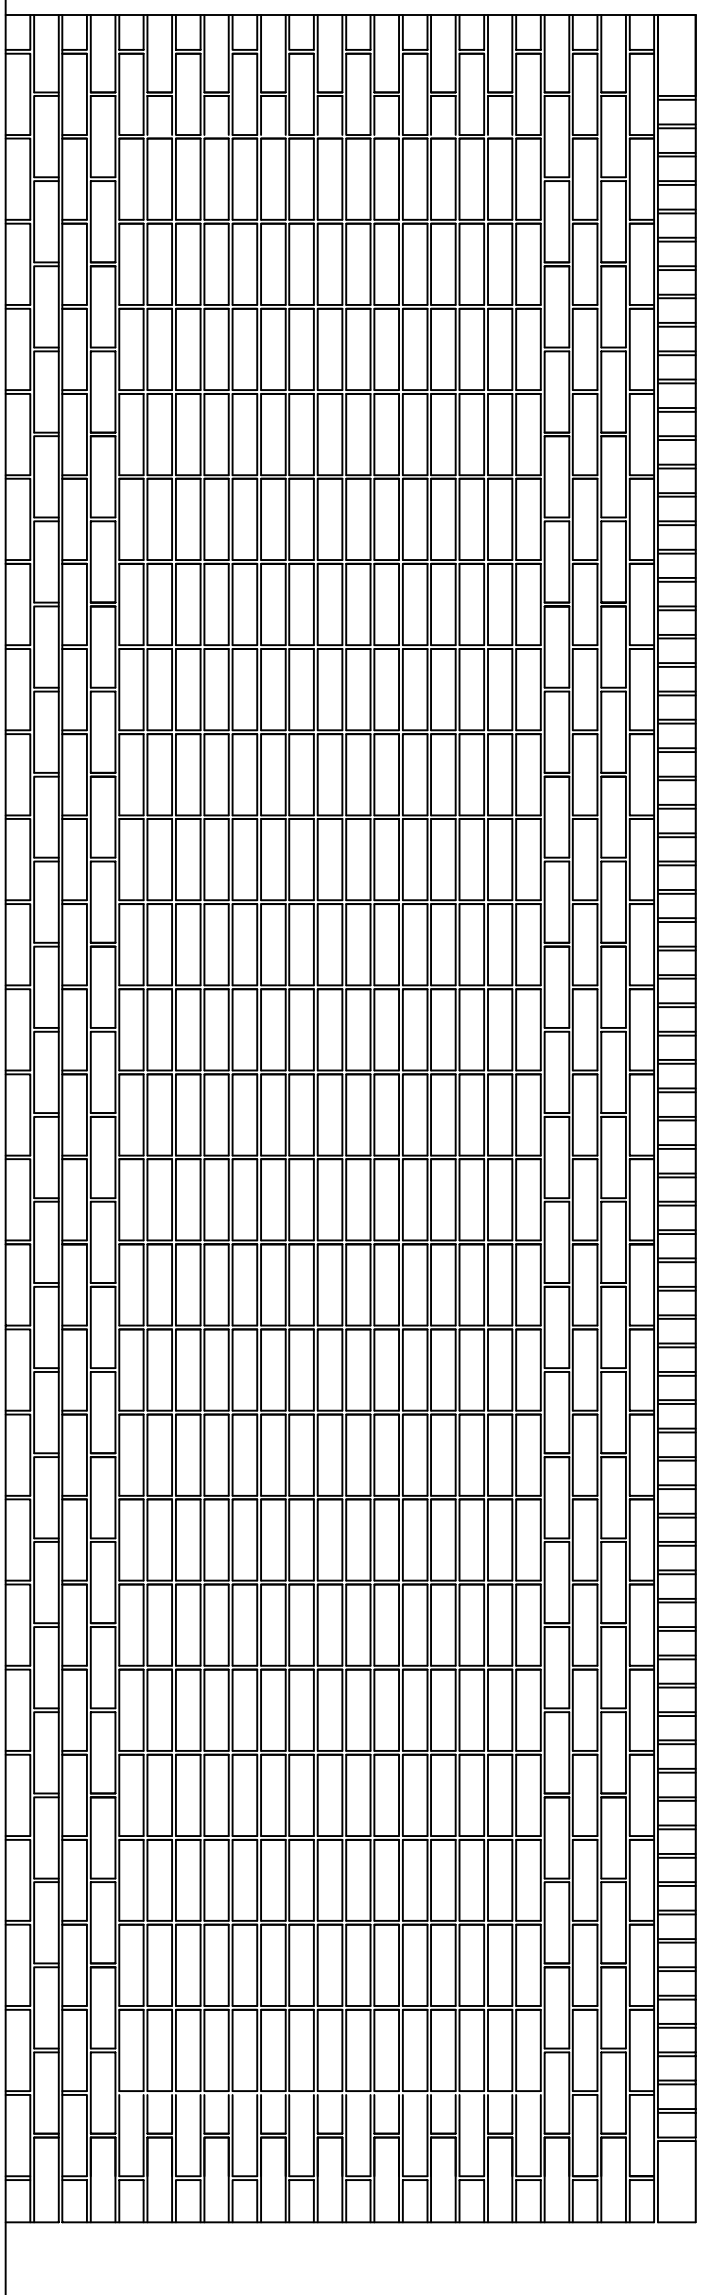


[illegible]

<i>Planning Application</i>	
AMENDMENTS NUMBER:	DATE/ CHECKED BY:
A	00/00/00 JB

Do not scale dimensions.
Dimensions to be checked on site.
Drawing to be read in conjunction with all other relevant material.
Structural Engineers drawings to override structural dimensions shown.
This drawing is the copyright of Meiss Design Ltd. ©2014.
Architect to be notified of discrepancies.

LAND AT RUTTER STREET
Rutter Street
Toxteth
Liverpool
L8 6QN

CIEN
METIS CAPITAL & METIS DESIGN

DRAWING NO + TITLE:
202 - BIN STORE

REF NO:	MD012	DATE	05/03/2015
SCALES:	1:10 / 1:20	PAGE SIZE:	A1
DRAWN BY:	LS	CHECKED BY:	JB

