


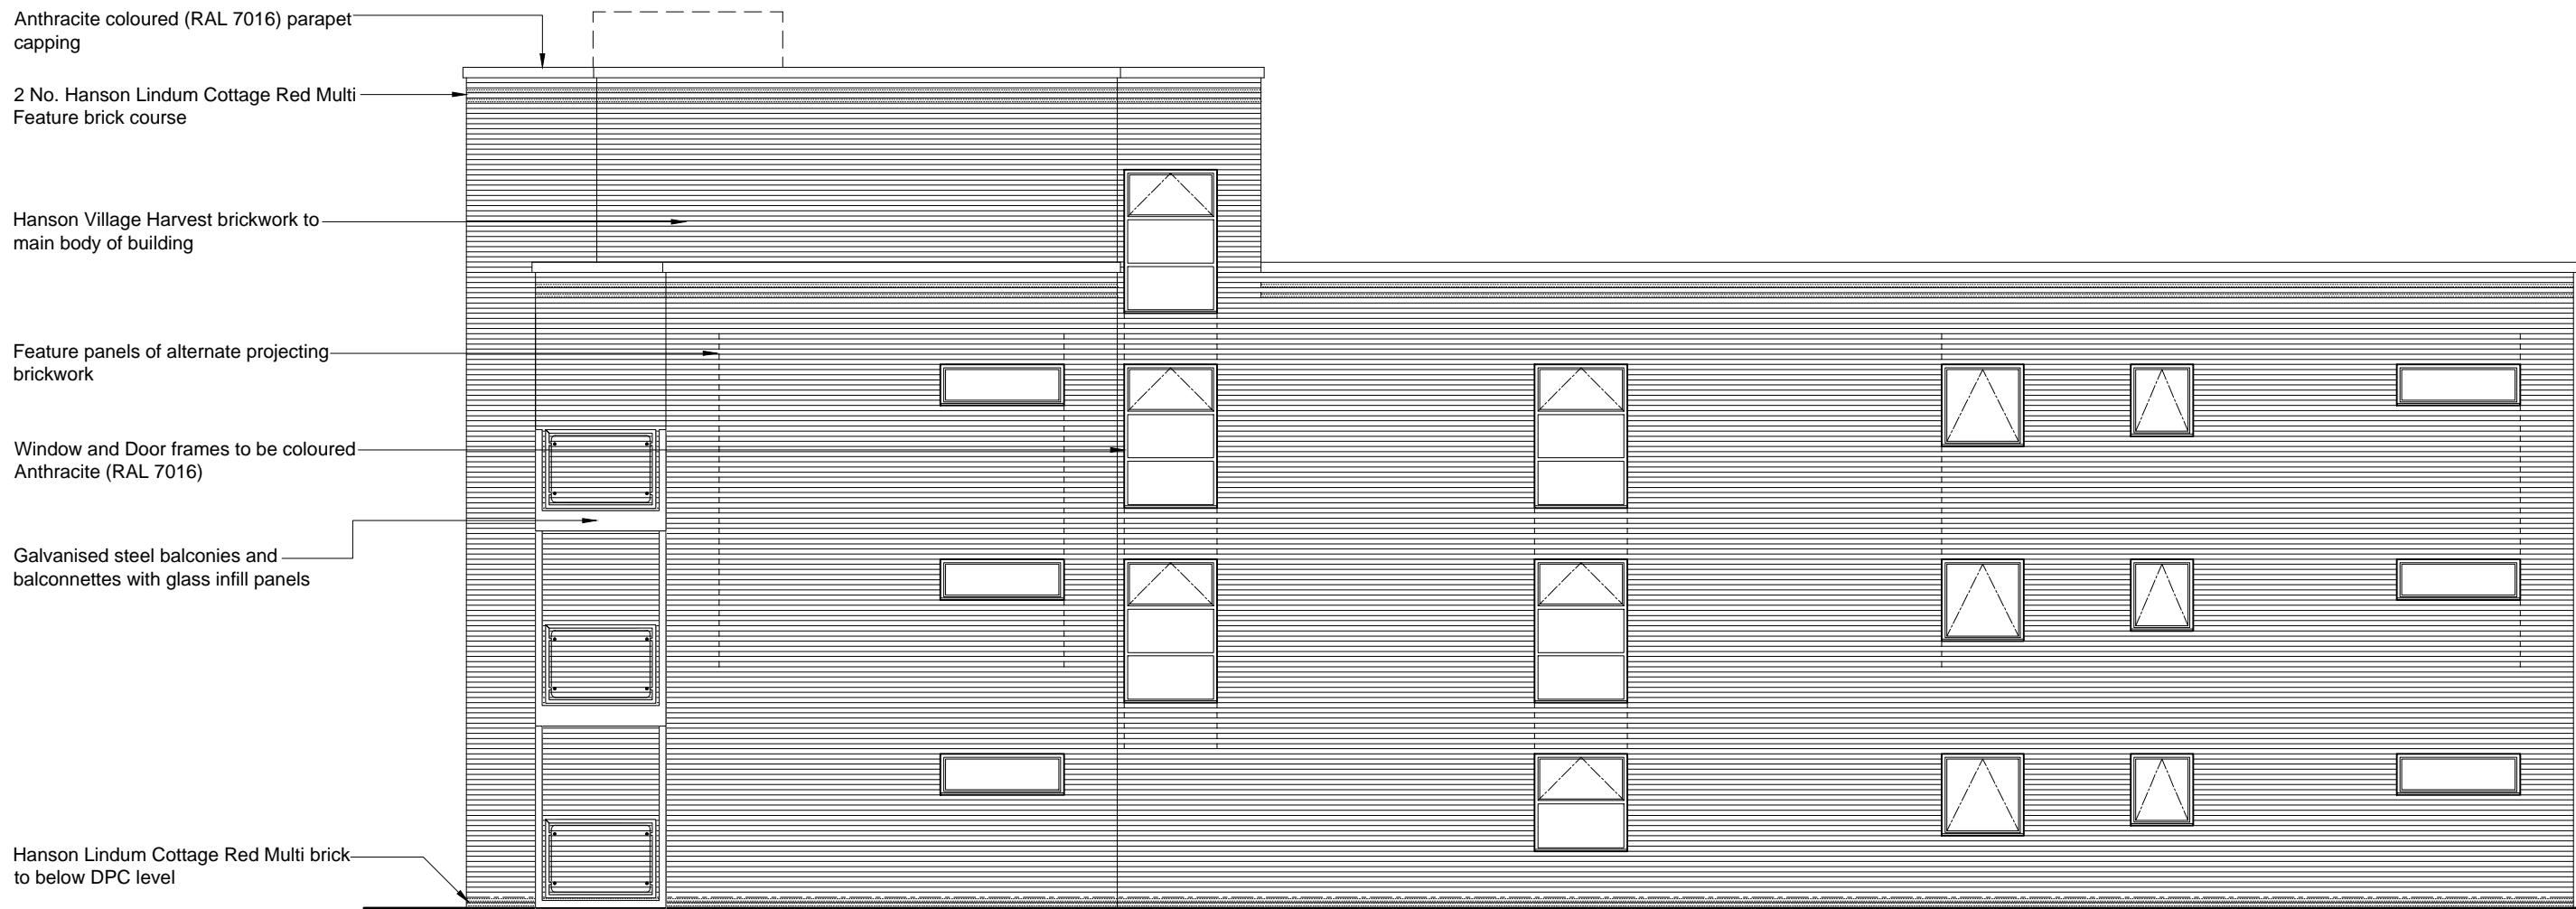

**SOUTH FACING ELEVATION**

SCALE 1:100




**EAST FACING ELEVATION**

SCALE 1:100




**NORTH FACING ELEVATION**

SCALE 1:100

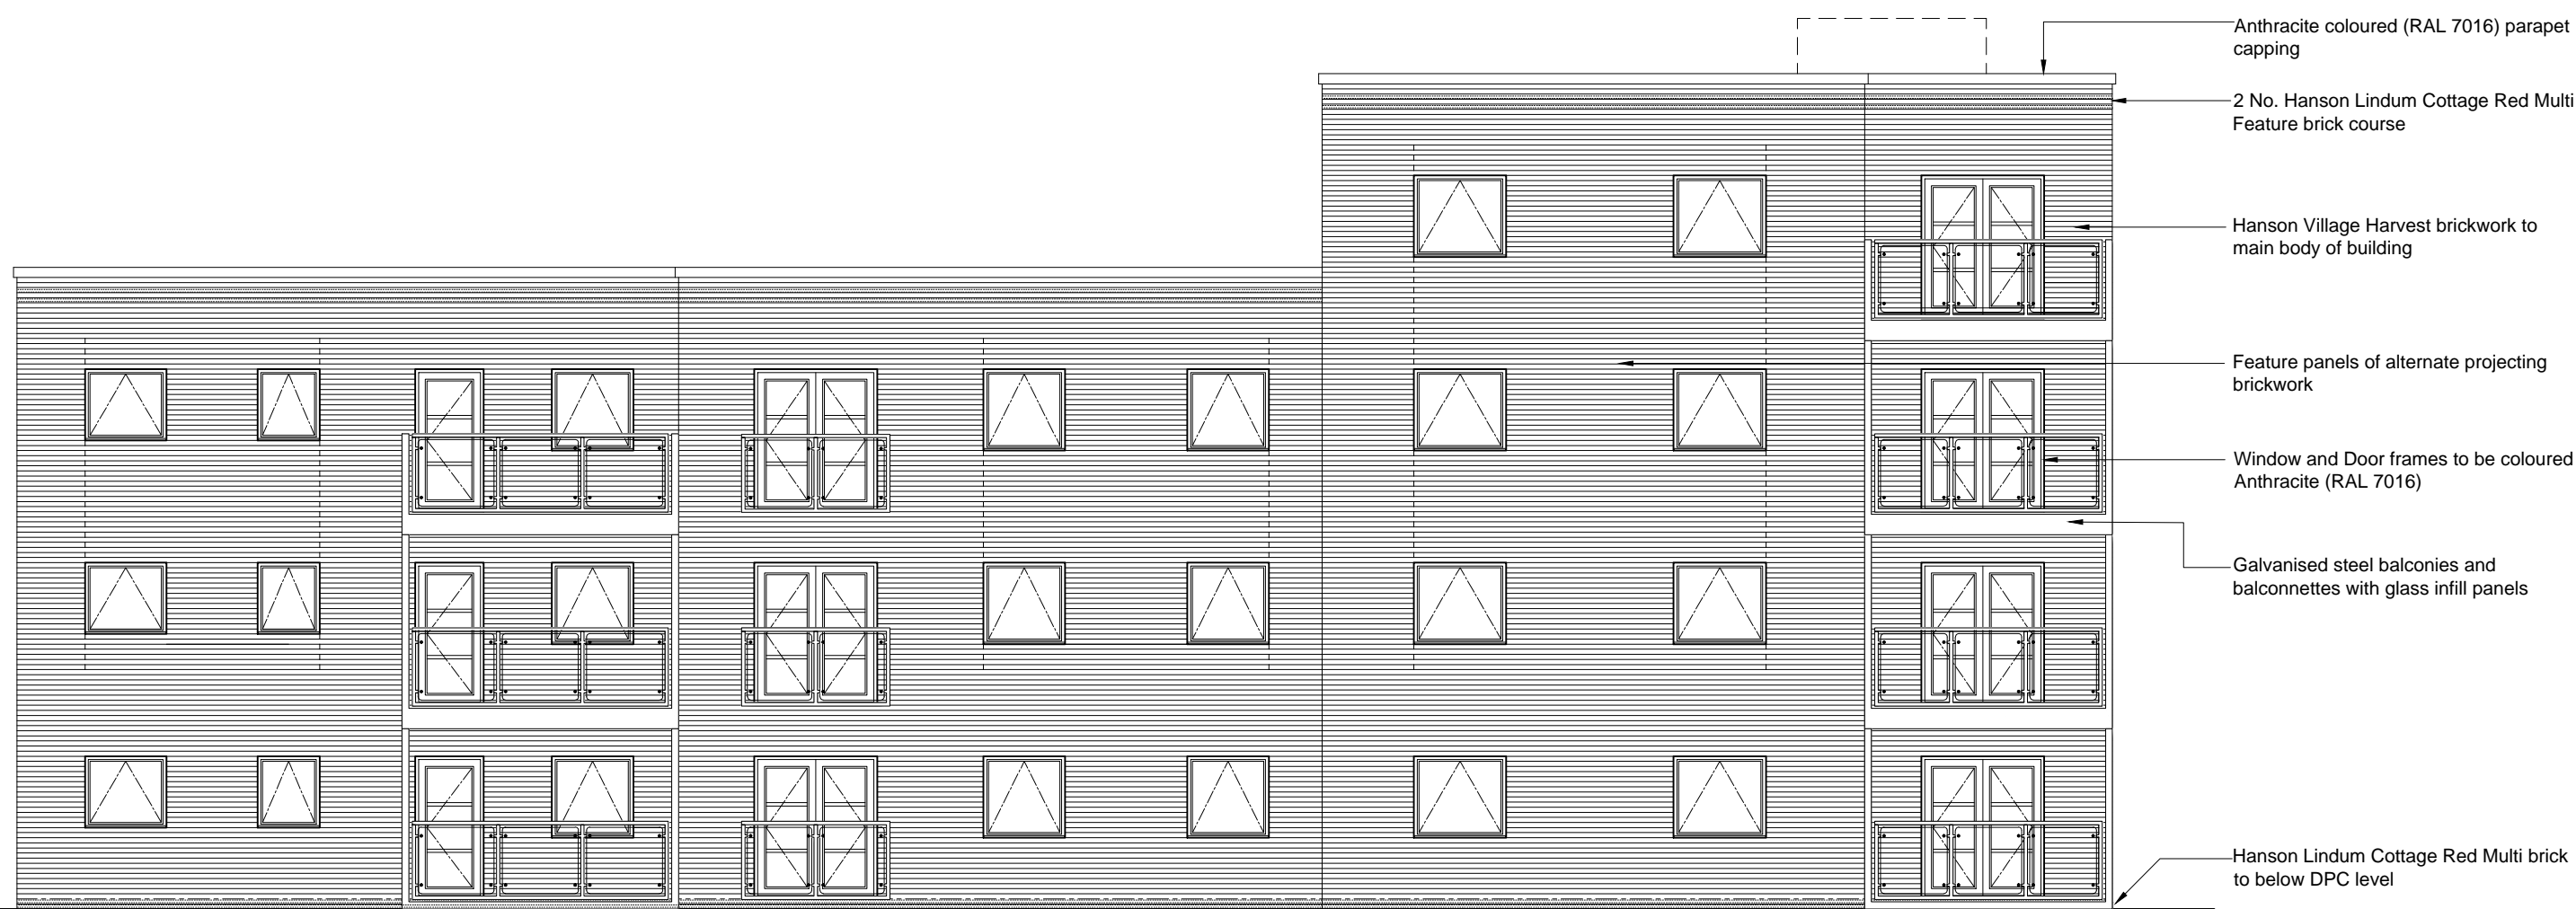

**WEST FACING ELEVATION**

SCALE 1:100

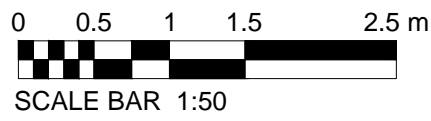

|     |      |    |             |      |
|-----|------|----|-------------|------|
| Rev | Date | By | Description | Chkd |
|     |      |    |             |      |

**Countryside Properties**  
Countryside Properties (UK) Limited  
Regeneration North  
Countryside House  
Lakeside Drive  
Warrington, WA1 1SW  
Tel: 01925 248900 Fax: 01925 248901  
www.countryside-properties.com

site: **BOOKER AVENUE LIVERPOOL**

title: **ELEVATIONS**

scale: **1:100** drawn by: **SAH**

date: **OCT 2012** checked:

drawing no: **SK333/PL/05**

sheet no: revision: \*

BSI ISO 9001:2008  
UKAS ISO 9001:2008