


BLOCK PLAN
AREA 90m x 90m
SCALE: 1:500 on A4
CENTRE COORDINATES: 339893 , 389673

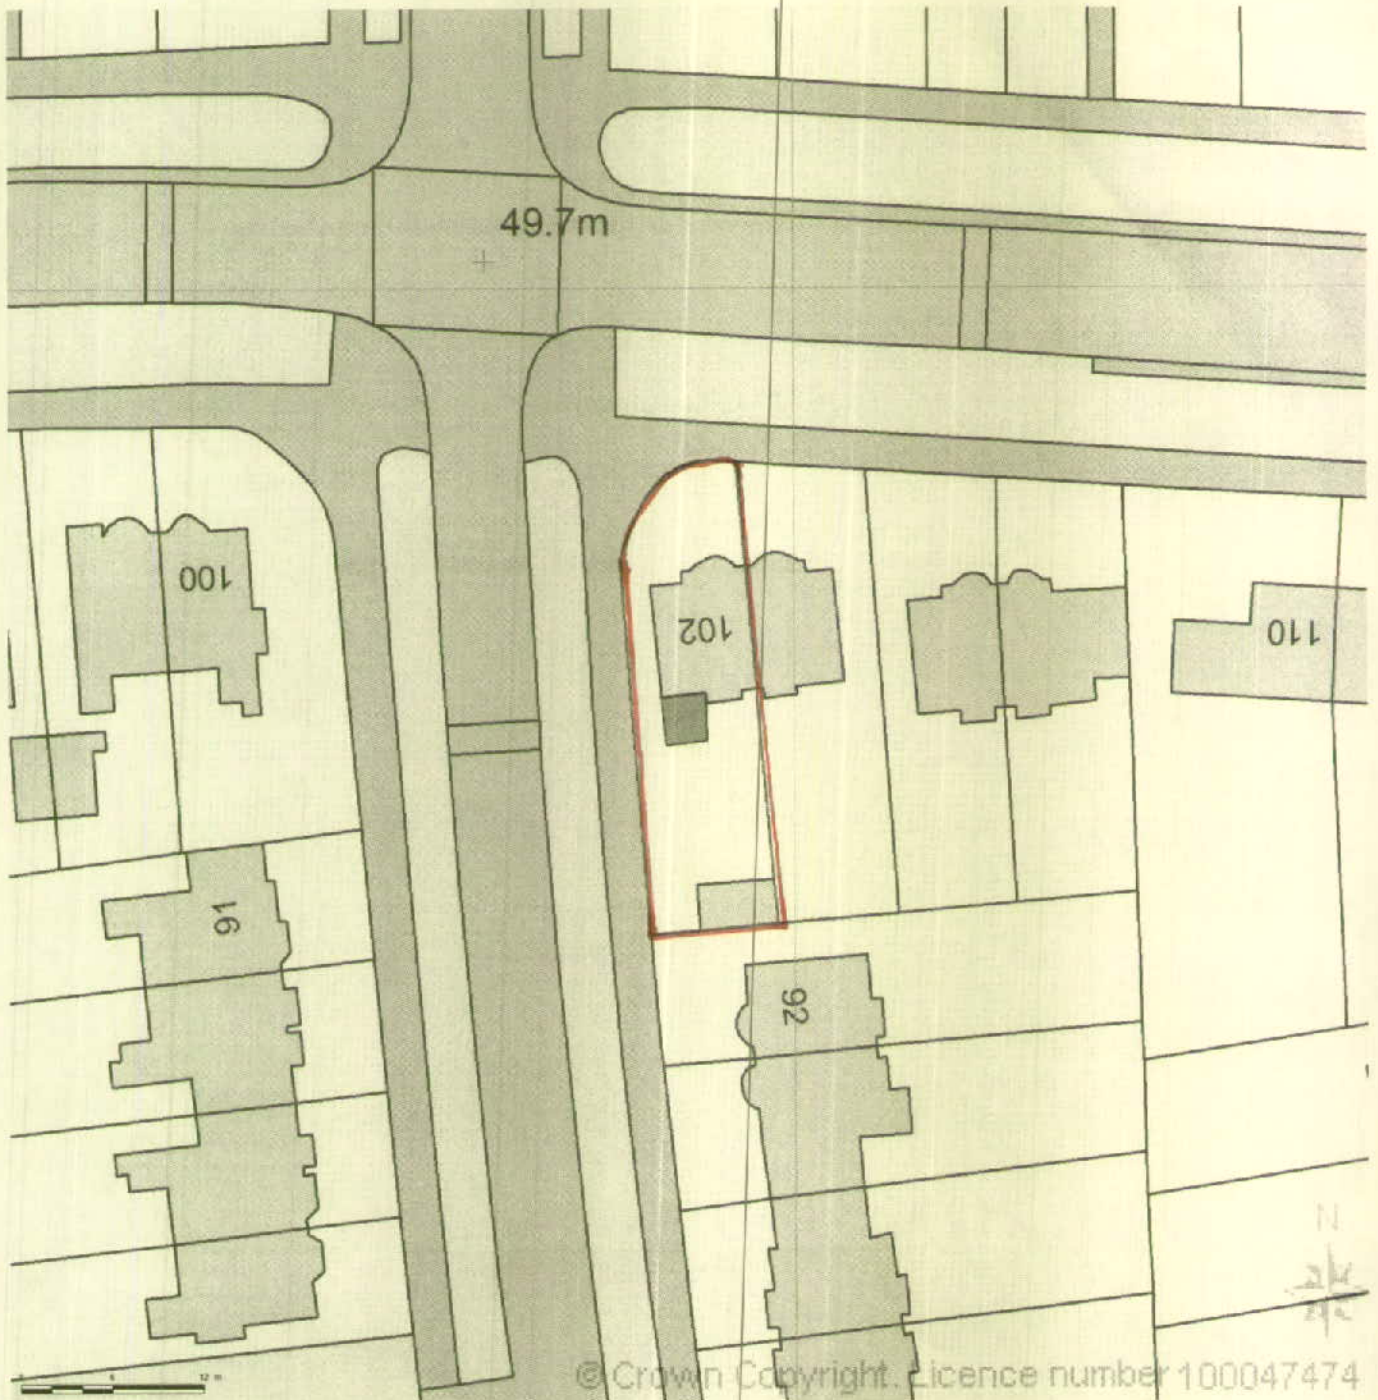

Supplied by Streetwise Maps Ltd
www.streetwise.net
Licence No: 100047474

102 THINGWALL ROAD
L15 7LB