

CLIENT

MR. N. SILVANO
SANDFIELD ROAD
GATEACRE VILLAGE
LIVERPOOL

DATE

DEC 13

TITLE

BOUNDARY WALL ENTRANCE PLAN

REVISION

G A R Y

MORRIS


48 Queens Drive West Derby Liverpool L13 0AH
Tel: 0151 222 9008 Mob: 07786 362 196
E:MAIL gemorris@blueyonder.co.uk

SCALE

1:50


DRAWING NO.

NS.002

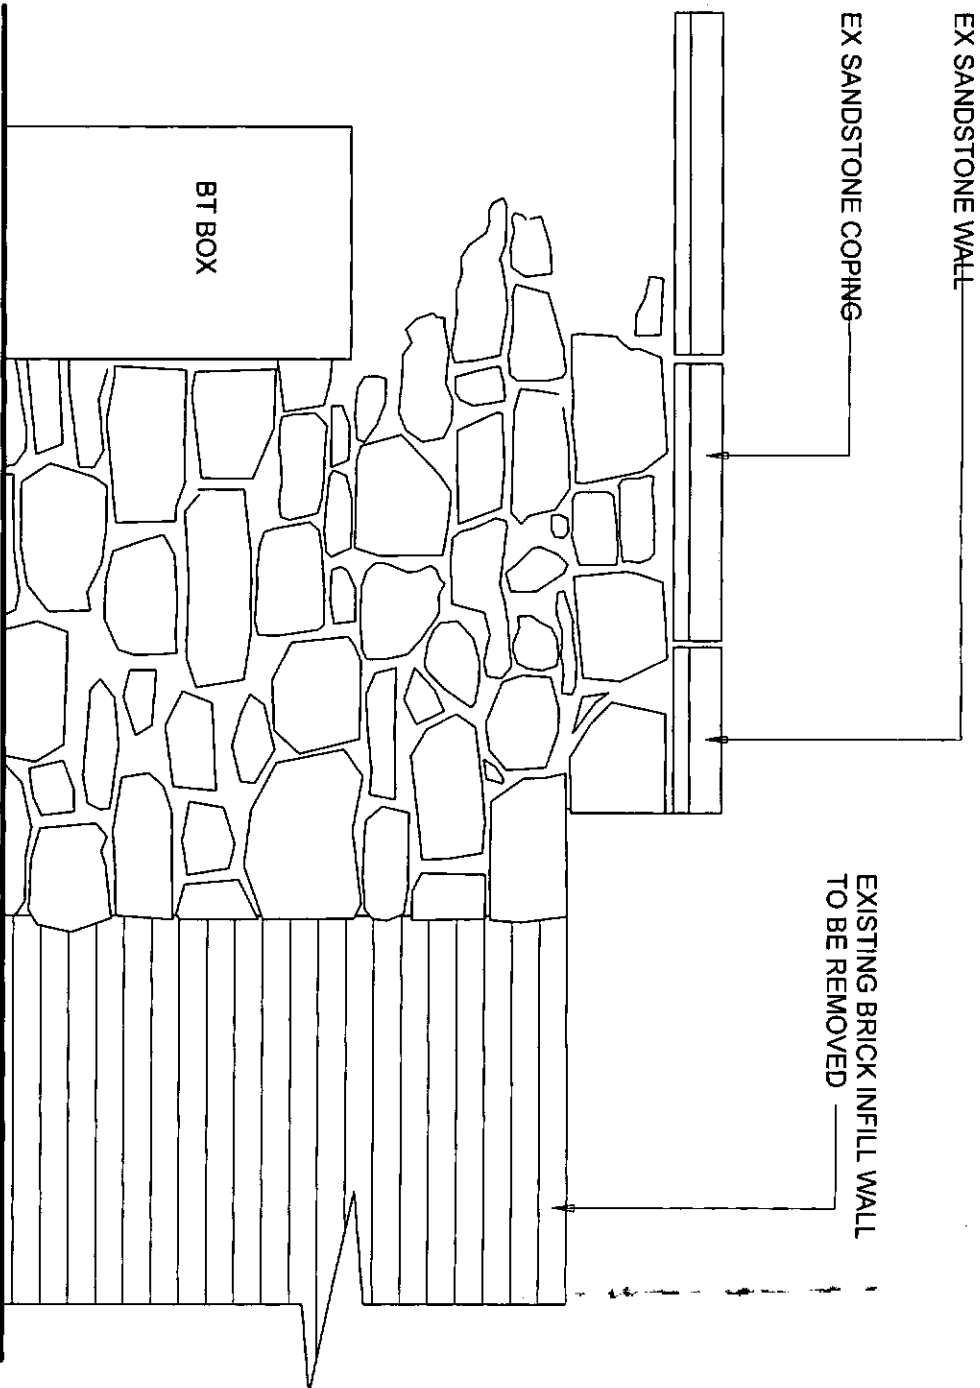

EXISTING SECTION OF WALL A

ESTABLISH SITE SET UP, I.E. SITE COMPOUND, SITE OFFICE, WELFARE FACILITIES, STORAGE FACILITIES, MIXING AND PREPARATION AREAS, WATER AND TEMPORARY ELECTRICITY, CAR PARKING AREAS ETC. IN PREPARATION FOR THE WORKS. ERECT MESH AND BLOCK TYPE FENCING AROUND COMPOUND TO PREVENT ACCESS BY UNAUTHORISED PERSONNEL. ALLOW FOR THE TAKING DOWN AND CARTING AWAY OF A 5M SECTION OF THE EXISTING BRICK INFILL WALL.

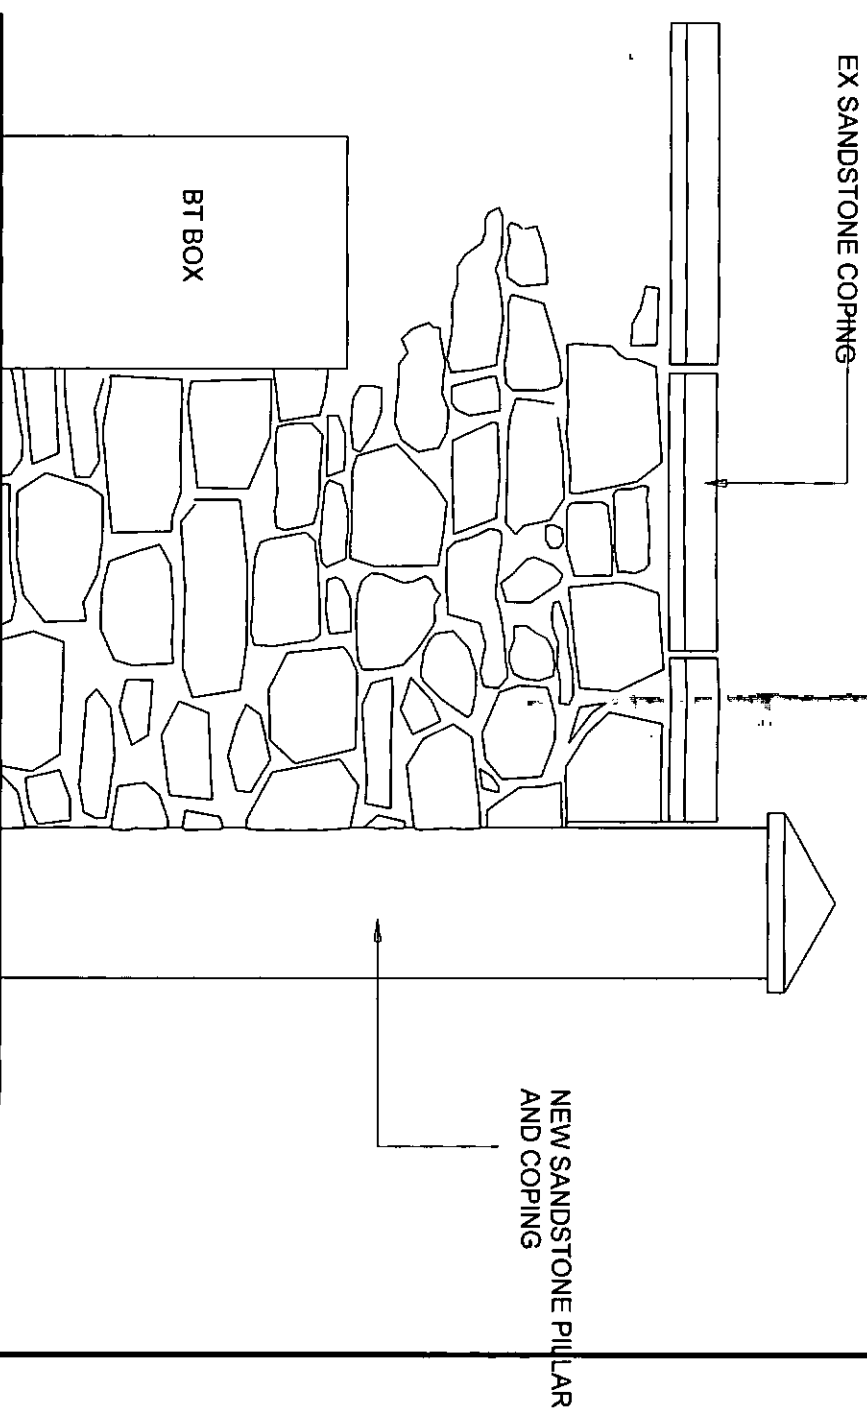

PROPOSED SECTION OF WALL A

MARK ALL STONE COPINGS AND BUILDING STONE IN AN AGREED MANNER TO IDENTIFY THE EXACT POSITION WITHIN THE WALL INCLUDING RECORD DETAILS AS NECESSARY ON THE RECTIFIED PHOTOGRAPHY. CAREFULLY TAKE DOWN THE COPING STONES FOLLOWED BY THE WALLING STONE. ONE COURSE AT A TIME. CLEAN ALL STONE THAT IS TO BE REUSED AND LAY OUT, COURSE BY COURSE WHERE REQUIRED IN ORDER TO MAKE GOOD THE EXISTING OPENING

CLIENT

MR. N. SILVANO
SANDFIELD ROAD
GATEACRE VILLAGE
LIVERPOOL

DATE

DEC 13

TITLE

BOUNDARY WALL A

REVISION

SCALE

1:50


DRAWING No.

NS.003

MORRIS

48 Queens Drive West Derby Liverpool L13 0AH
Tel: 0151 222 9008 Mob: 07786 362 196
E:MAIL genmorris@blueyonder.co.uk

1. RETAIN AS MUCH ORIGINAL STONework OF WALL AS POSSIBLE
 2. STONES SHOULD ONLY BE REPLACED WHEN AFFECT THE STRUCTURAL STABILITY AND FUNCTION OF THE SURROUNDING STONework.
 3. A PROPER MATCHING OF THE PROPERTIES OF THE REPLACEMENT STONE WILL PRODUCE A MORE SUCCESSFUL AND LONG-LASTING RESULT
 4. THE ORIGINAL CONSTRUCTION NEEDS TO BE ACCURATELY STUDIED AND MEASURED TO REPRODUCE PRECISE DIMENSIONS OF ANY STONES THAT NEED TO BE REPLACED.
 5. CARE NEEDS TO BE EXERCISED WHEN CUTTING THE DECAYED STONE TO AVOID CHIPPING THE EDGES OF THE SURROUNDING STONES.
 6. A REPUTABLE MASONRY CONTRACTOR SHOULD BE EMPLOYED TO DO THE WORK.
 7. NO ATTEMPT SHOULD BE MADE TO ARTIFICIALLY WEATHER OR DISTRESS THE FINISHED SURFACE OF REPLACEMENT BLOCKS.
- ALL NEW WORKS ARE TO BE TO THE COMPLETE SATISFACTION OF THE LOCAL AUTHORITY PLANNING AND CONSERVATION DEPARTMENTS AND IN ACCORDANCE WITH THE BUILDING REGULATIONS.
- CONTRACTORS ARE TO PRESENT SAMPLES AND OR METHOD STATEMENTS OF PROPOSED WORK TO THE CONSERVATION OFFICER FOR APPROVAL PRIOR TO ANY WORKS COMMENCING.

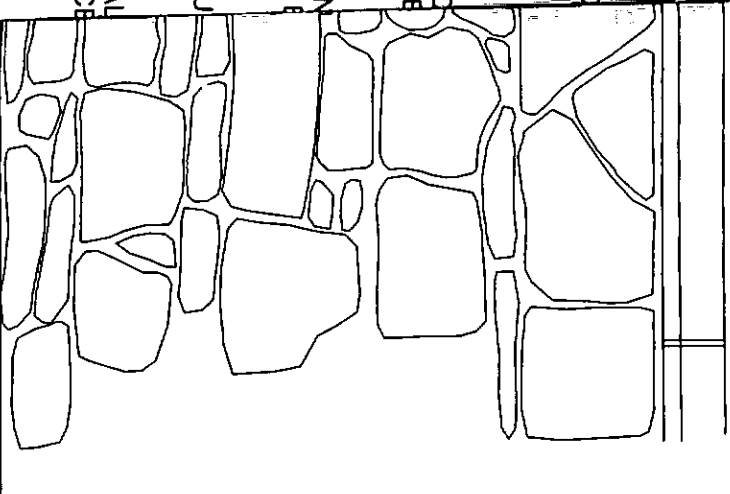

CLIENT

MR. N. SILVANO
SANDFIELD ROAD
GATEACRE VILLAGE
LIVERPOOL

DATE

DEC 1

is

001 L13 OAH
362 196
co.uk

SCALE

1:50

DRAWING No.

NS.004