
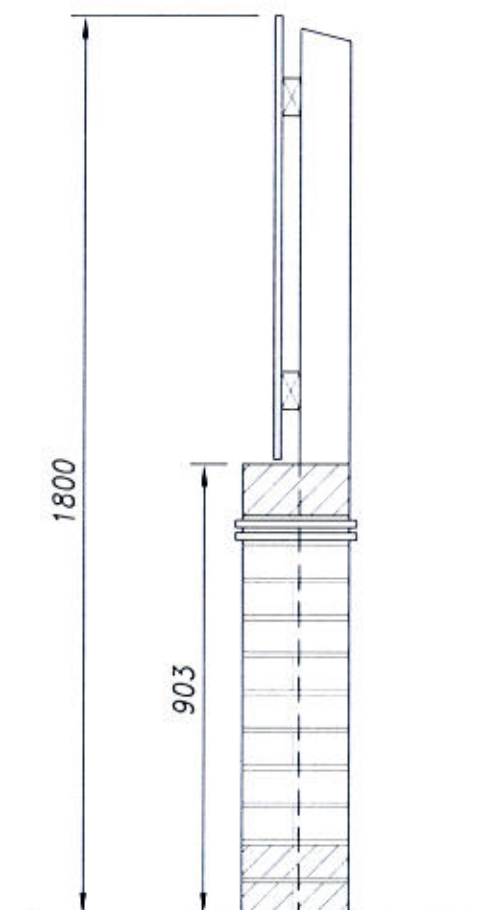


NOTES

1. Do not scale from this drawing. If in doubt ask.
2. Contractor to check all dimensions on site prior to the commencement of works and report any discrepancies to the Architect immediately.
3. To be read in conjunction with all other drawings, bills and specification documents.
4. Cross refer to structural engineers design for all structural information.

100x100mm Posts at 1800mm centres with
75x38mm cross rails - top & bottom with
Feather edged vertical rails with no gaps
All Fixings to be galvanised

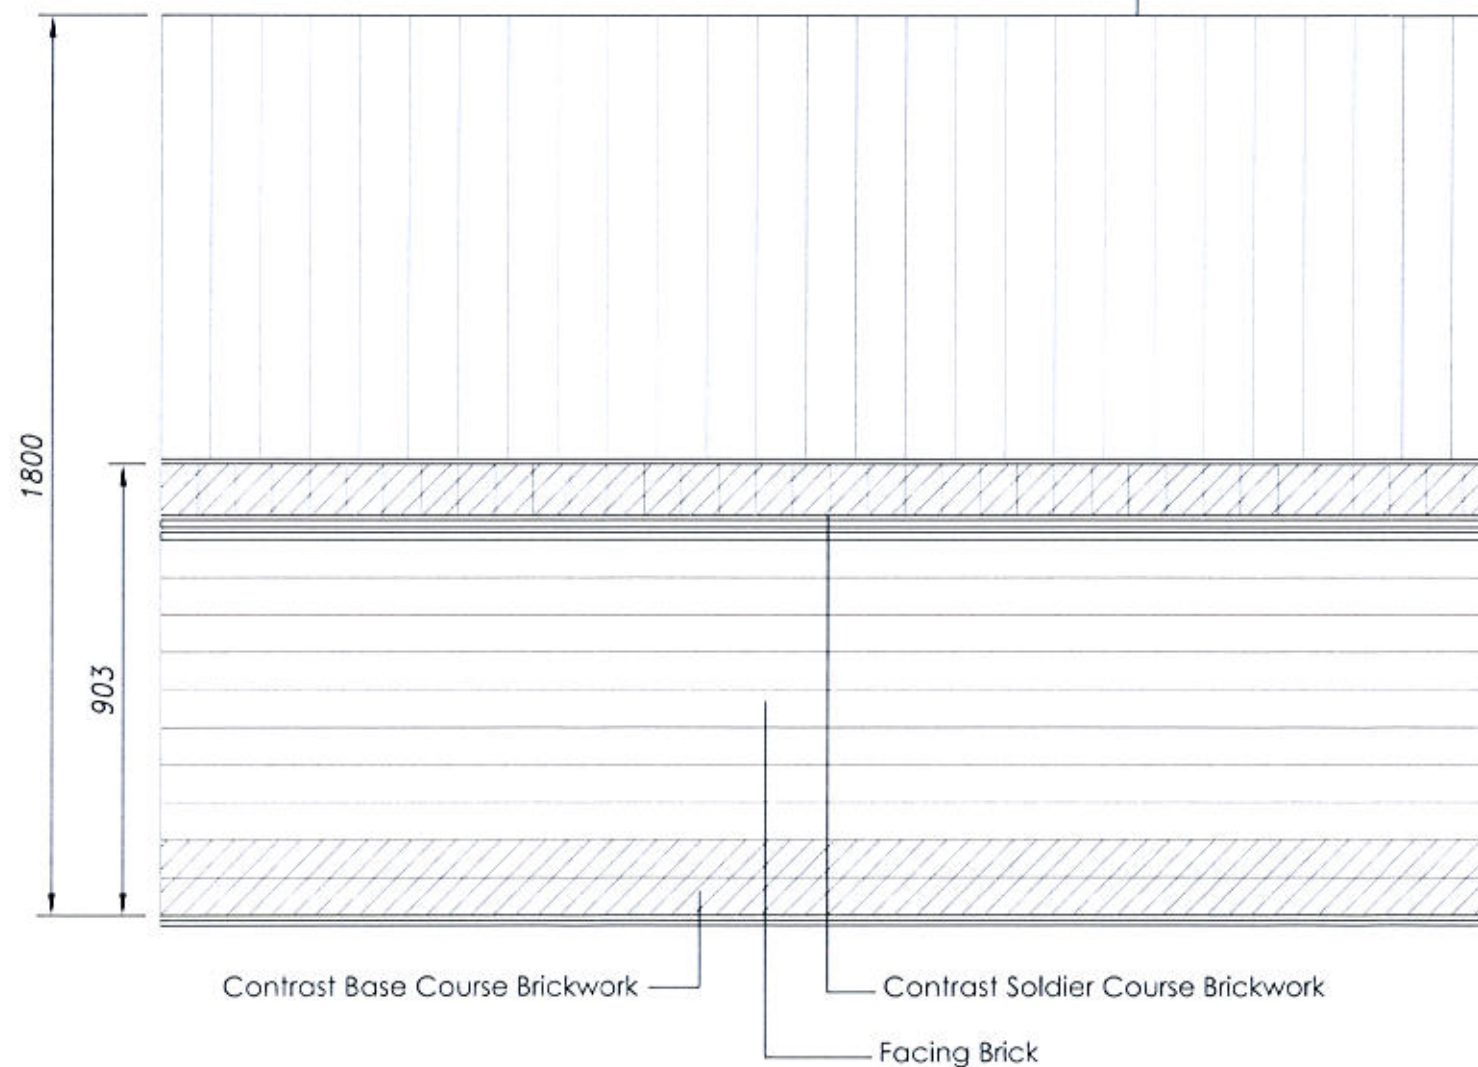

rev.	date	description
Revision		



13 Newton Place
Glasgow
G3 7PR

New City Vision
Our vision. Your future

t: 0141 353 2010
f: 0141 353 2442
e: info@newcityvision.co.uk
www.newcityvision.co.uk

Project: Liverpool, Norris Green

Drawing: 1.8m Brick & Timber Fence

Scale: n/s 6A3 Package: General Issue Date: 07/13


Development: Job No: 0043

Drawing Number: NCV(A)69 Revision:


Status: Planning

© The drawing is copyright and the property of New City Vision Group Limited. It must not be reproduced or disclosed to a third party without written consent.

16f. 2296 2-9-16

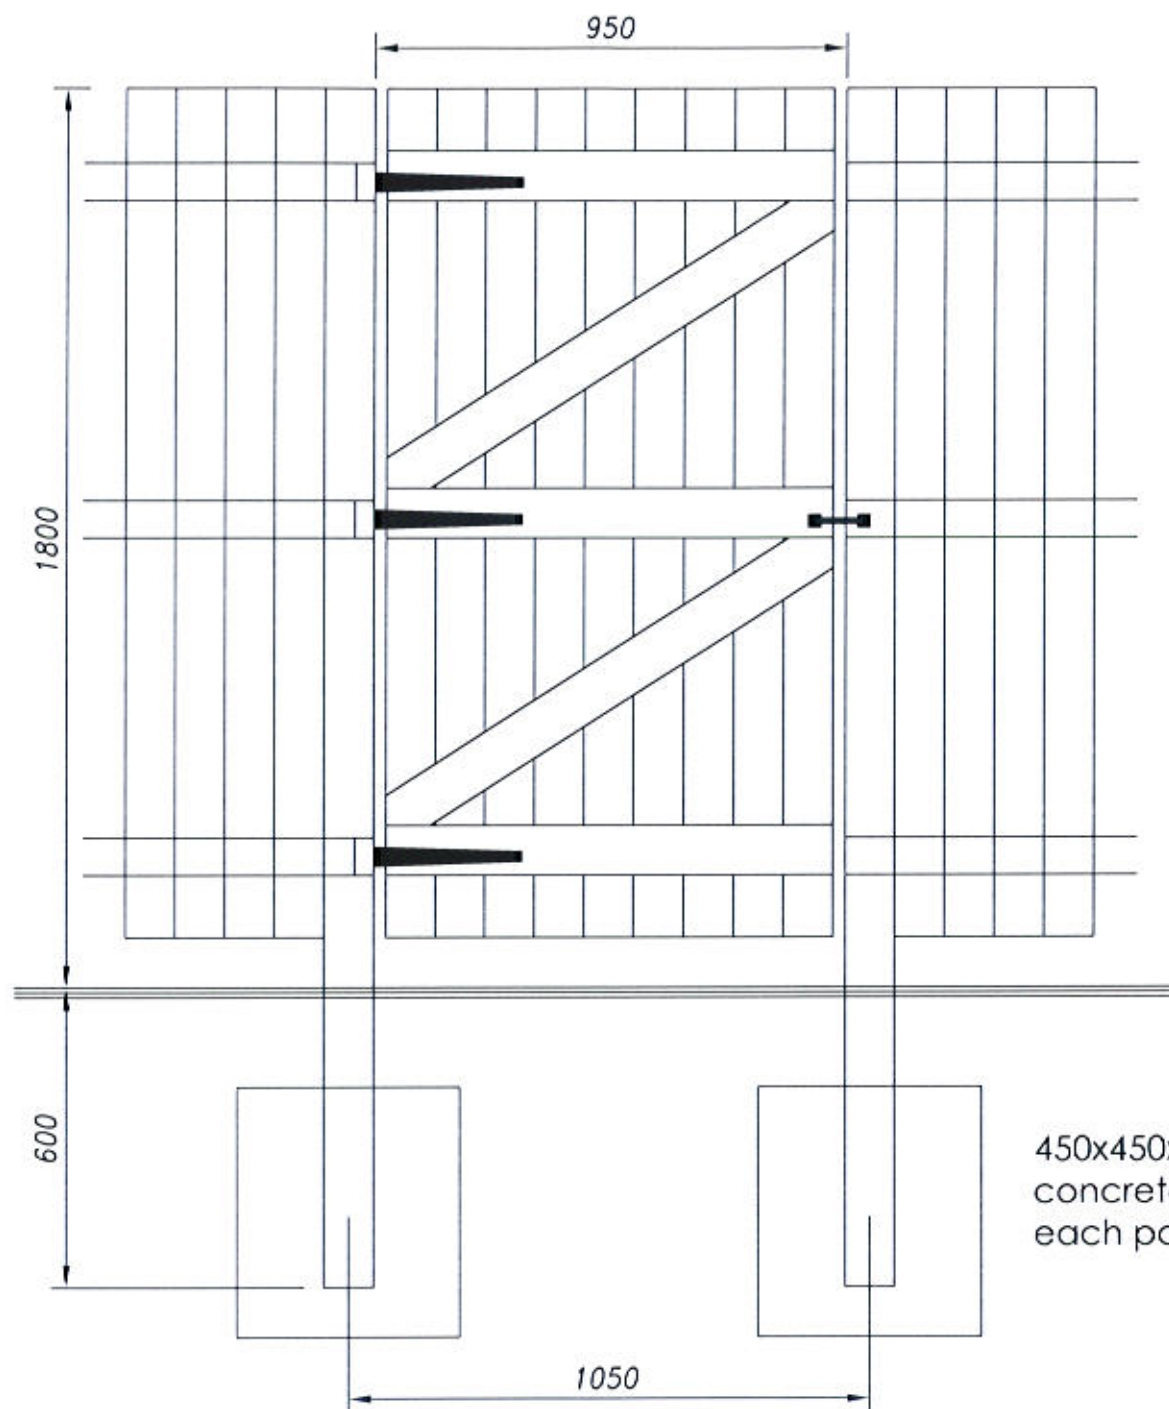

450x450x500mm deep
concrete base to
each post

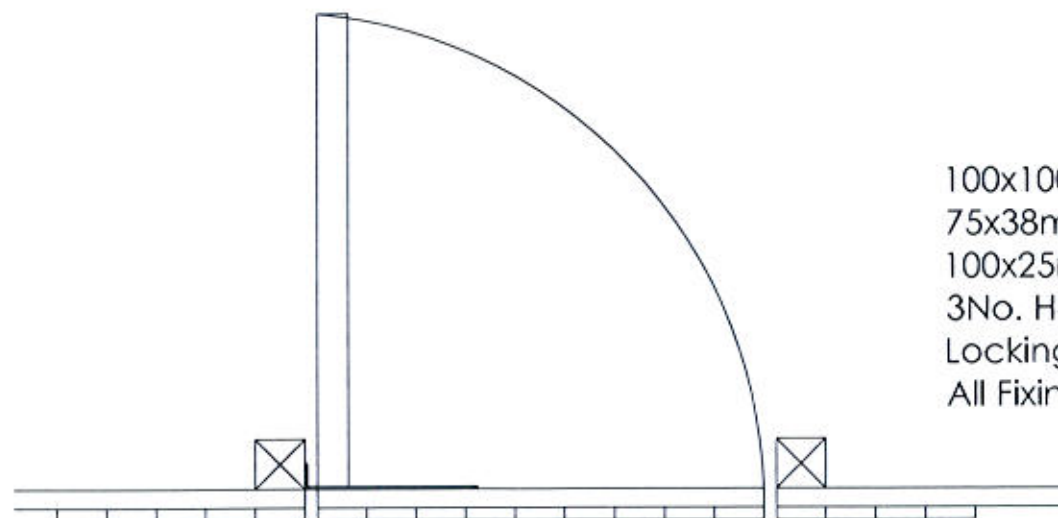

100x100mm Posts at 1050mm centres with
75x38mm cross rails - top, middle & bottom with
100x25mm vertical rails
3No. Heavy Duty Hinges
Locking Handle and Spring Closer
All Fixings to be galvanised

NOTES

1. Do not scale from this drawing. If in doubt ask.
2. Contractor to check all dimensions on site prior to the commencement of works and report any discrepancies to the Architect immediately.
3. To be read in conjunction with all other drawings, bills and specification documents.
4. Cross refer to structural engineers design for all structural information.

rev.	date	description



13 Newton Place
Glasgow
G3 7PR

New City Vision
Our vision. Your future

T: 0141 353 2010
F: 0141 353 2442
E: info@newcityvision.co.uk
www.newcityvision.co.uk

Project	Liverpool, Norris Green
---------	-------------------------

Drawing	1.8m Timber Fence
---------	-------------------

Scale	Units @ A3	Package	General Issue	Date	07/13
-------	------------	---------	---------------	------	-------


Development	0043
-------------	------

Drawing Number	NCV(A)68	Revision	
----------------	----------	----------	--

Status	Planning
--------	----------

© This drawing is copyright and the property of New City Vision Group Limited.
It must not be reproduced or disclosed to a third party without written consent.

16/2296 29.10.

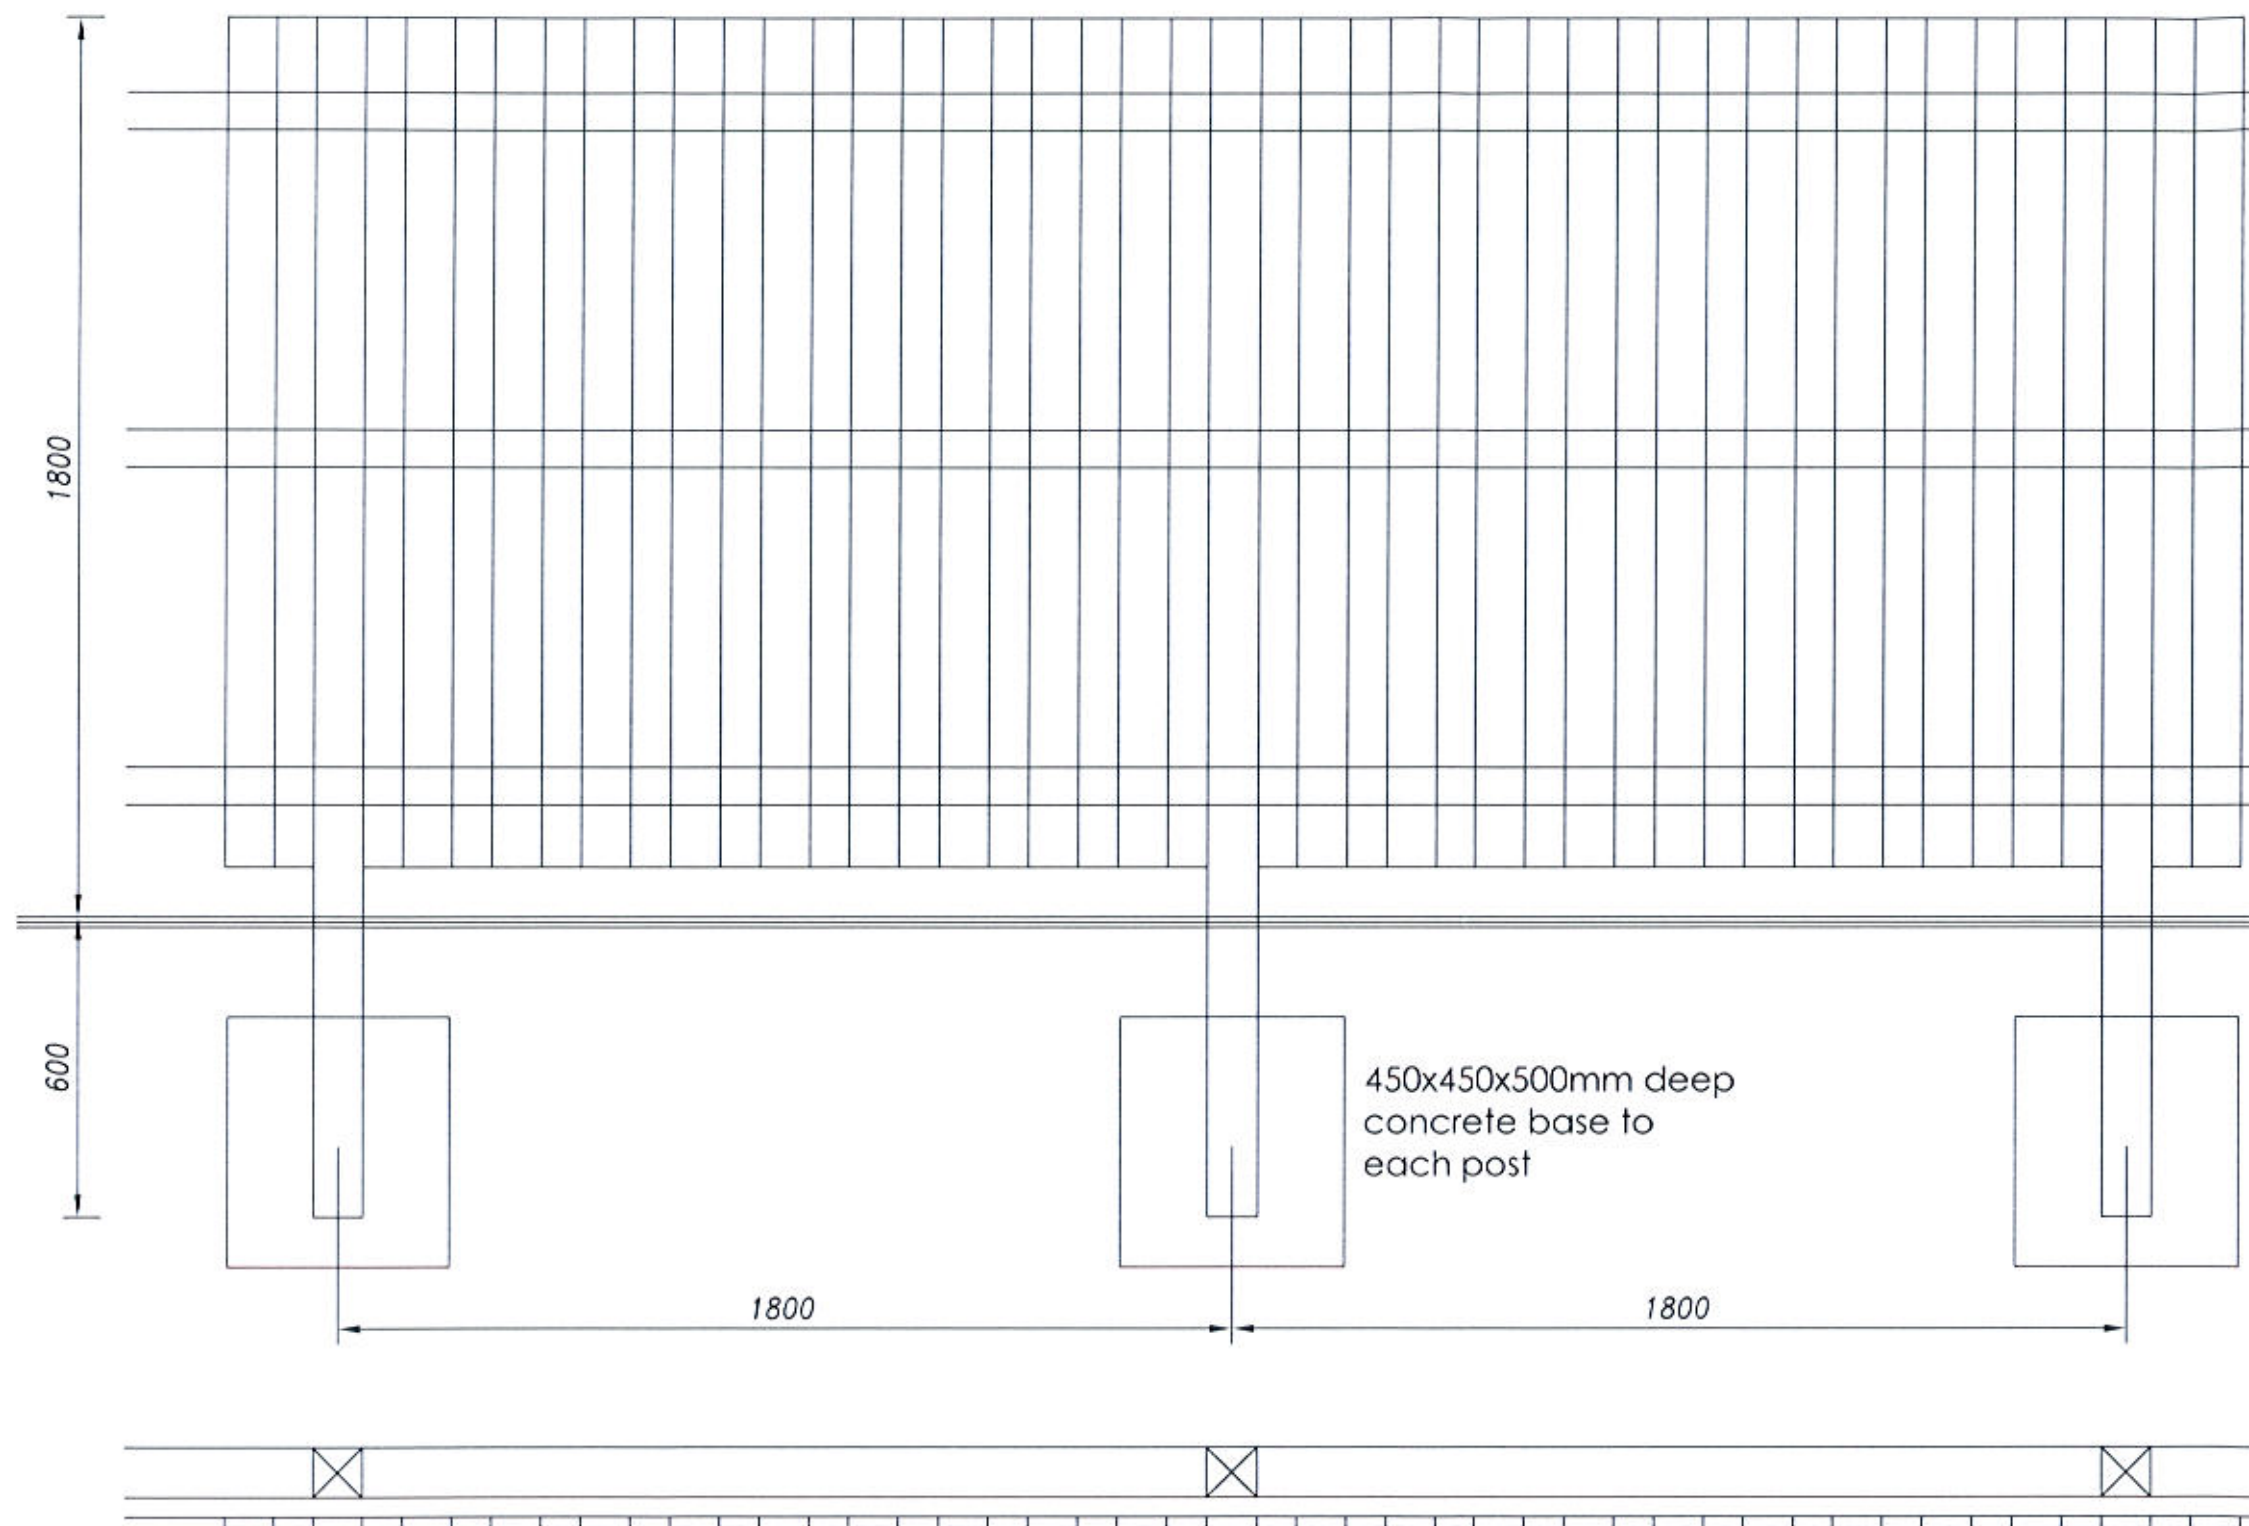

100x100mm Posts at 1800mm centres with
75x38mm cross rails - top, middle & bottom with
Feather edged vertical rails with no gaps
All Fixings to be galvanised

NOTES

1. Do not scale from this drawing. If in doubt ask.
2. Contractor to check all dimensions on site prior to the commencement of works and report any discrepancies to the Architect immediately.
3. To be read in conjunction with all other drawings, bills and specification documents.
4. Cross refer to structural engineers design for all structural information.

rev.	date	description
Revision		



13 Newton Place
Glasgow
G3 7PR

New City Vision
Our vision. Your future

t: 0141 353 2010
f: 0141 353 2442
e: info@newcityvision.co.uk
www.newcityvision.co.uk

Project: Liverpool, Norris Green

Drawing: 1.8m Timber Fence

Scale:	Package:	Date:
nts @ A3	General Issue	07/13

Development:	Code No:
	0043

Drawing Number:	Revision:
NCV(A)67	

Status:	Planning
---------	----------

© This drawing is copyright and the property of New City Vision Group Limited.
It must not be reproduced or disclosed to a third party without written consent.

16F-2296-2-9-16.