

Proposed location of
single storey
Portakabin Building.

BROAD SQUARE

Grass

50

62


Dense scrubs and
bushes.

Steps and footpath
to be installed to
existing path.

Existing Storage
containers.

Existing Modular
classroom building.

Broad Square
Primary School

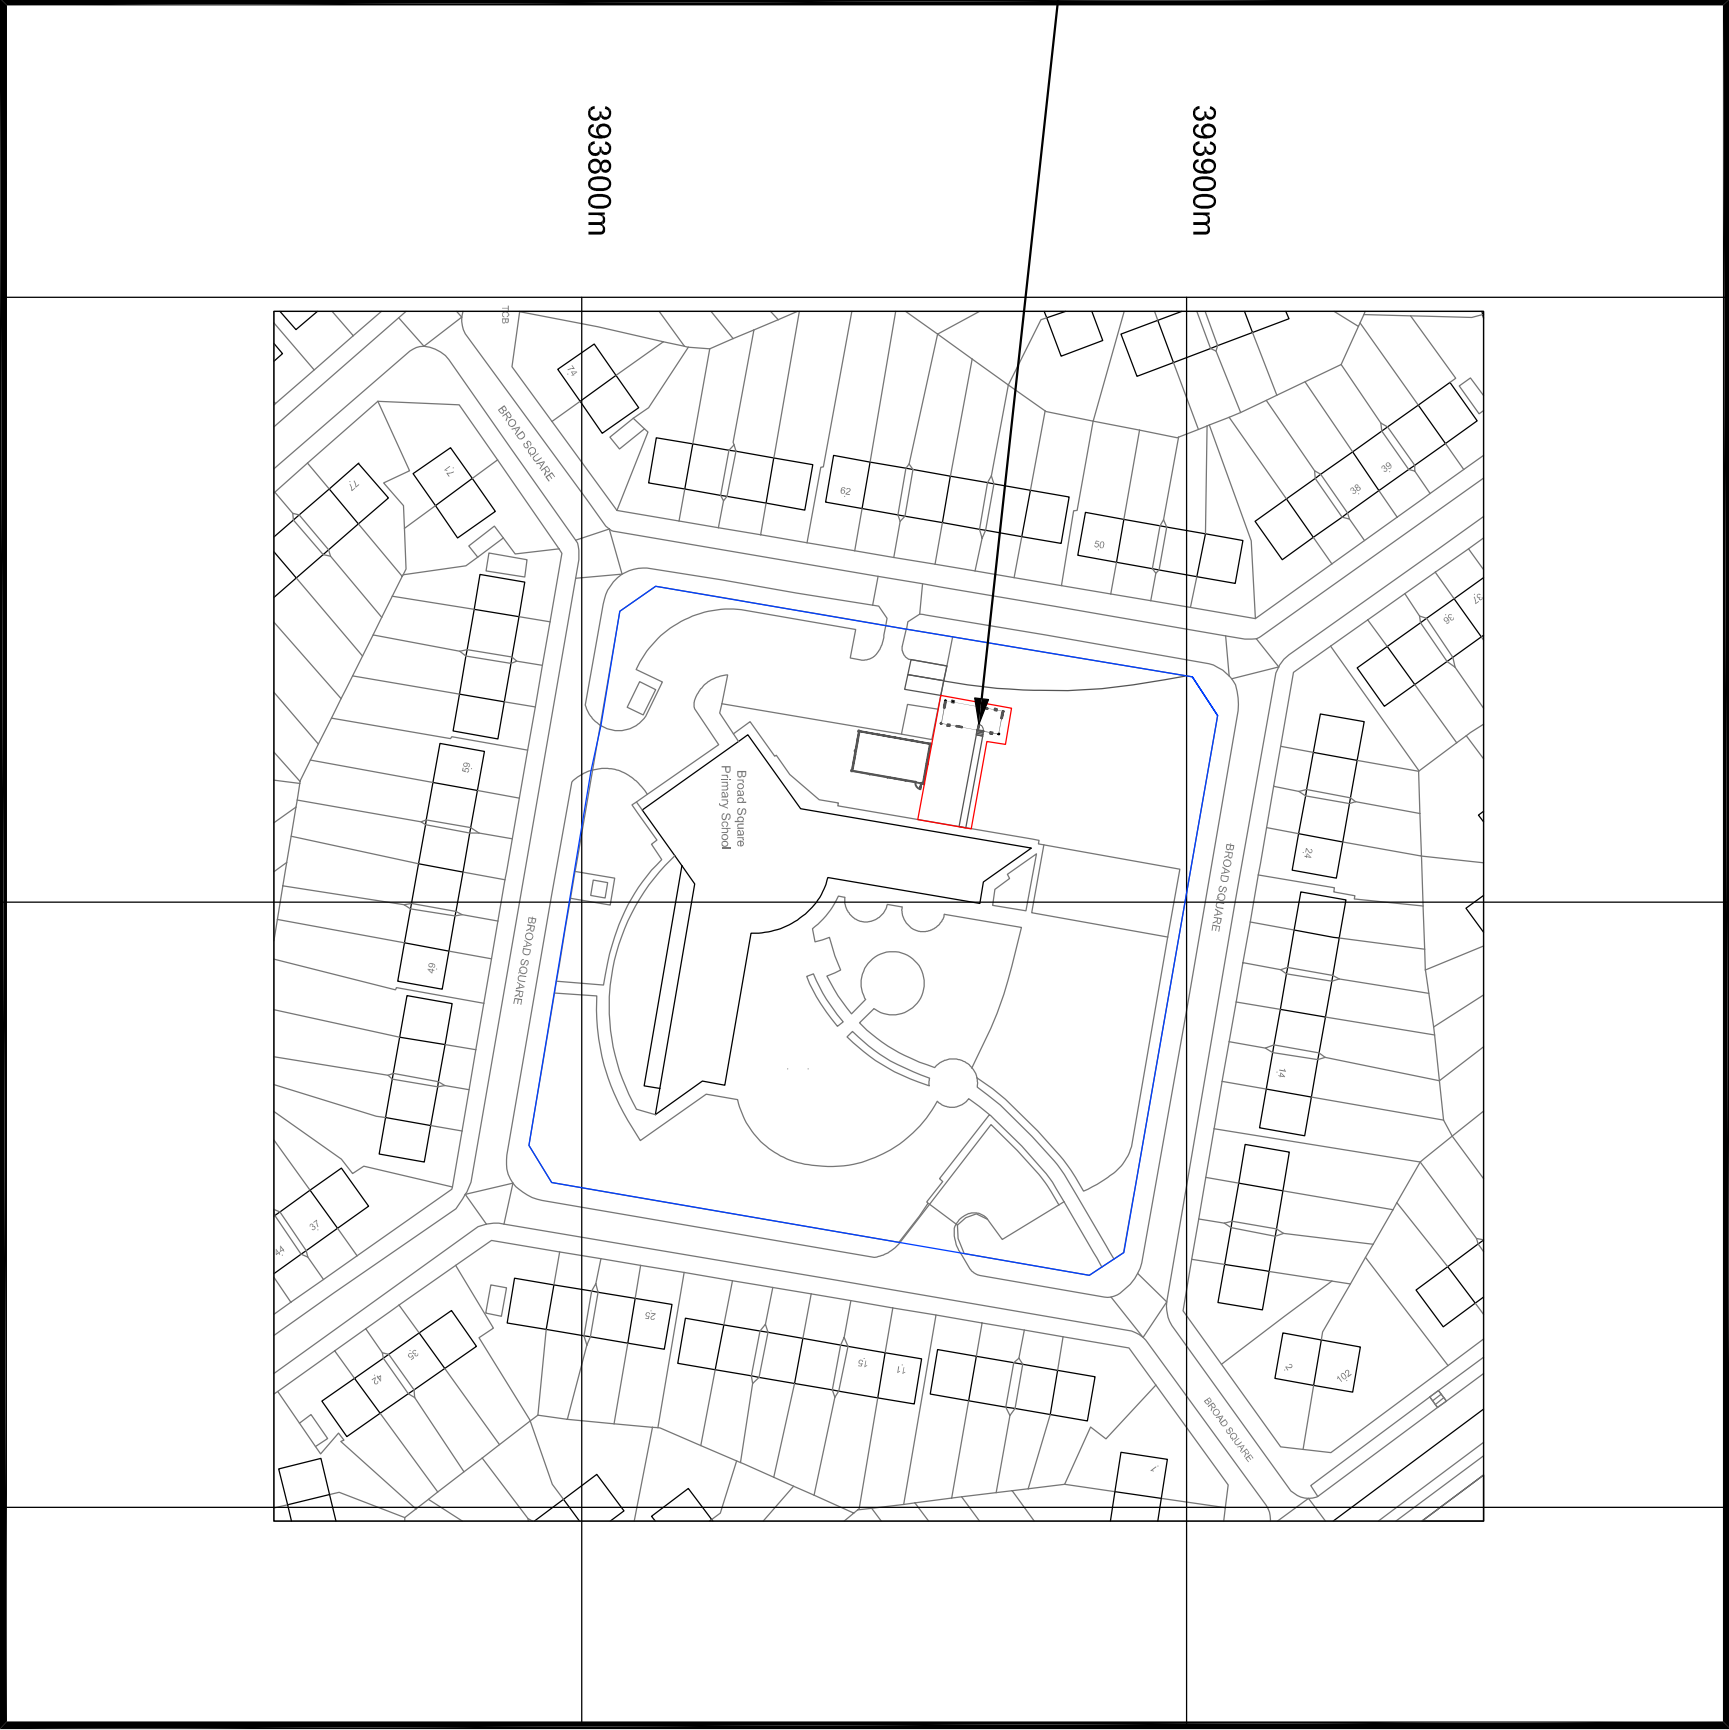

© Crown Copyright 2006
Reproduction in whole or in part is prohibited
without the prior permission of Ordnance Survey.

LOCATION PLAN
scale 1:1250

© Portakabin Limited 2000
This drawing is the property of Portakabin Limited.
It must not be copied or reproduced or divulged
to anyone without written permission.

Portakabin Total Solutions

Proposed Temporary Portakabin Classroom
building for
Broad Square Primary School
at Broad Square,
Liverpool, L11 1BS.

Date: 29th May 2015

Scale : 1:200 & 1:1250

Drawing
Number TSNG220120258

BLOCK PLAN
scale 1:200