



ELEVATION

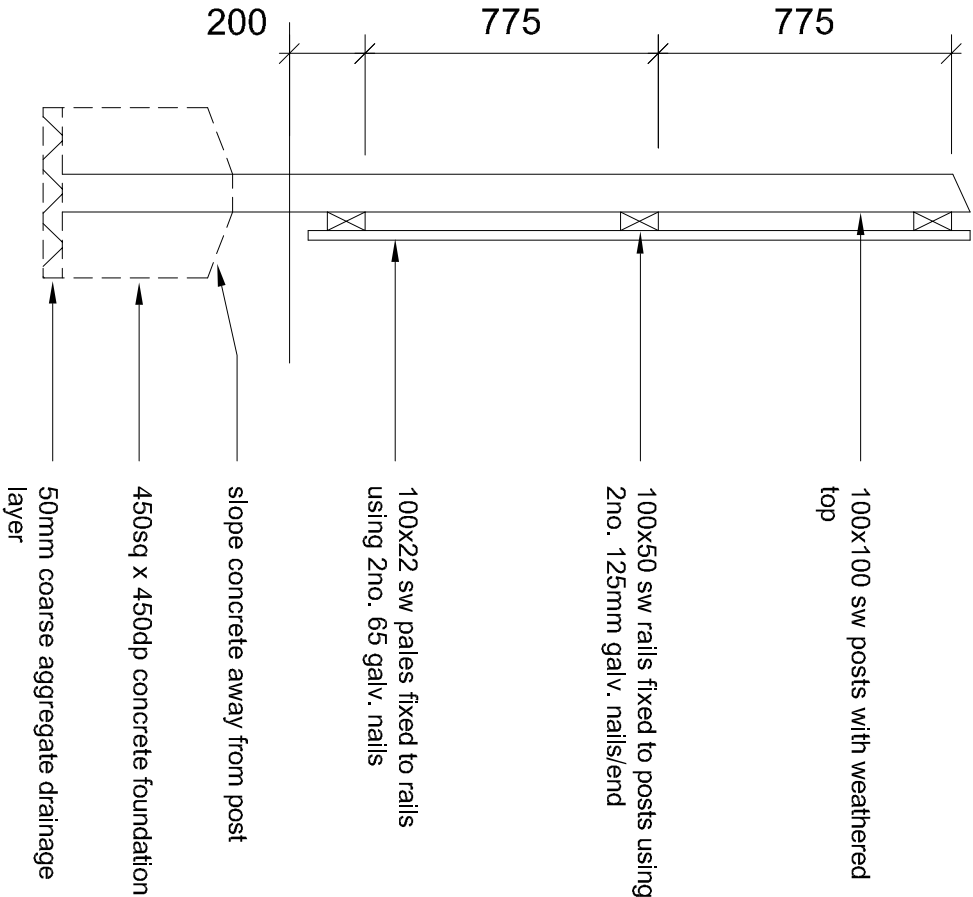

SECTION

n.b. all timbers to be tanalised
apply min. 2-coats of timber preservative

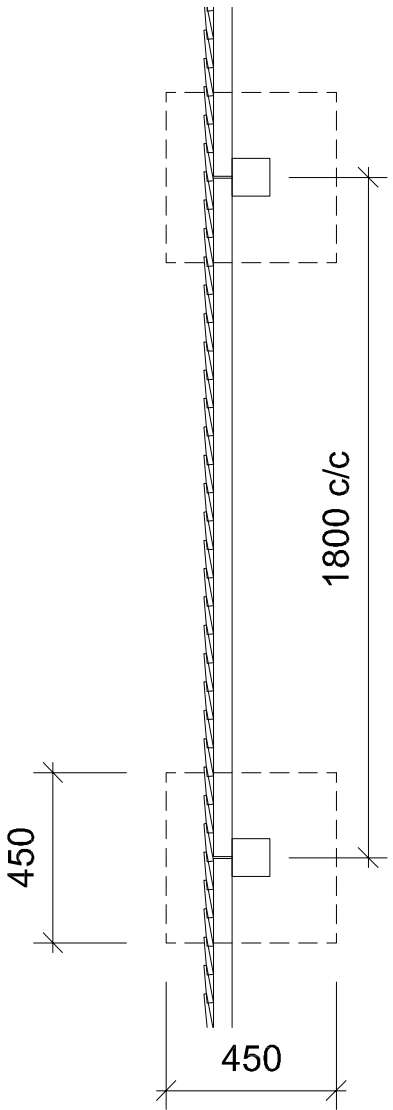

PLAN

1.8M FEATHER EDGED TIMBER SCREEN FENCE

TO BE READ IN CONJUNCTION WITH		
ISSUE	REVISION	DATE
SCALE 1:20 @ A3	DRAWING NUMBER	FENCE/1.8/03
DATE OCT 2009	FLOOR AREA	-
DRAWN RT		
TITLE		
STANDARD DETAIL		
1.8m Feather Edged Timber Screen Fence		
PROJECT		
North West Regional Office		
16 Beecham Court		
Smilly Brook Road		
Pemberton		
Wigan		
WN3 6PR		
Tel: 0844 871 2272		
Fax: 0844 871 2273		
email: northwest@mcinerneyhomes.com		
northwestsales@mcinerneyhomes.com		
McInerney Homes		