


PLAN

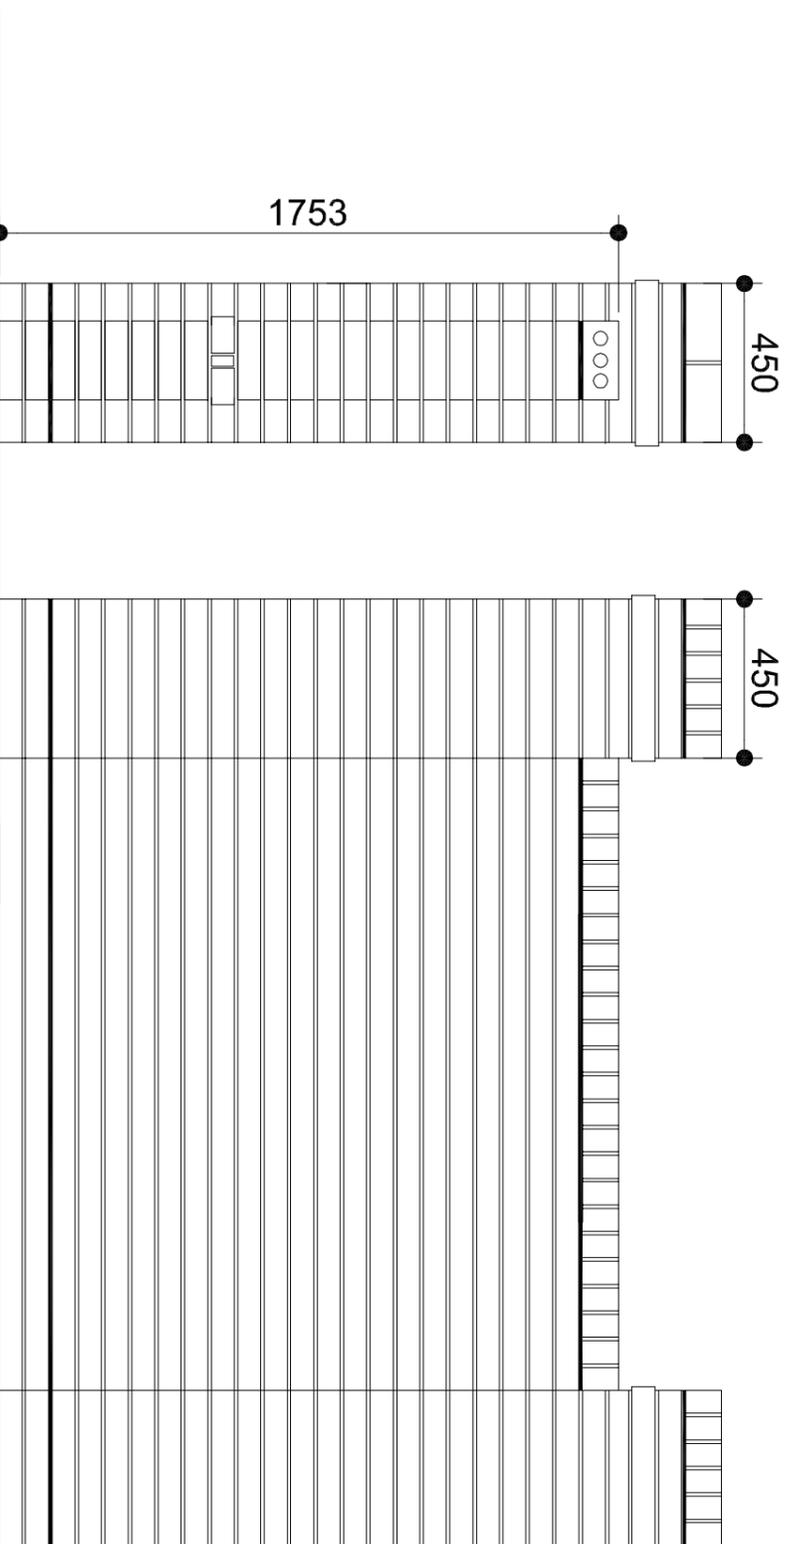

SECTION

ELEVATION

225mm BRICK WALL DETAILS

1.80M SCREEN BRICK WALL

450 x 450 mm brick piers at gate openings and wall ends.

expansion joints in walls at 12m centres in 10mm impregnated sheet material.

engineering brick header course to cap piers and 225mm walls. dpc under sailing course to brick piers and below engineering brick to 225mm walls.

brickwork to be special quality brick laid in 1:1;6 mortar with flush pointing.

sailing course in alternative brick colour

dpc or 2 courses engineering bricks

facing bricks from 2c below GL with concrete commons / trenchblock below

concrete strip foundations in 1:6 mix at depth to suit ground conditions.

TO BE READ IN CONJUNCTION WITH

ISSUE	REVISION	DATE
1	1	

SCALE	DRAWING NUMBER	WALL/1,8/01	DATE
1:20 @ A3			

DATE	FLOOR AREA
OCT 2009	

TITLE
STANDARD DETAIL
1.80m Screen Brick Wall

PROJECT

McInerney Homes

North West Regional Office
 16 Beecham Court
 Smilley Brook Road
 Pemberton
 W142an
 W143 6PR
 Tel: 0844 871 2272
 Fax: 0844 871 2273
 email: northwest@mcinerneyhomes.com
 northwestsales@mcinerneyhomes.com