



elevation

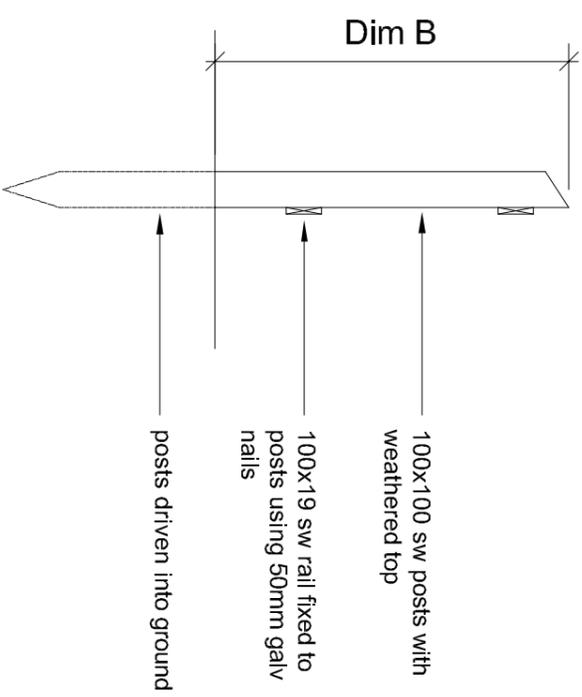

section

n.b. all timbers to be tanalised
apply min. 2-coats of timber preservative

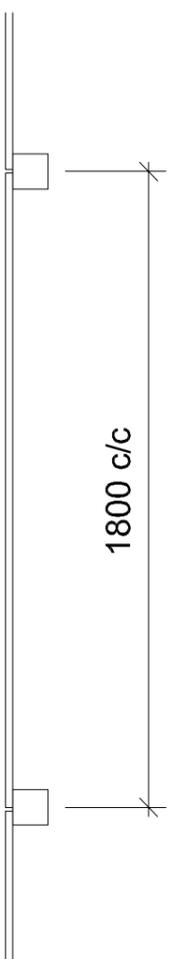

plan

schedule		
fence height	dim A	dim B
750	450	850
900	600	1000
1200	900	1300

TO BE READ IN CONJUNCTION WITH			
ISSUE	REVISION	DATE	DATE
SCALE 1:20 @ A3	DRAWING NUMBER	FENCE/0,9/01	-
DATE JAN 2009	FLOOR AREA	-	-
DRAWN RT	TITLE		
	STANDARD DETAIL		
	0.9m Timber Post and Rail Fence		
PROJECT			

McInerney Homes

North West Regional Office
16 Beecham Court
Smilly Brook Road
Pemberton
VIC3an
WIN3 6PR
Tel: 0844 871 2272
Fax: 0844 871 2273
email: northwest@mcinerneyhomes.com
northwestsales@mcinerneyhomes.com

0.9M POST AND RAIL TIMBER FENCE