


## ELEVATION

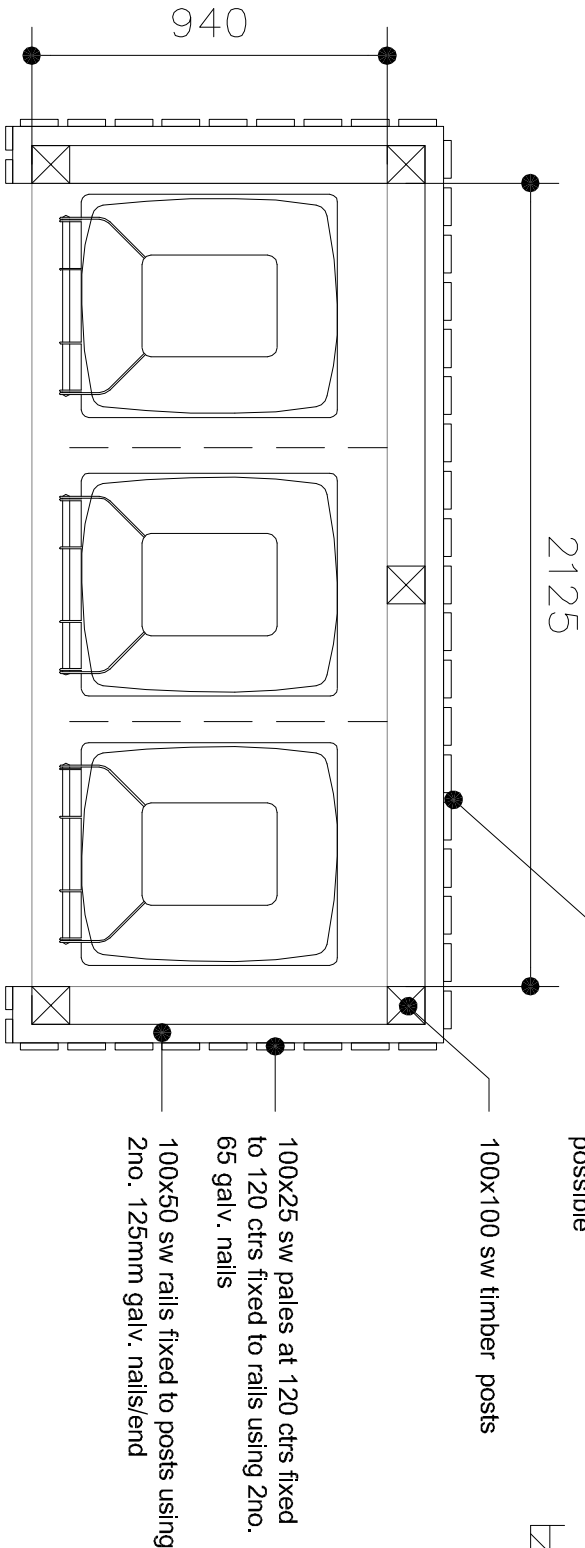

## PLAN

Rear portion of screen to be plot divisional fence where possible

100x100 sw timber posts

100x25 sw pales at 120 ctrs fixed to 120 ctrs fixed to rails using 2no. 65 galv. nails

100x50 sw rails fixed to posts using 2no. 125mm galv. nails/end

slope concrete away from post

450sq x 450dp concrete foundation

50mm coarse aggregate drainage layer

TO BE READ IN CONJUNCTION WITH

ISSUE	REVISION	DATE
1	1	1
SCALE	1:20 @ A3	DRAWING NUMBER
DATE	JAN 2011	BRUNS/BNS/OI
DRAWN	RT	FLOOR AREA
		-

TITLE  
External Bin  
Enclosure Details

PROJECT  
Brunswick Street,  
Liverpool

**McInerney Homes**

North West Regional Office  
16 Beecham Court  
Smilly Brook Road  
Pemberton  
Wigan  
WN3 6PR  
Tel: 0844 871 2272  
Fax: 0844 871 2273  
email: northwest@mcinerneyhomes.com  
northwestsales@mcinerneyhomes.com

# EXTERNAL BIN ENCLOSURE DETAILS