


SCHEDULE OF ACCOMMODATION

HOUSES			
SUN	SUNNINGDALE	3 BED SEM/MEWS	6
WENT	WENTWORTH	3 BED SEM/MEWS	10
WAL	WALDEN	3 BED MEWS	2

TOTAL No. OF UNITS = 18  
TOTAL SQ./FOOTAGE = ---

SCHEDULE OF MATERIALS

- 1.8m Brick Screen Wall
- 1.8m Feather Edged Timber Screen Fence
- 0.9m Post and Rail Plot Divisional Fence
- 1.8m Feather Edges Timber Gate
- Existing Tree to be Retained
- Existing Tree to be Removed
- Notional Planting

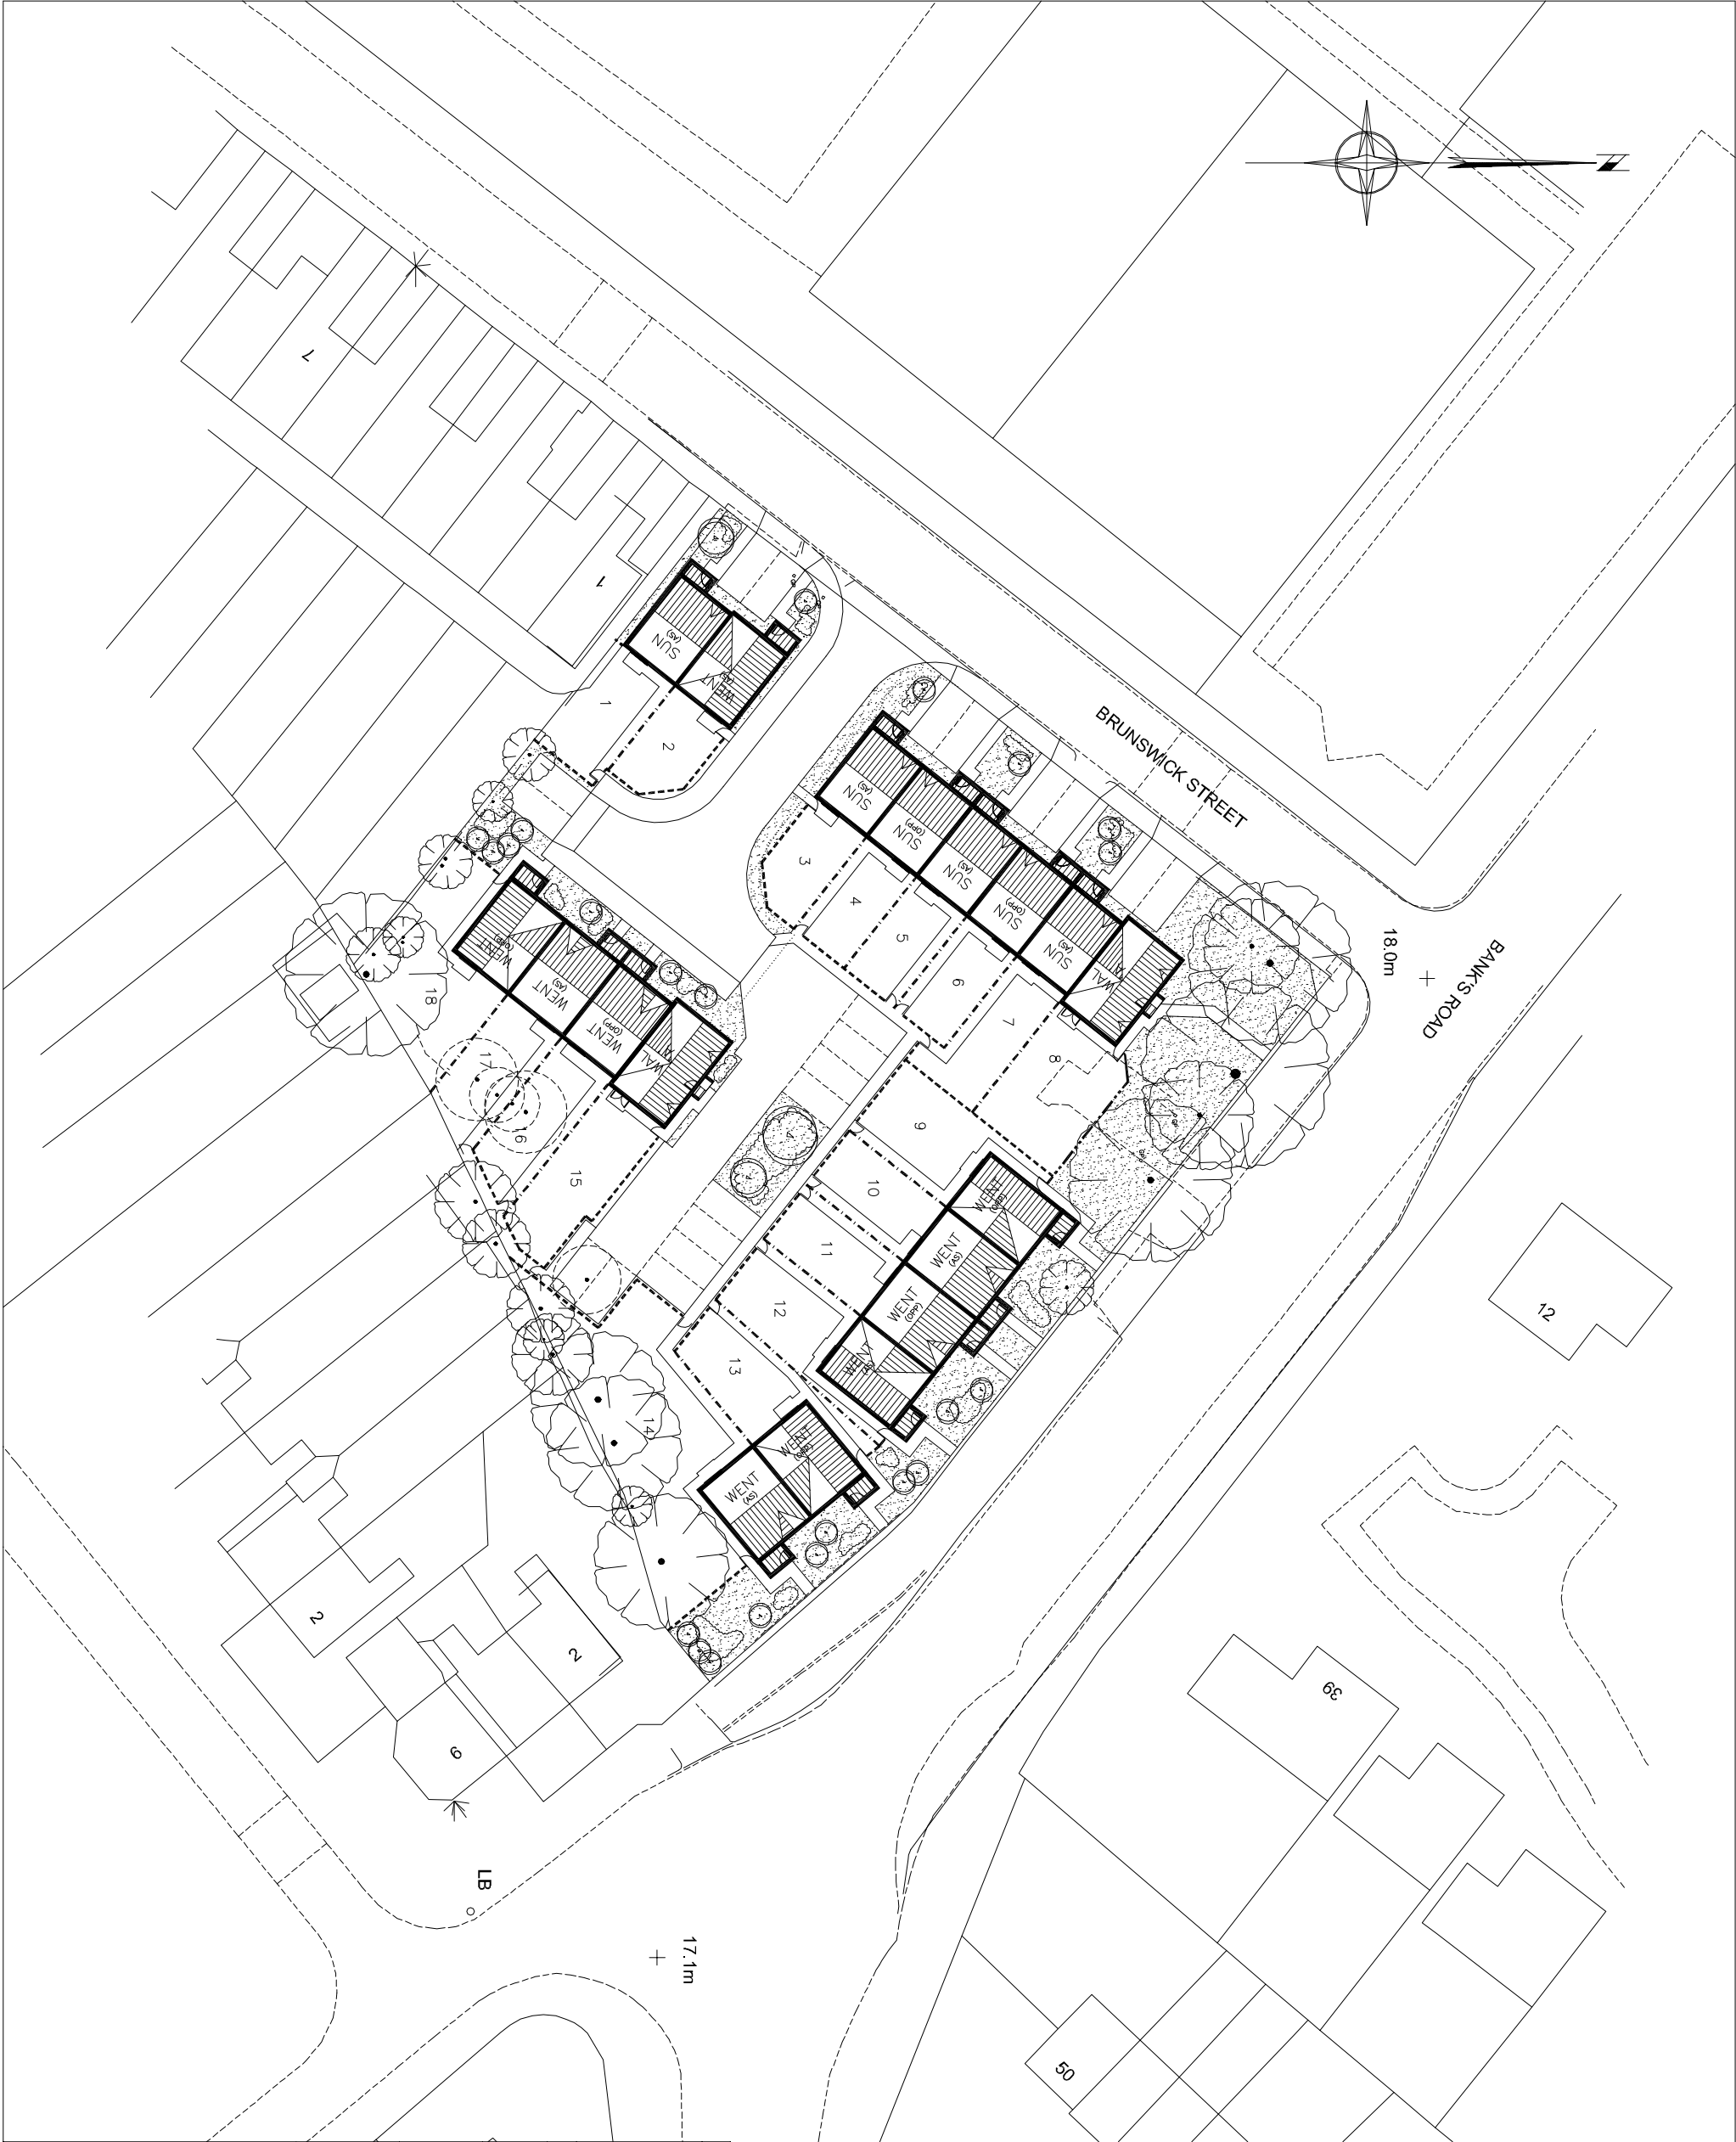

TO BE READ IN CONJUNCTION WITH

ISSUE	REVISION	DATE
SCALE	1:500 @ A3	
DATE	SEPT 2010	
DRAWN	RT	
	DRAWING NUMBER	BRUNSWICK/SK17

Planning Layout

PROJECT  
Brunswick Street,  
Liverpool

**McInerney Homes**

North West Regional Office  
16 Beecham Court  
Smitly Brook Road  
Pemberton  
Wigan  
WN3 6PR  
Tel: 0844 871 2272  
Fax: 0844 871 2273  
email: northwest@mcinerneyhomes.com  
northwestsales@mcinerneyhomes.com