



FOR CONTINUATION REFER TO SHEET 3

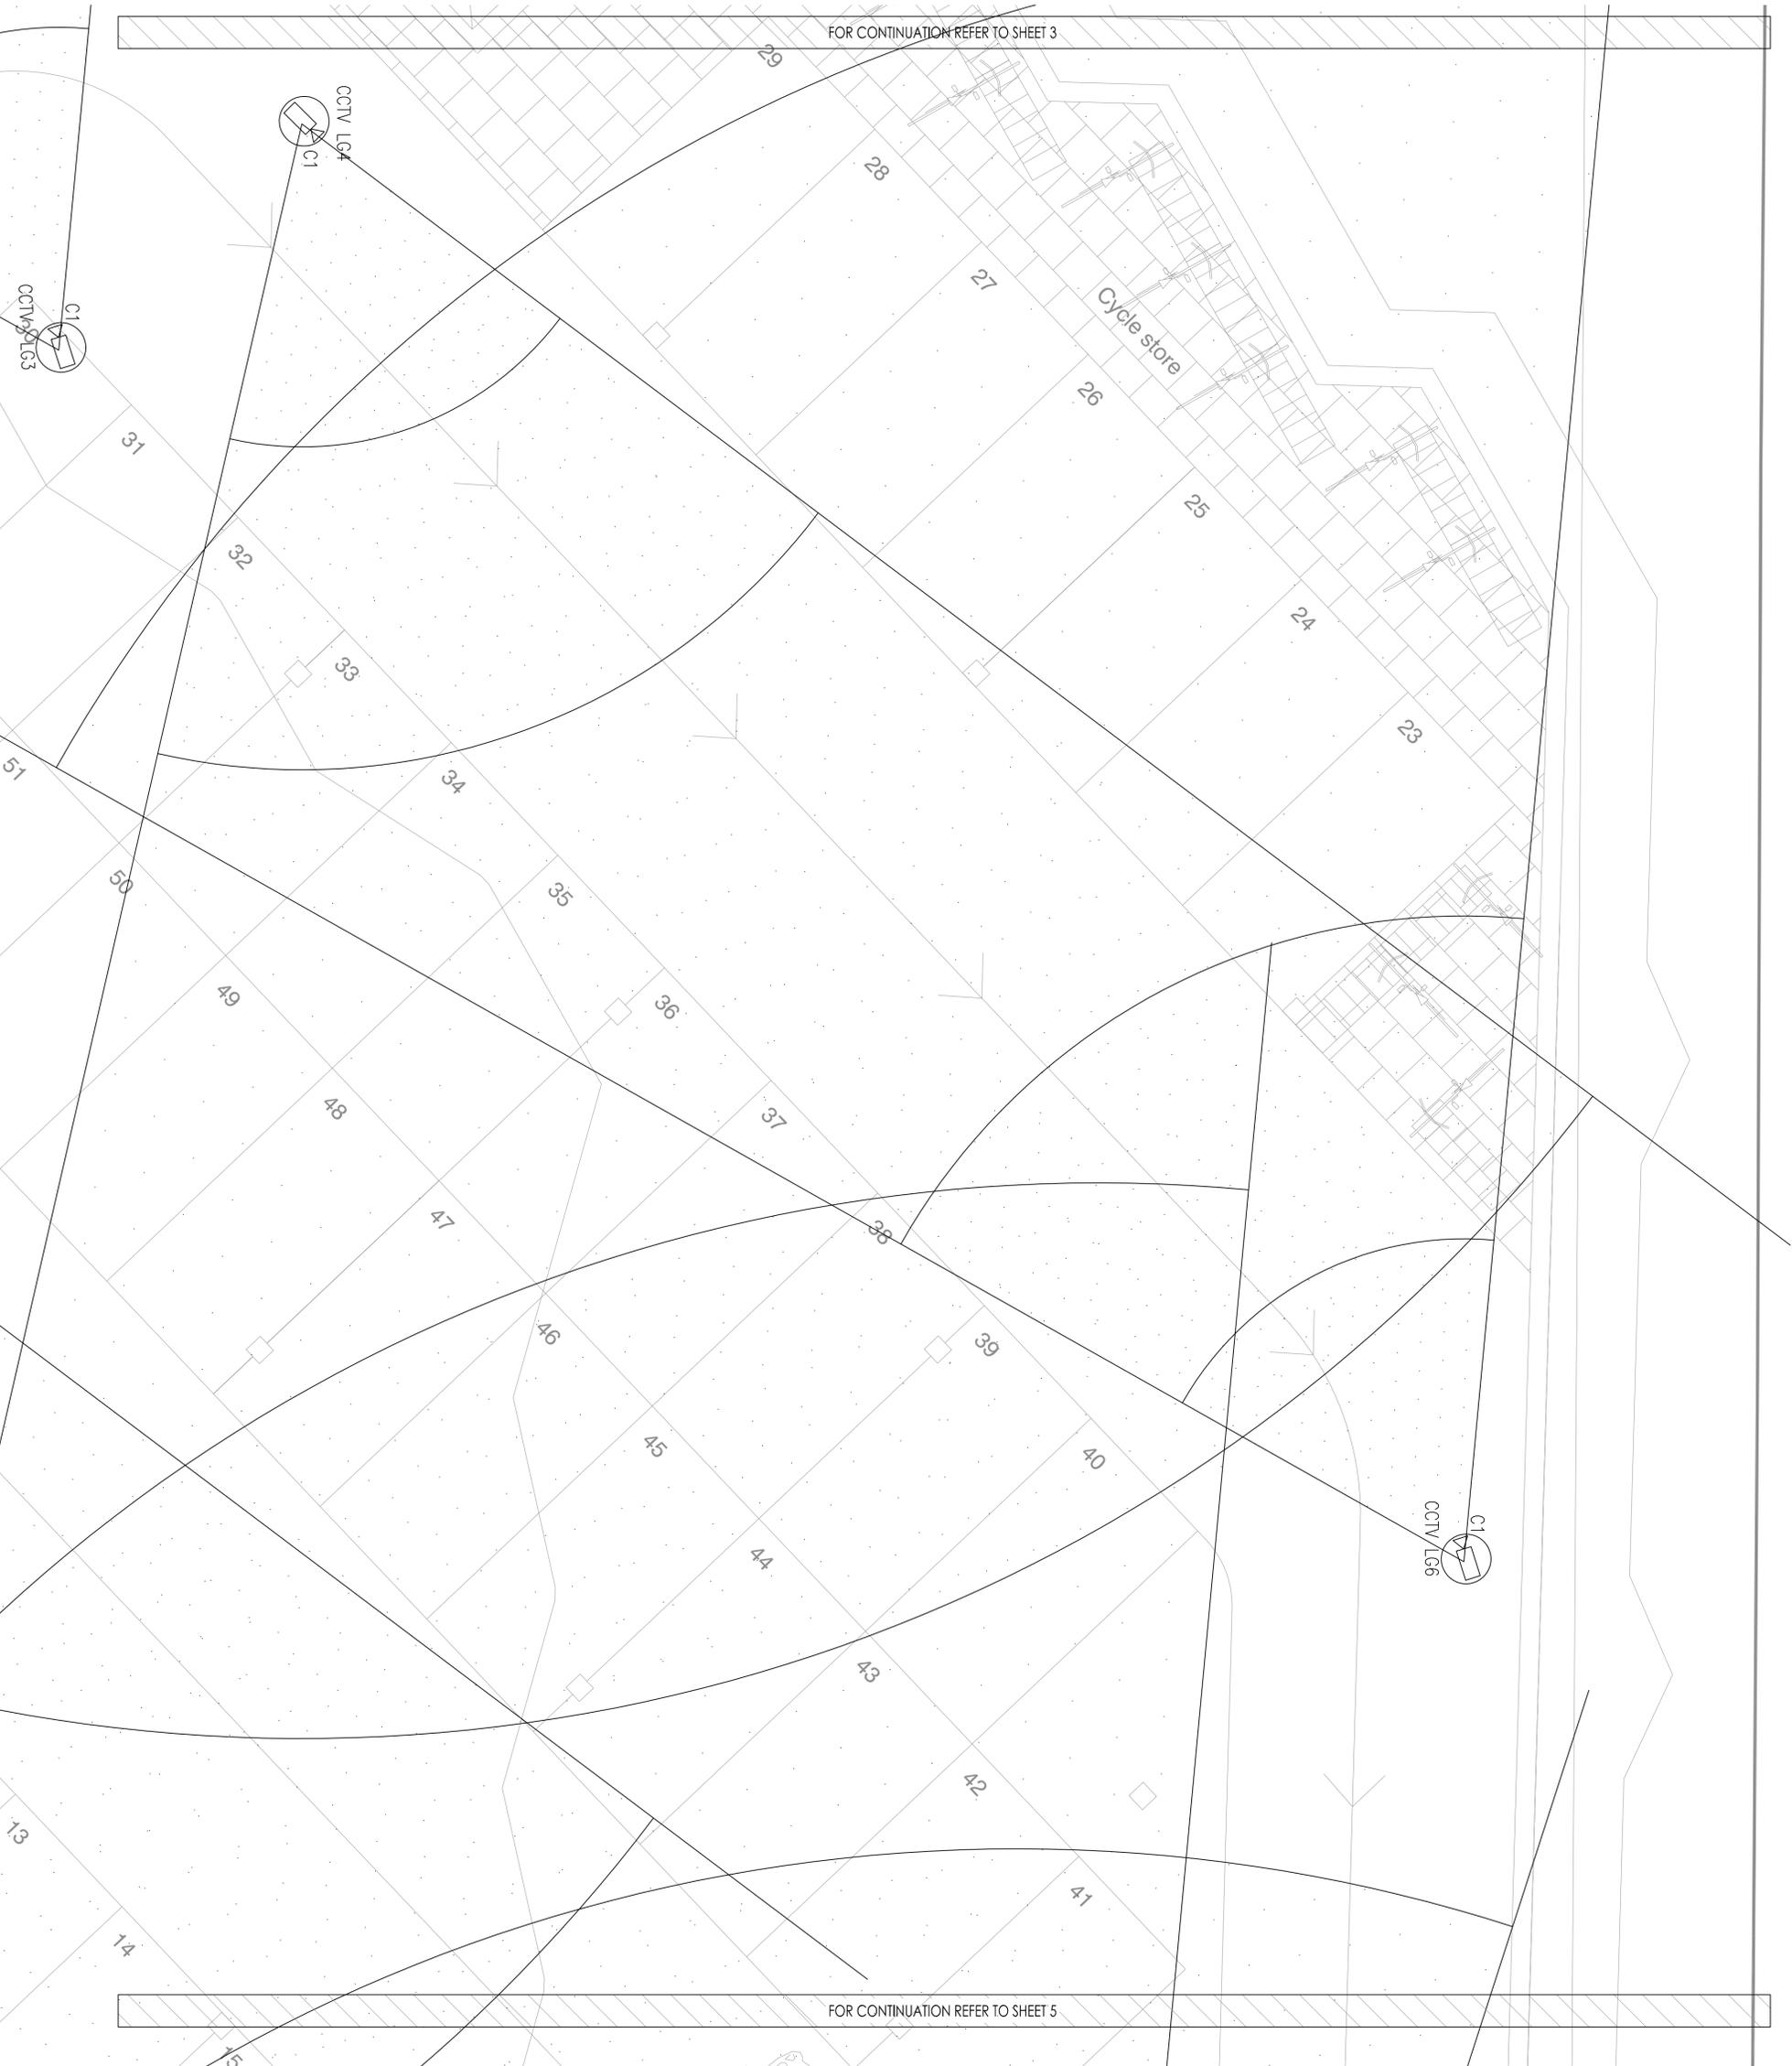

FOR CONTINUATION REFER TO SHEET 5

© THIS DRAWING IS COPYRIGHT PROTECTED and remains the property of Hurstwood and environmental consulting. It must not be reproduced, used, disclosed or transmitted to third parties in any form without prior written permission.

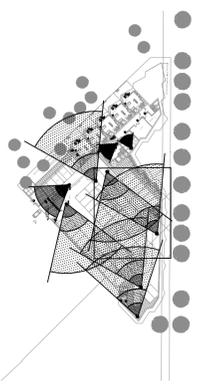

KEY PLAN

Rev	Chkd	App	Date	Description
P0	MG	MJ	23.09.15	PRELIMINARY ISSUE

Architectural X-Ref Drawings:
 FF&E X-Ref Drawings:
 Drawing Status: **PRELIMINARY ISSUE**



hurstwood environmental
 Consulting Engineers
 www.hurstwood-eng.co.uk

☐ Bolton Office Anco 500 Road Salford BL1 4AG T: 01204 770 041 E: bolton@hurstwood-eng.co.uk	☐ Liverpool Office 23 Goodlass Road Seaside BL1 4AG T: 0151 728 3360 E: liverpool@hurstwood-eng.co.uk	☐ London Office 344 Gray's Inn Road Bloomsbury WC1X 8BP T: 0203 753 9371 E: london@hurstwood-eng.co.uk	
Client: PHD1 CONSTRUCTION	Drawn: S BOWMAN	Chkd: D CLARKSON	App: M JORDAN
Date: SEPT 2015	Scale: 1:50		Rev: A1

Project: **LITTLE SHANGHAI PHASE 1**
 Drawing Title: **SECURITY CCTV AND DOOR ACCESS LOWER GROUND FLOOR SHEET 4 OF 7**
 Project No.: **C3052** Series: **68** Drawing No.: **E001-4** Rev: **P0**