
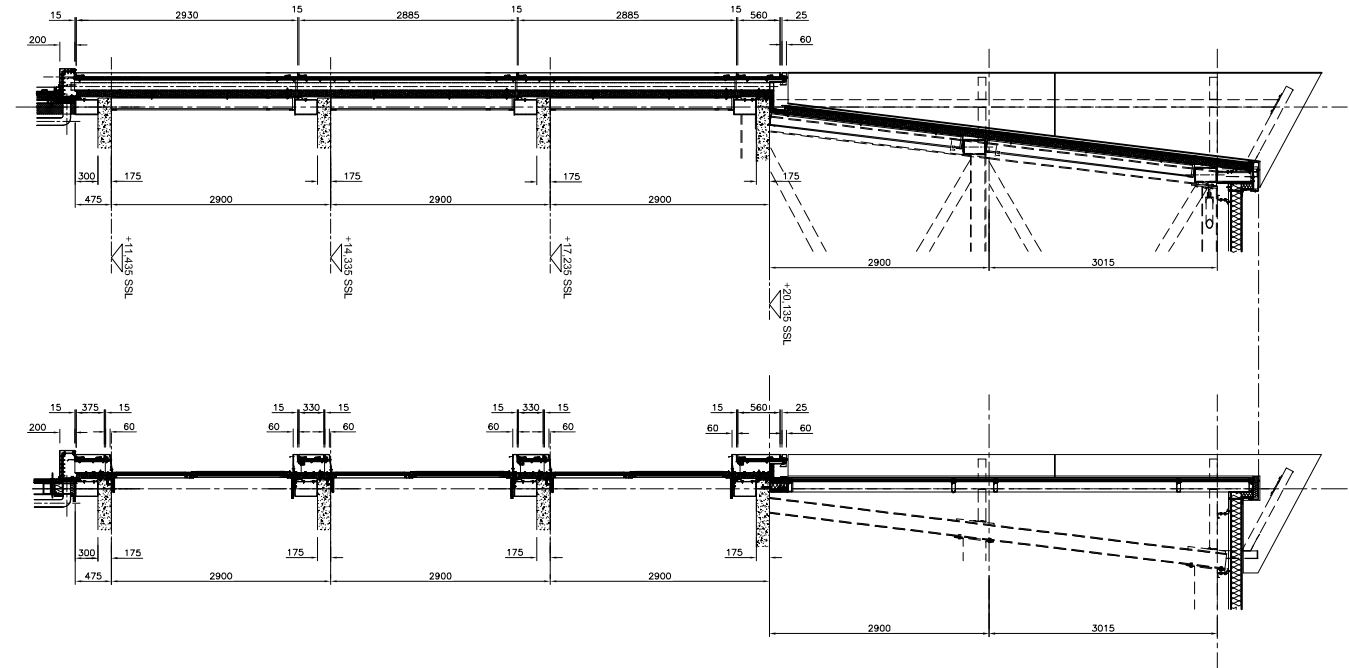


Notes

ALL DISSIMILAR MATERIALS TO BE ISOLATED BY THE USE OF PVC ISOLATING TAPE.
ALL SUPPORT MEMBERS ARE BY OTHERS UNLESS NOTED OTHERWISE.

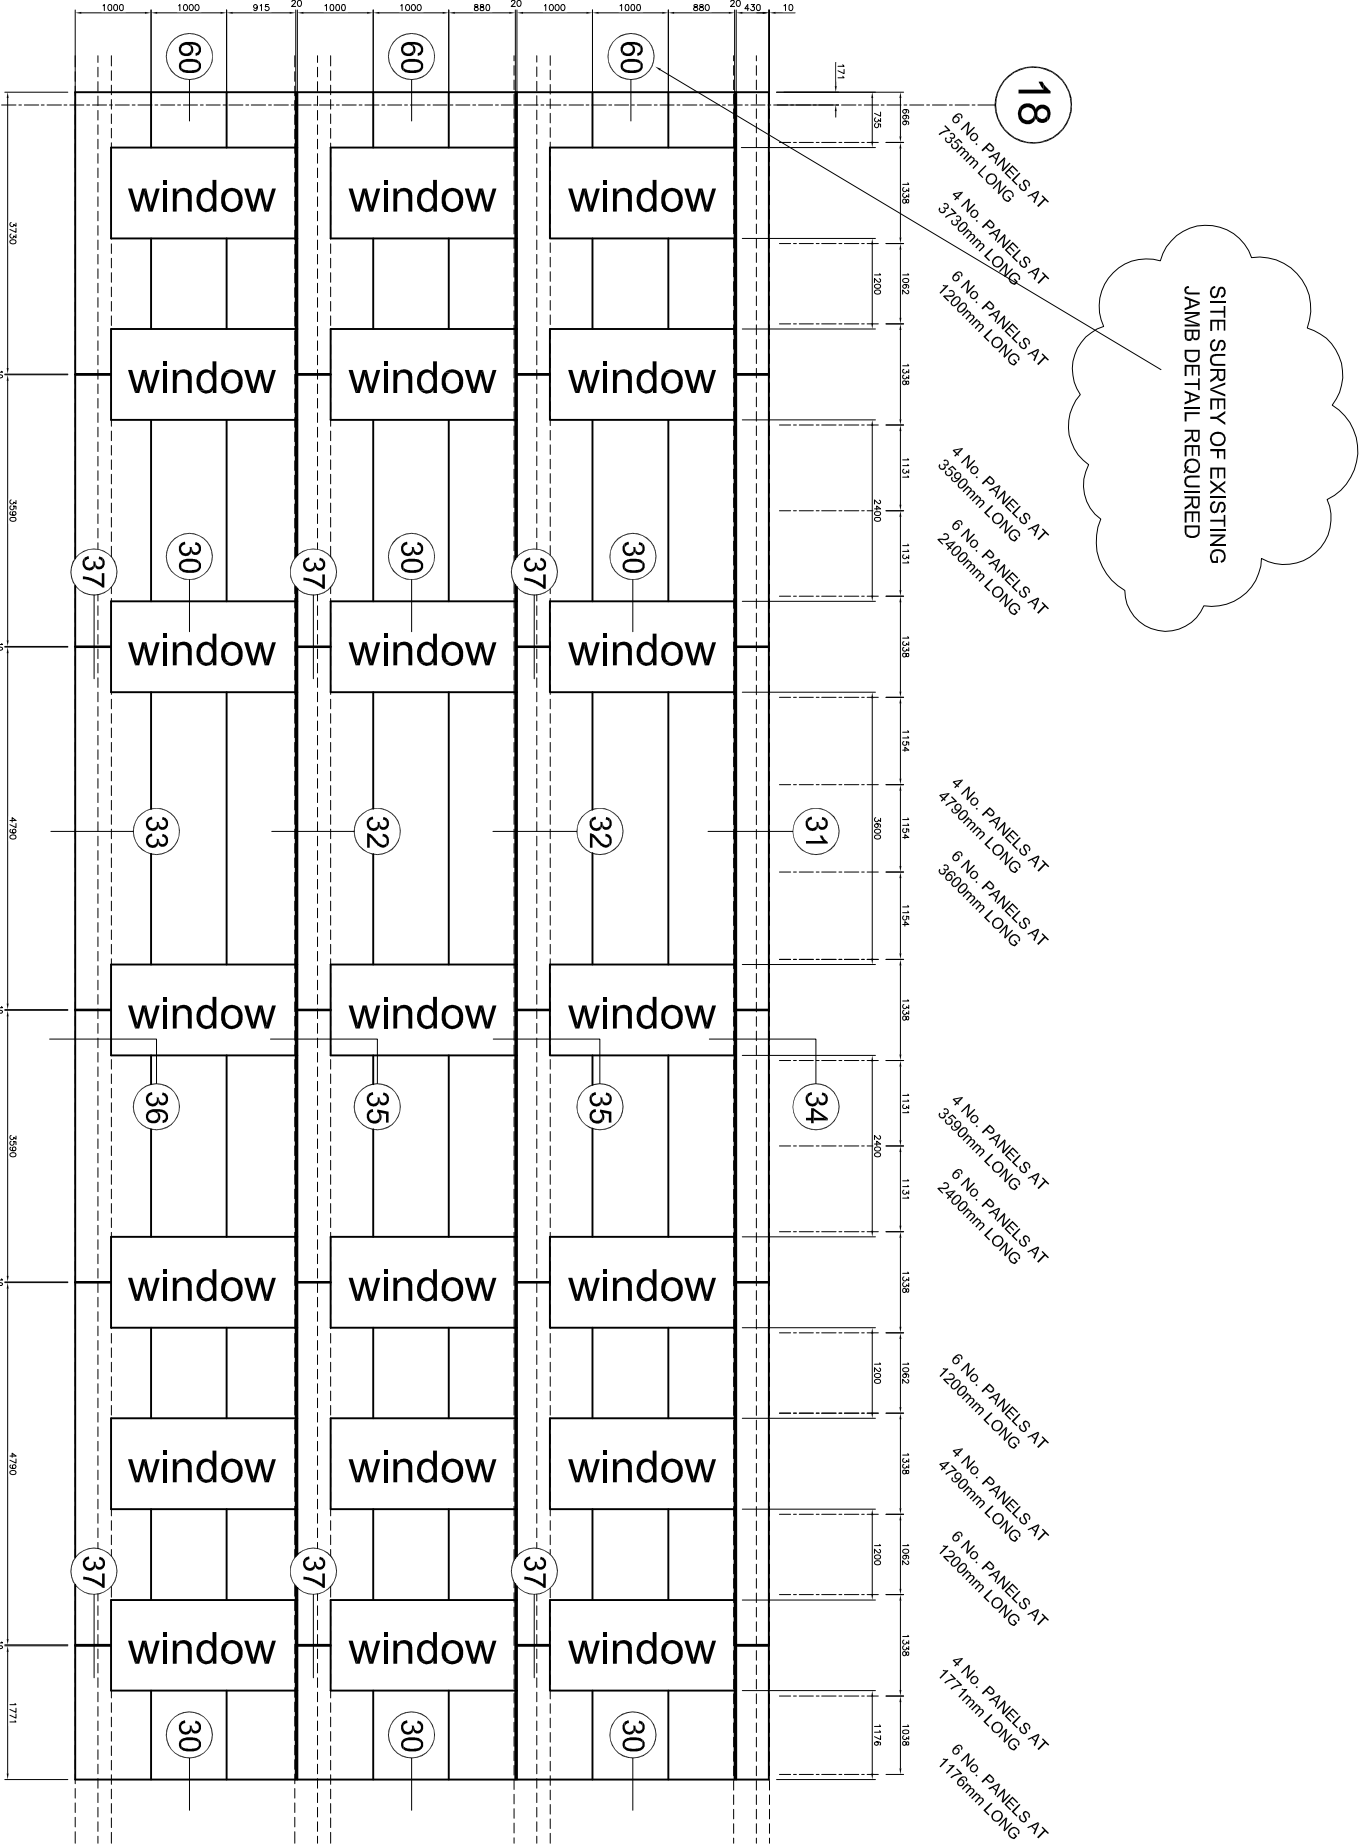

COMPOSITE ELEVATION
ALONG GRID LINE H

GENERAL SECTIONS

COMPOSITE ELEVATION
ALONG GRID LINE H



Hilbre Court Business Centre
Corporation Road, Birkenhead
Wirral CH41 3NG

Tel: 0151 649 0001
Fax: 0151 647 7088

Client
NU CONSTRUCTION Ltd.

Contract Title
CHANCERY HOUSE
LIVERPOOL

COMPOSITE ELEVATION
ALONG GRID LINE H

Drawn	WBW	Date	FEB 2016
Checked		Scale	1:100 @ A3
Drawing No. C683 — 001			