



Notes

ALL DISSIMILAR MATERIALS TO BE ISOLATED BY THE USE OF PVC ISOLATING TAPE.
ALL SUPPORT MEMBERS ARE BY OTHERS UNLESS NOTED OTHERWISE.

SITE SURVEY OF EXISTING JAMB DETAIL REQUIRED

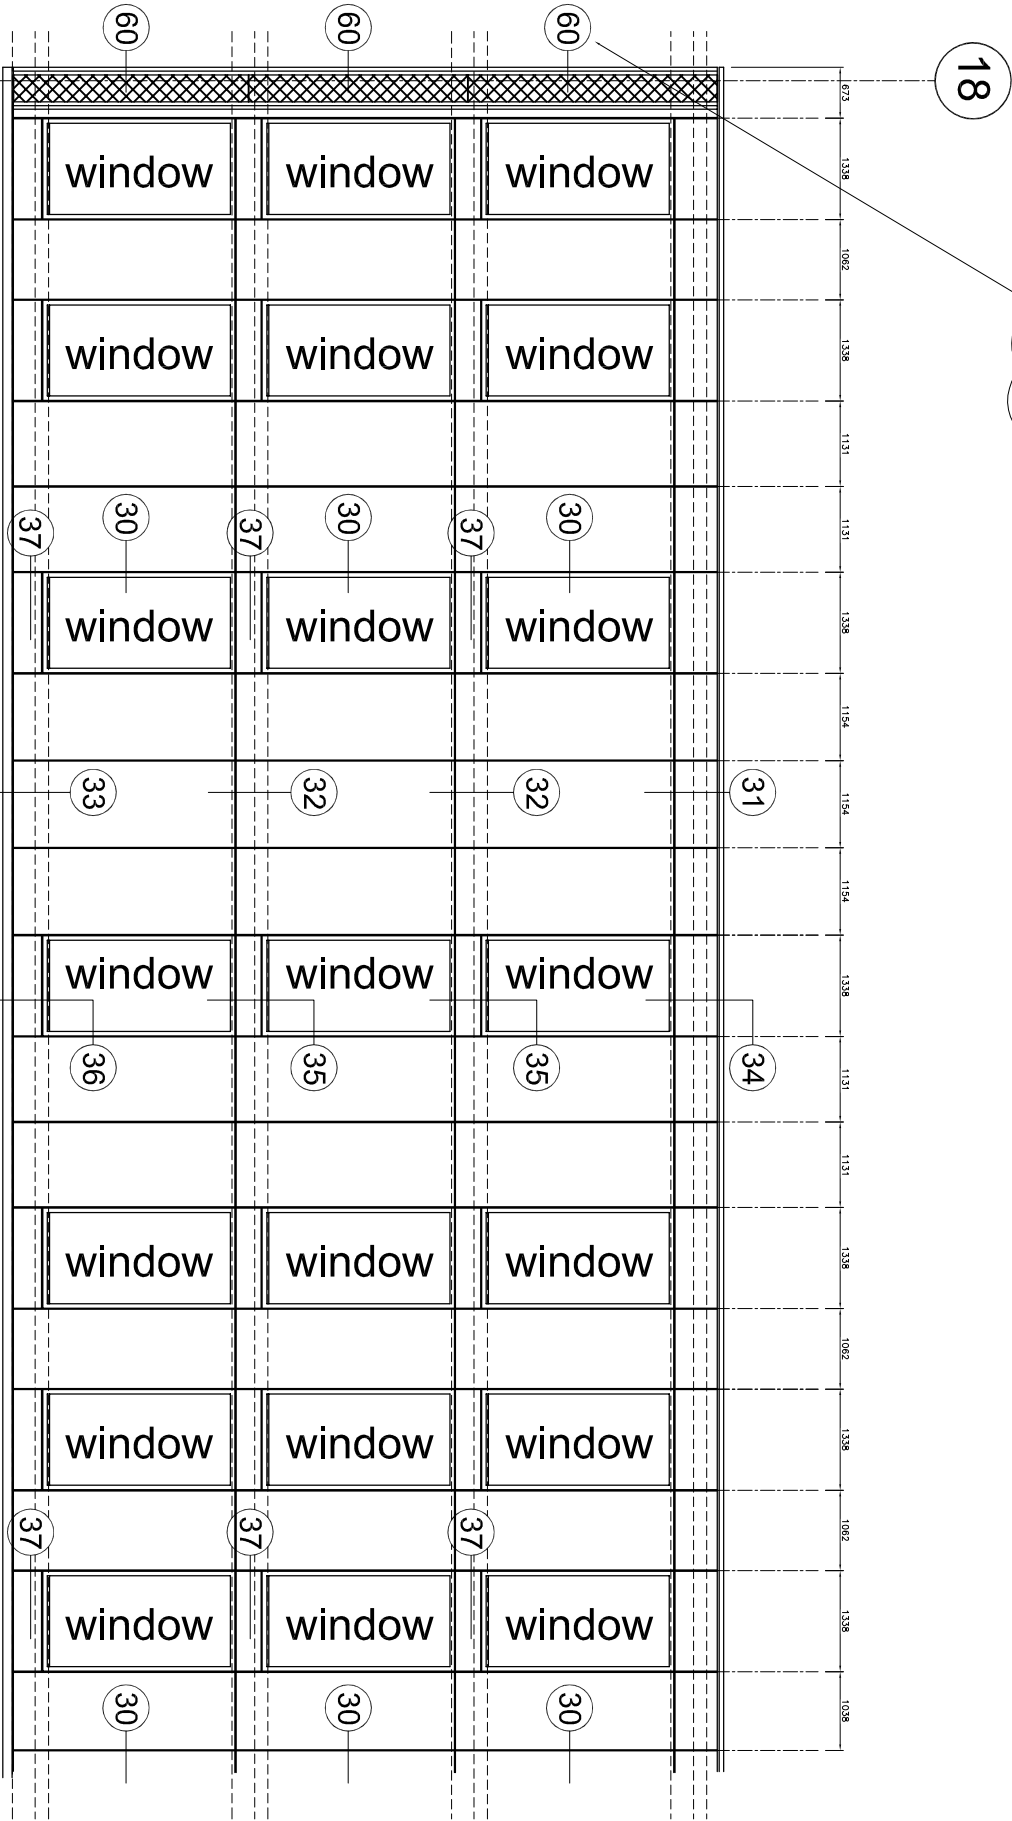

RAINSCREEN ELEVATION
ALONG GRID LINE H

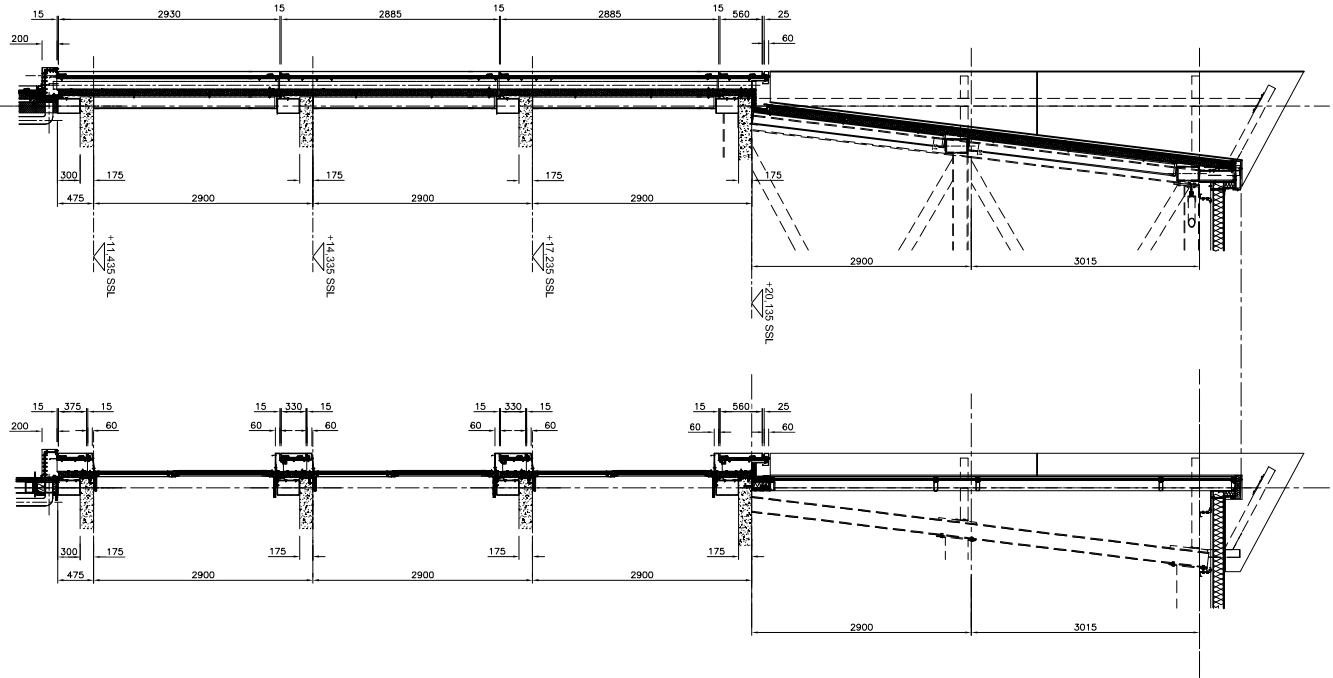

GENERAL SECTIONS



Hilbre Court Business Centre
Corporation Road, Birkenhead
Wirral CH41 3NG
Tel: 0151 649 0001
Fax: 0151 647 7088

Client
NU CONSTRUCTION Ltd.

Contract Title
CHANCERY HOUSE
LIVERPOOL

Drawing Title
RAINSCREEN ELEVATION
ALONG GRID LINE H

Rev	Date	Revisions
—		

Drawn	WBW	Date	FEB 2016
Checked		Scale	1:100 @ A3