

Notes

ALL DISSIMILAR MATERIALS TO BE ISOLATED BY THE USE OF PVC ISOLATING TAPE.  
ALL SUPPORT MEMBERS ARE BY OTHERS UNLESS NOTED OTHERWISE.

Rev	Date
Revisions	



Hilbre Court Business Centre  
Corporation Road, Birkenhead  
Wirral CH41 3NG  
Tel: 0151 649 0001  
Fax: 0151 647 7088


Client  
NU CONSTRUCTION Ltd.

Contract Title  
CHANCERY HOUSE  
LIVERPOOL

Drawing Title  
RAINSCREEN ELEVATION  
ALONG GRID LINE H

Drawn	WBW	Date	FEB 2016
Checked		Scale	1:100 @ A3

Drawing No. C683 – 007

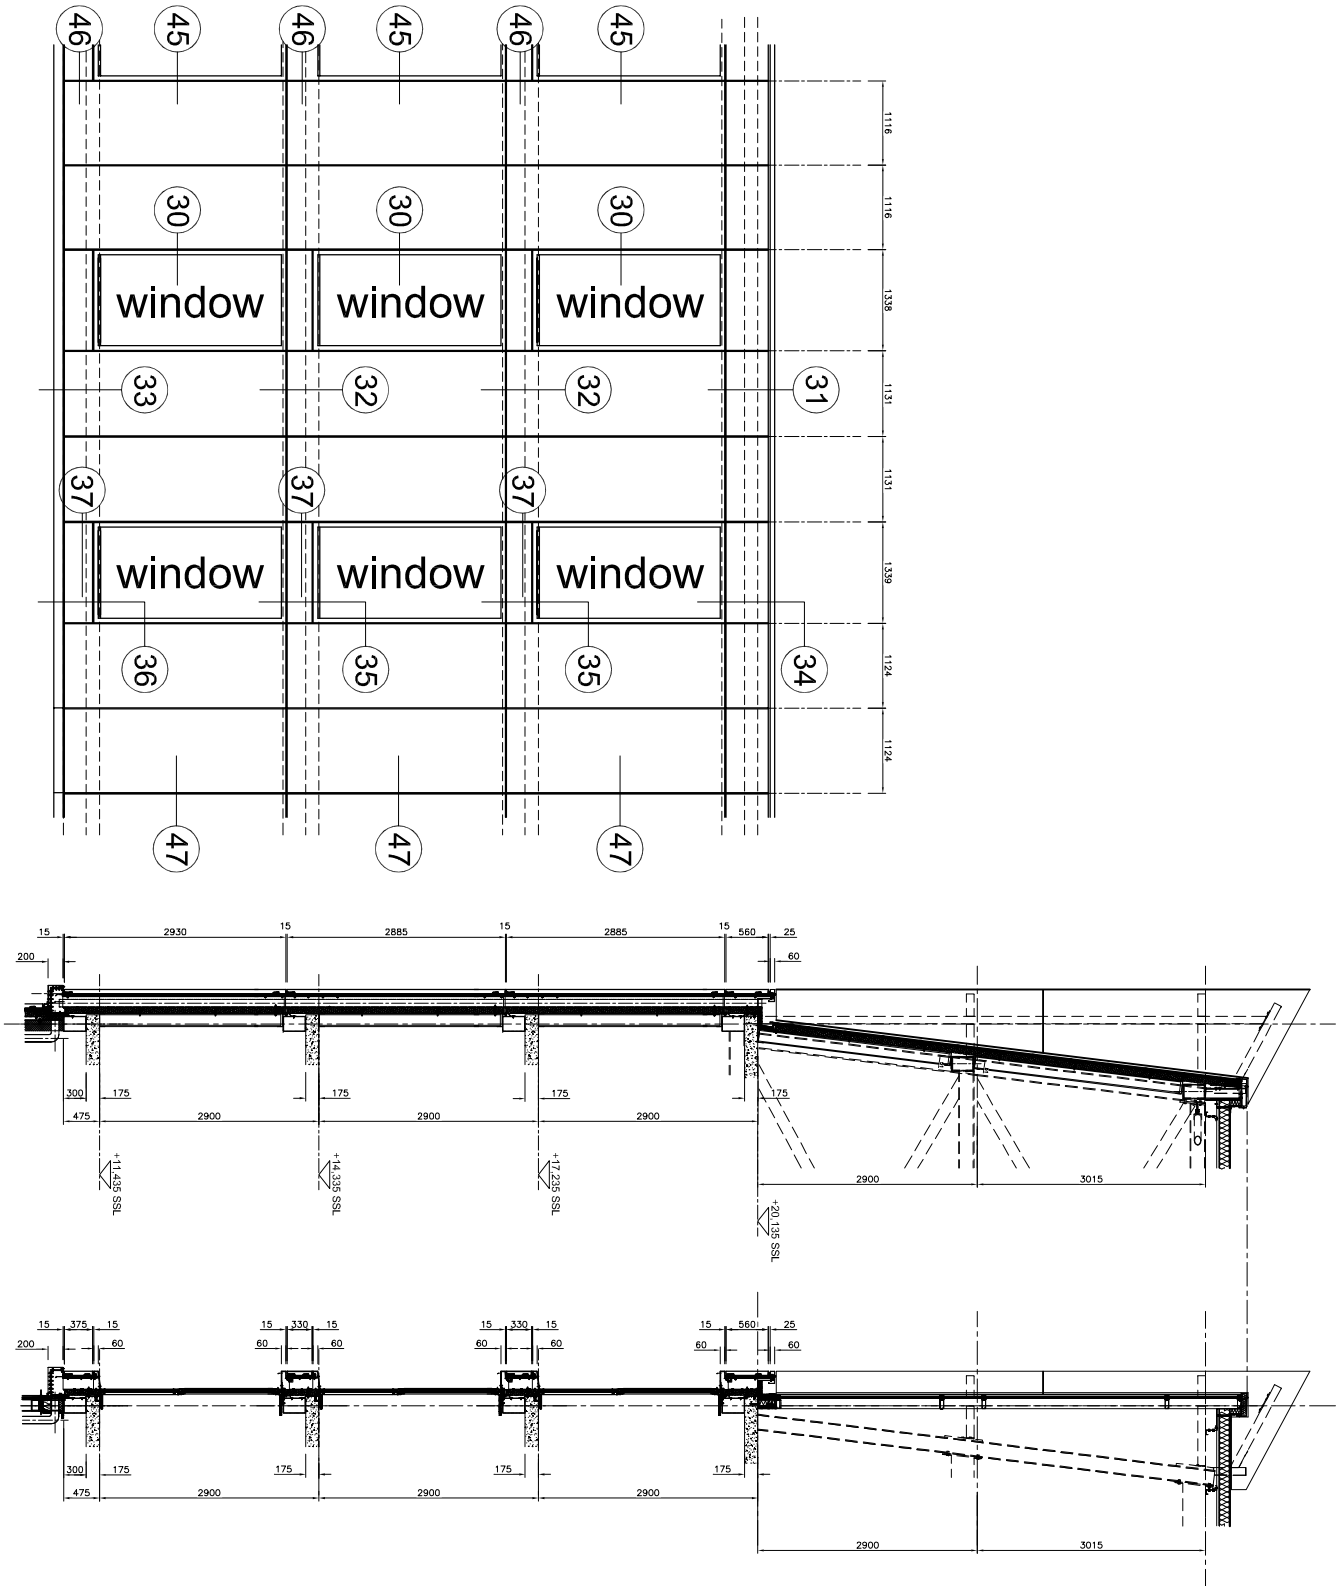

RAINSCREEN ELEVATION  
ALONG GRID LINE 9

GENERAL SECTIONS