


Notes

ALL DISSIMILAR MATERIALS TO BE ISOLATED BY THE USE OF PVC ISOLATING TAPE.  
ALL SUPPORT MEMBERS ARE BY OTHERS UNLESS NOTED OTHERWISE.

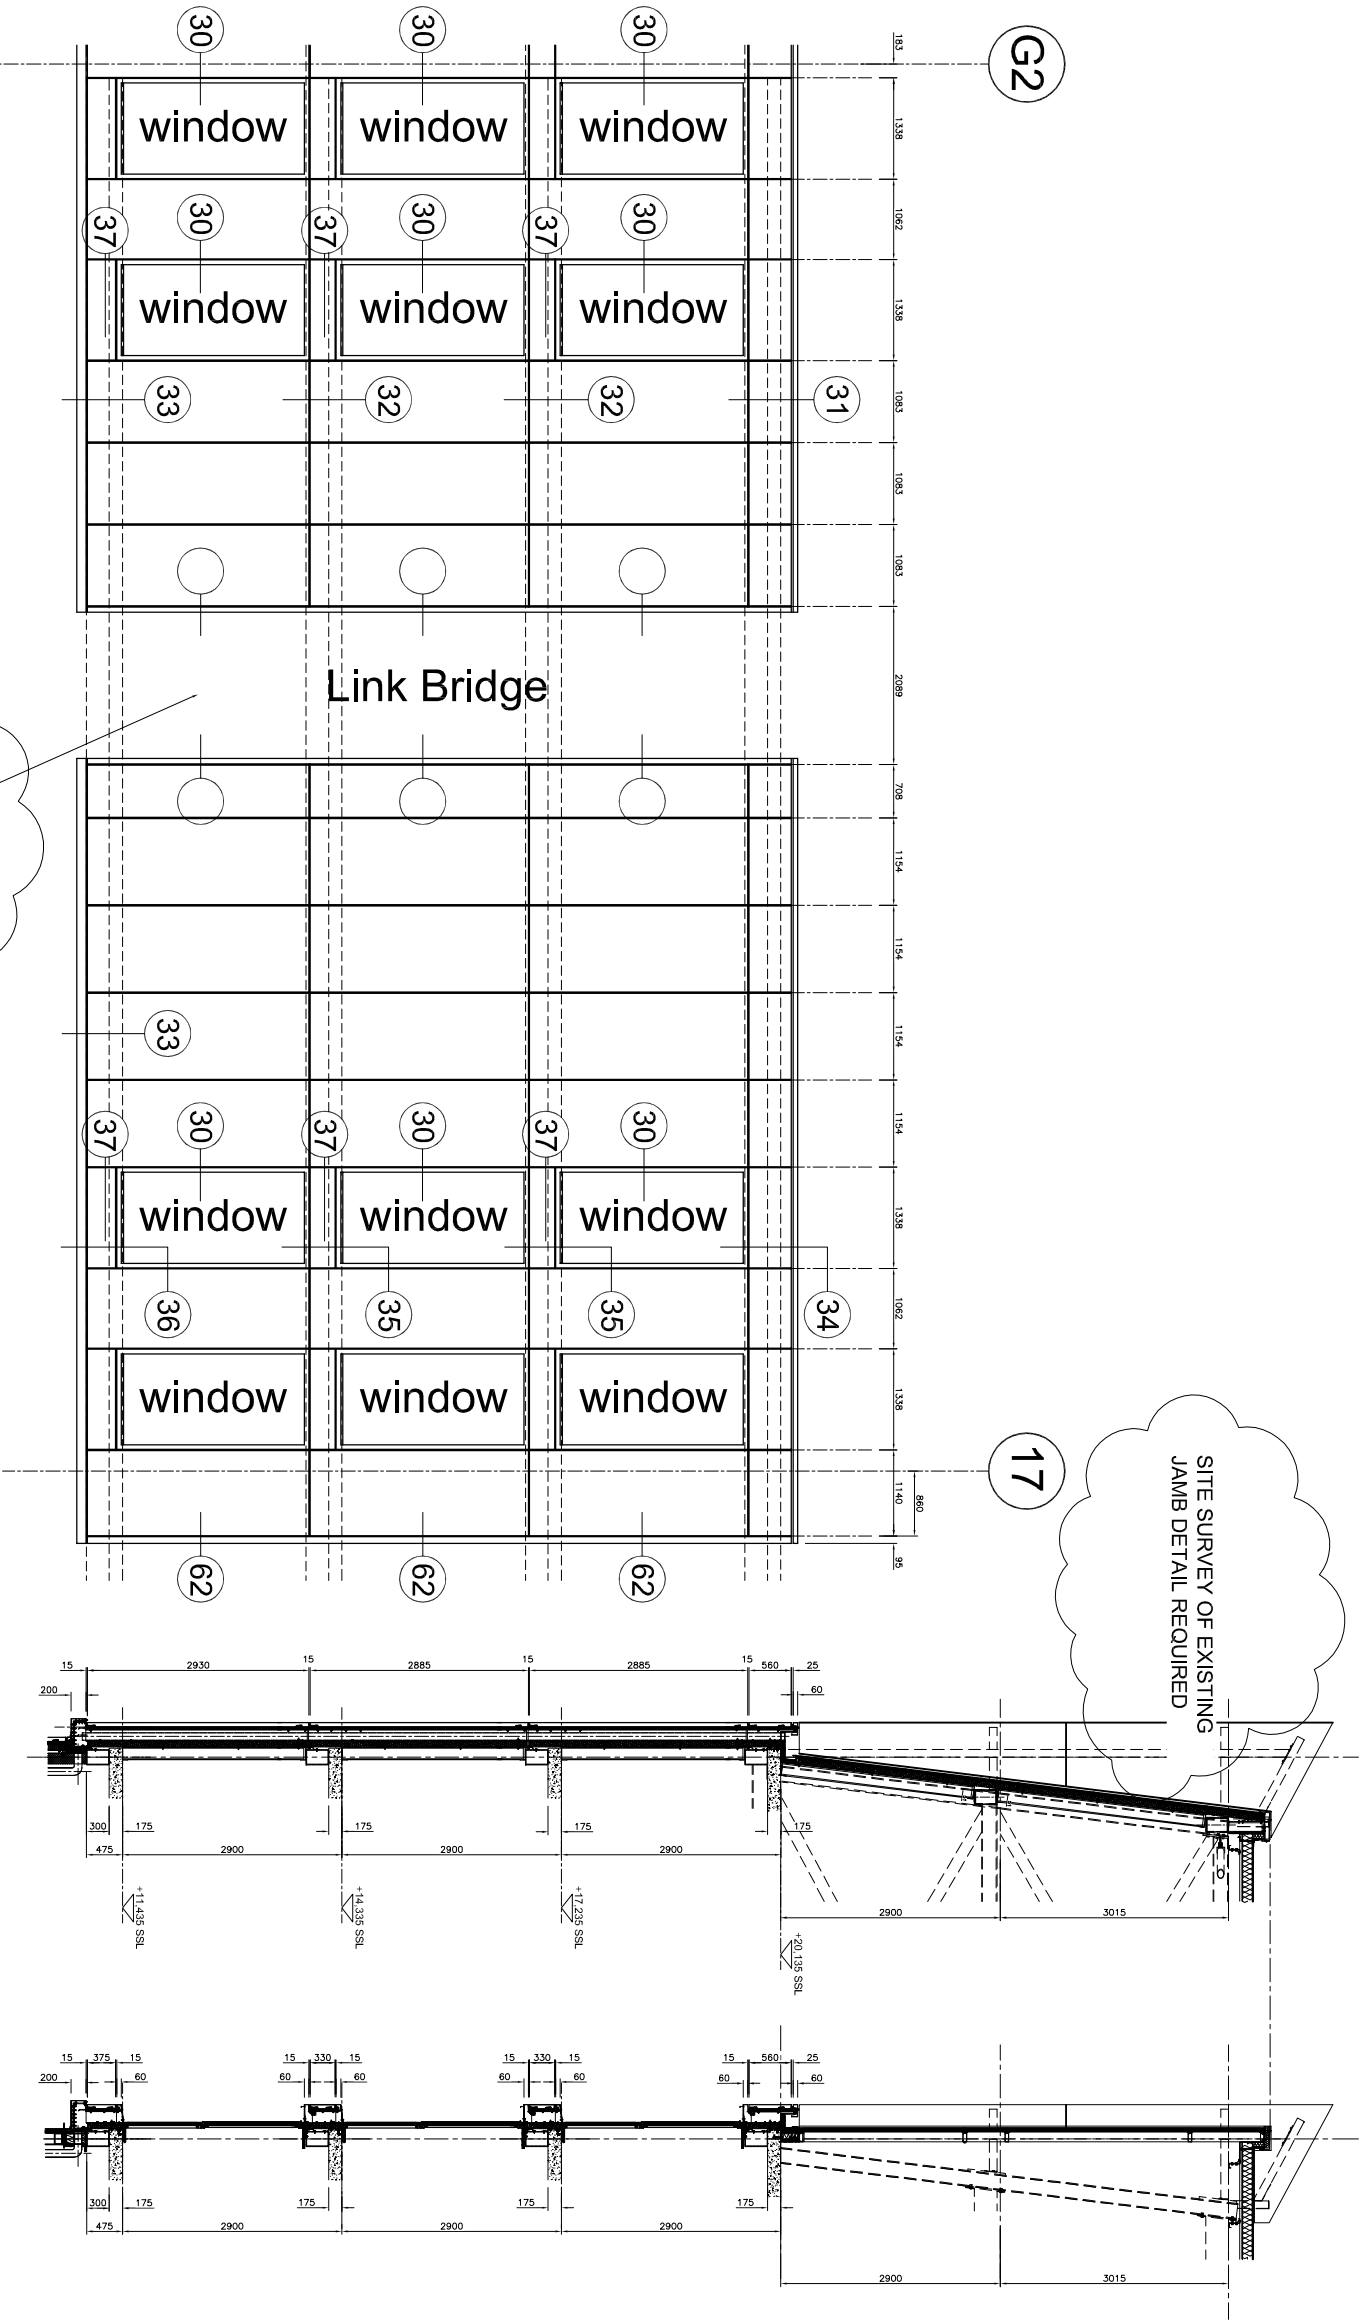

RAINSCREEN ELEVATION  
ALONG GRID LINE A

DETAILS OF BRIDGE LINK  
SET OUT REQUIRED SEE  
EMAIL DATED 07/03/2016.

GENERAL SECTIONS

Drawing Title  
RAINSCREEN ELEVATION  
ALONG GRID LINE H

Contract Title  
CHANCERY HOUSE  
LIVERPOOL

Client  
NU CONSTRUCTION Ltd.

Hilbre Court Business Centre  
Corporation Road, Birkenhead  
Wirral CH41 3NG  
Tel: 0151 649 0001  
Fax: 0151 647 7088



Rev	Date	Revisions
—		

Drawn	WBW	Date	FEB 2016
Checked		Scale	1:100 @ A3