

Notes

ALL DISSIMILAR MATERIALS TO BE ISOLATED BY THE USE OF PVC ISOLATING TAPE.
ALL SUPPORT MEMBERS ARE BY OTHERS UNLESS NOTED OTHERWISE.

Rev	Date
—	
Revisions	



SPEEDWELL
roofing and construction limited

Hilbre Court Business Centre
Corporation Road, Birkenhead
Wirral CH41 3NG
Tel: 0151 649 0001
Fax: 0151 647 7088


Client
NU CONSTRUCTION Ltd.

Contract Title
**CHANCERY HOUSE
LIVERPOOL**

Drawing Title
**RAINSCREEN ELEVATION
ALONG GRID LINE H**

Drawn	WBW	Date	FEB 2016
Checked		Scale	1:100 @ A3

Drawing No. C683 — 010

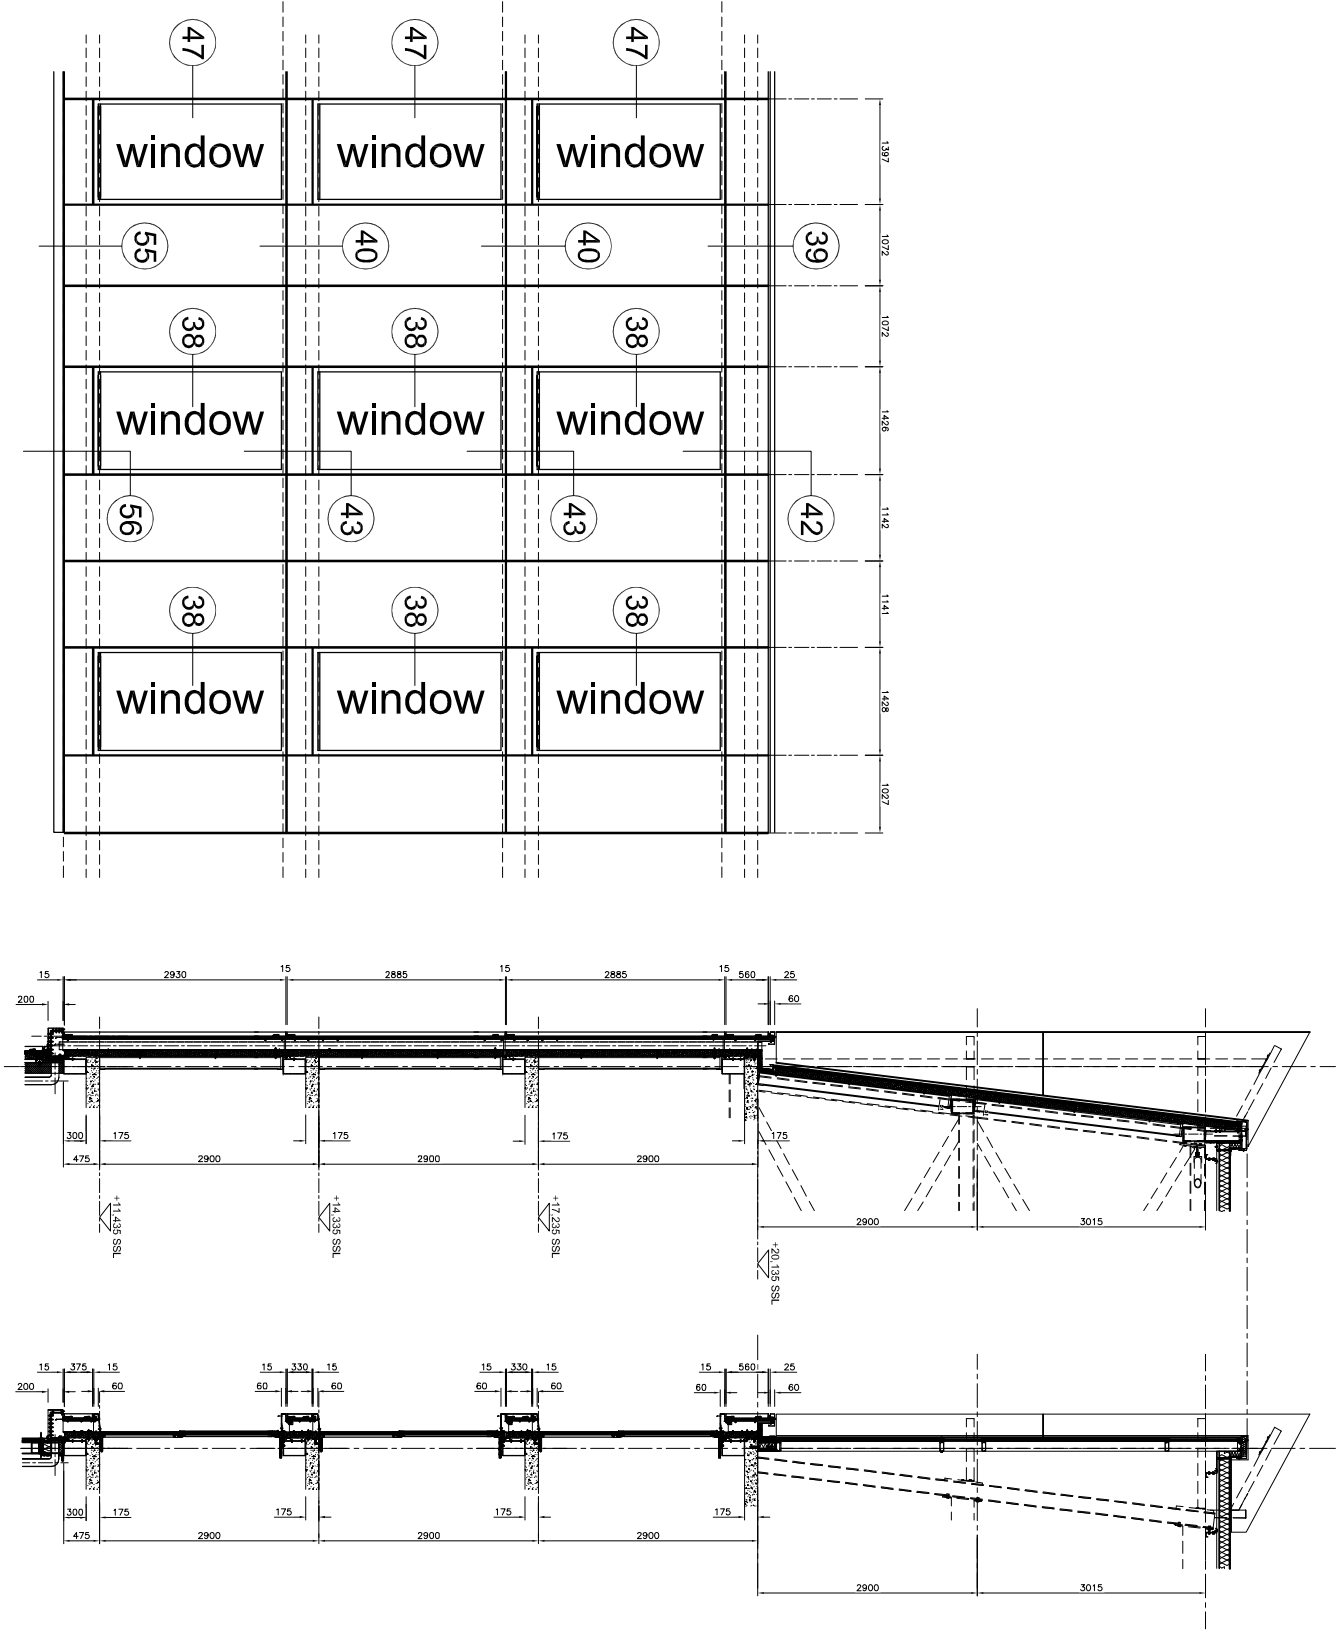

RAINSCREEN ELEVATION
CURVED CORNER AT
GRIDS A & 9

GENERAL SECTIONS