

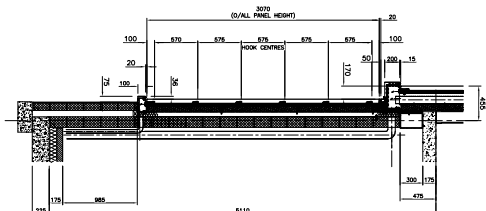


Notes



ALL DISSIMILAR MATERIALS TO BE ISOLATED BY THE USE OF PVC ISOLATING TAPE.
ALL SUPPORT MEMBERS ARE BY OTHERS UNLESS NOTED OTHERWISE.

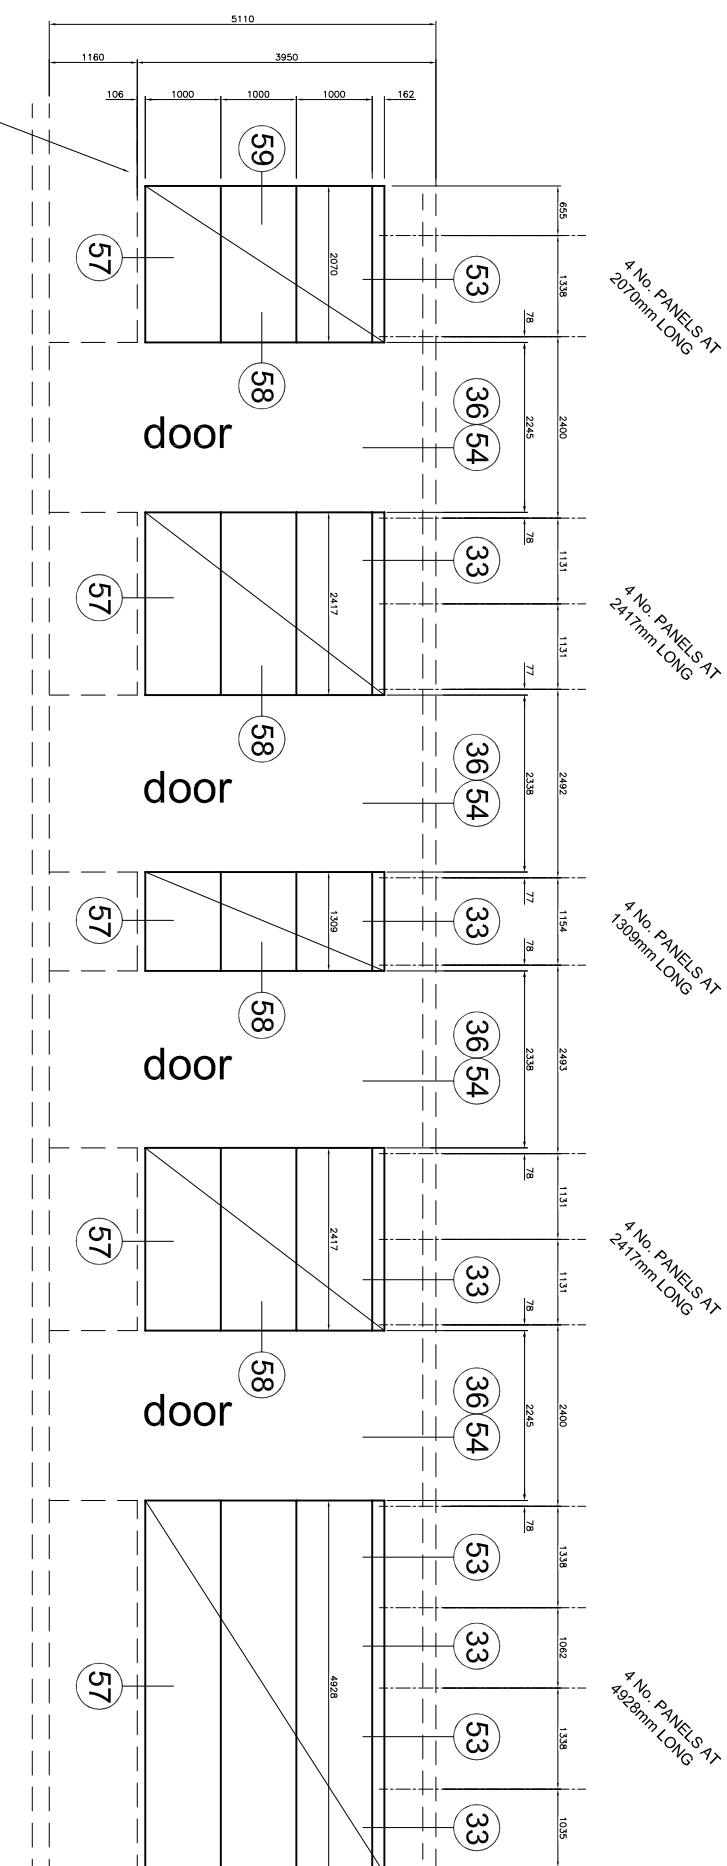

GROUND FLOOR SECTION THROUGH RETAIL UNIT

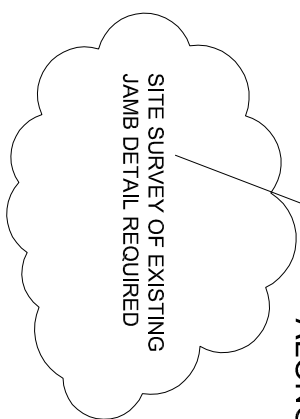


COMPOSITE ELEVATION
ALONG GRID LINE H

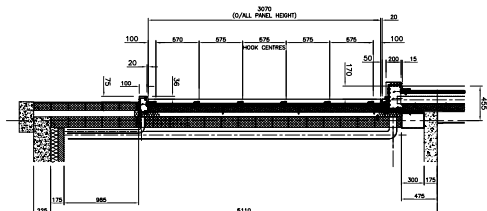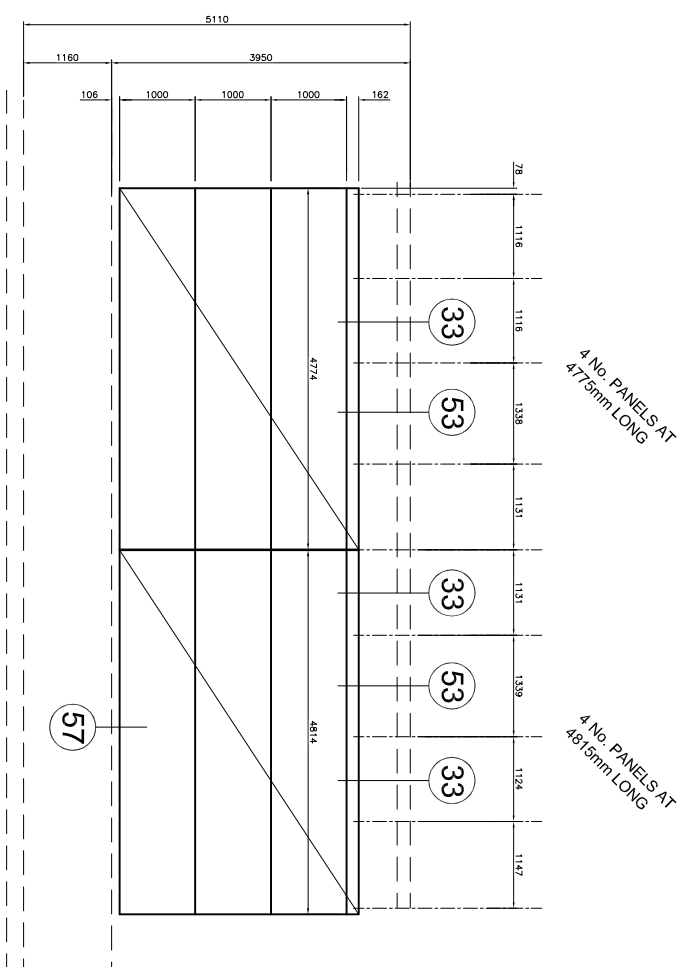

GROUND FLOOR SECTION
THROUGH RETAIL UNIT

COMPOSITE ELEVATION
ALONG GRID LINE 9

–		
Rev	Date	
Revisions		

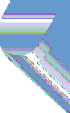

SPEEDWELL
roofing and construction limited

Hilbre Court Business Centre
Corporation Road, Birkenhead
Wirral CH41 3NG

Tel: 0151 649 0001
Fax: 0151 647 7088

Client	NU CONSTRUCTION Ltd.
Contract Title	CHANCERY HOUSE LIVERPOOL

Drawing Title
RAINSCREEN ELEVATION
GRD FLR ALONG G/L H & 9

Drawn	WBW	Date	FEB 2016
Checked		Scale	1:100 @ A3

Drawing No. C683 – 011