
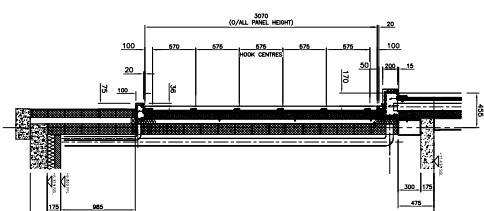




Notes

ALL DISSIMILAR MATERIALS TO BE ISOLATED BY THE USE OF PVC ISOLATING TAPE. ALL SUPPORT MEMBERS ARE BY OTHERS UNLESS NOTED OTHERWISE.

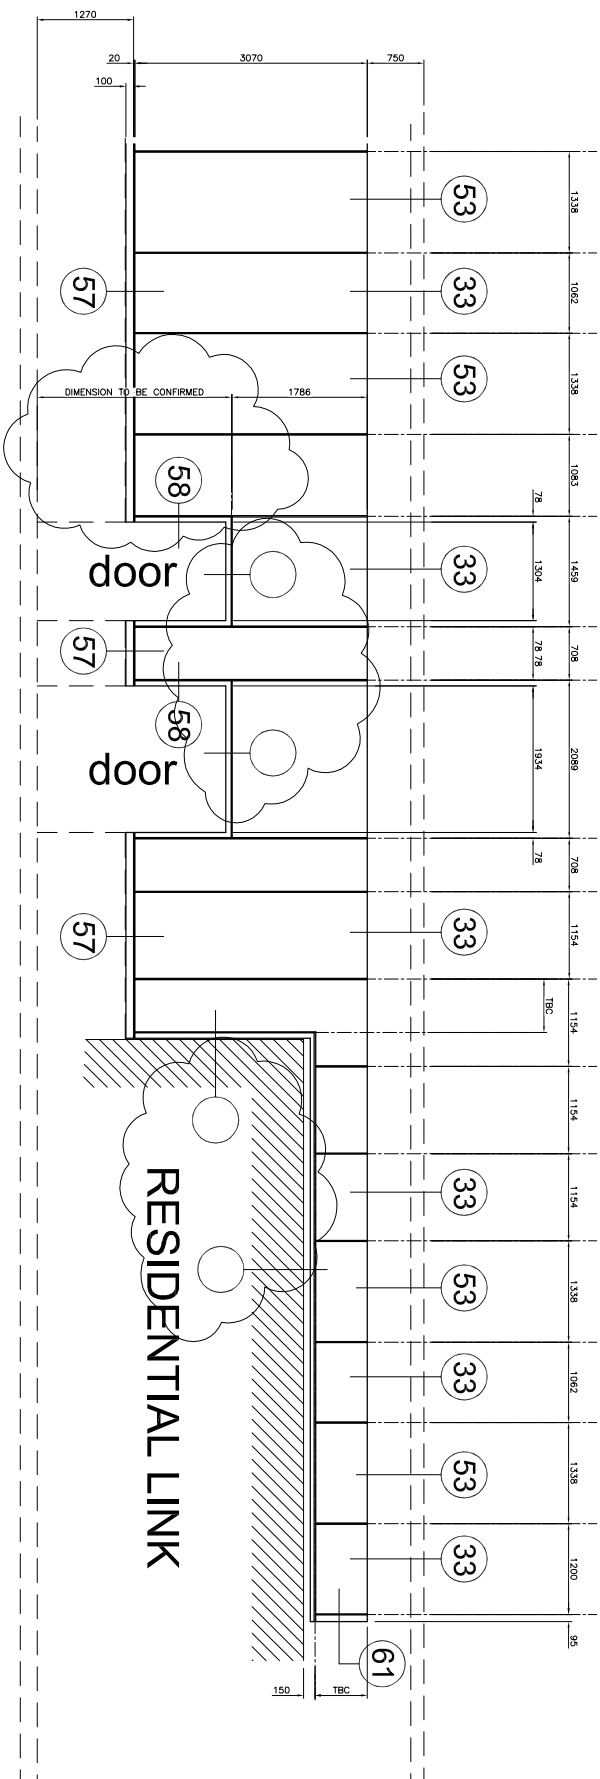

RAINSCREEN ELEVATION
ALONG GRID LINE A

GROUND FLOOR SECTION THROUGH RETAIL UNIT

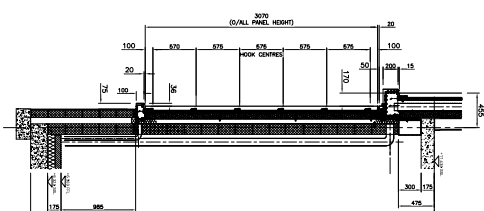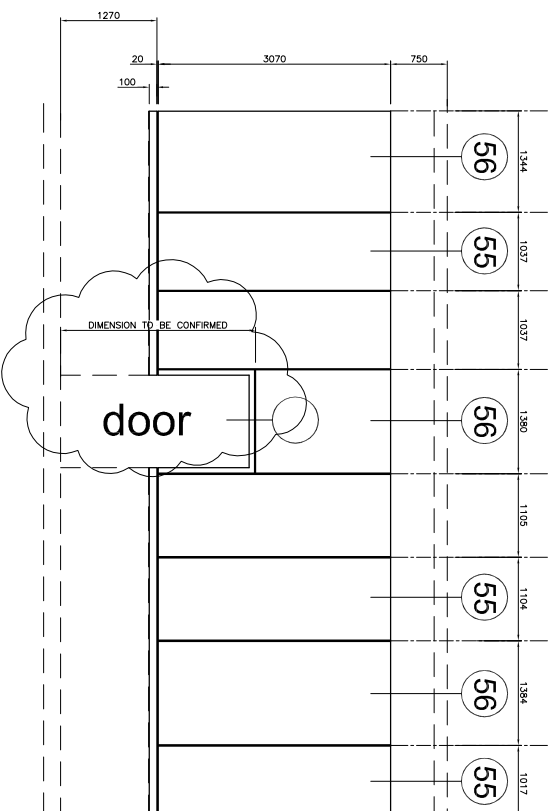

RAINSCREEN ELEVATION
ALONG GRID LINE 9/A
(FACETTED)

GROUND FLOOR SECTION
THROUGH RETAIL UNIT

Revisions	
Rev	Date
-	



SPEEDWELL
Roofing and construction Limited

Hilbre Court Business Centre
Corporation Road, Birkenhead
Wirral CH41 3NG

Tel: 0151 649 0001
Fax: 0151 647 7088

Client	NU CONSTRUCTION Ltd.
Contract Title	CHANGCERY HOUSE LIVERPOOL

Drawing Title
RAINSCREEN ELEVATION
GRD FLR ALONG G/L A & 9A

Drawn	WBW	Date	FEB 2016
Checked		Scale	1:100 @ A3