



Notes

ALL DISSIMILAR MATERIALS TO BE ISOLATED BY THE USE OF PVC ISOLATING TAPE. ALL SUPPORT MEMBERS ARE BY OTHERS UNLESS NOTED OTHERWISE.

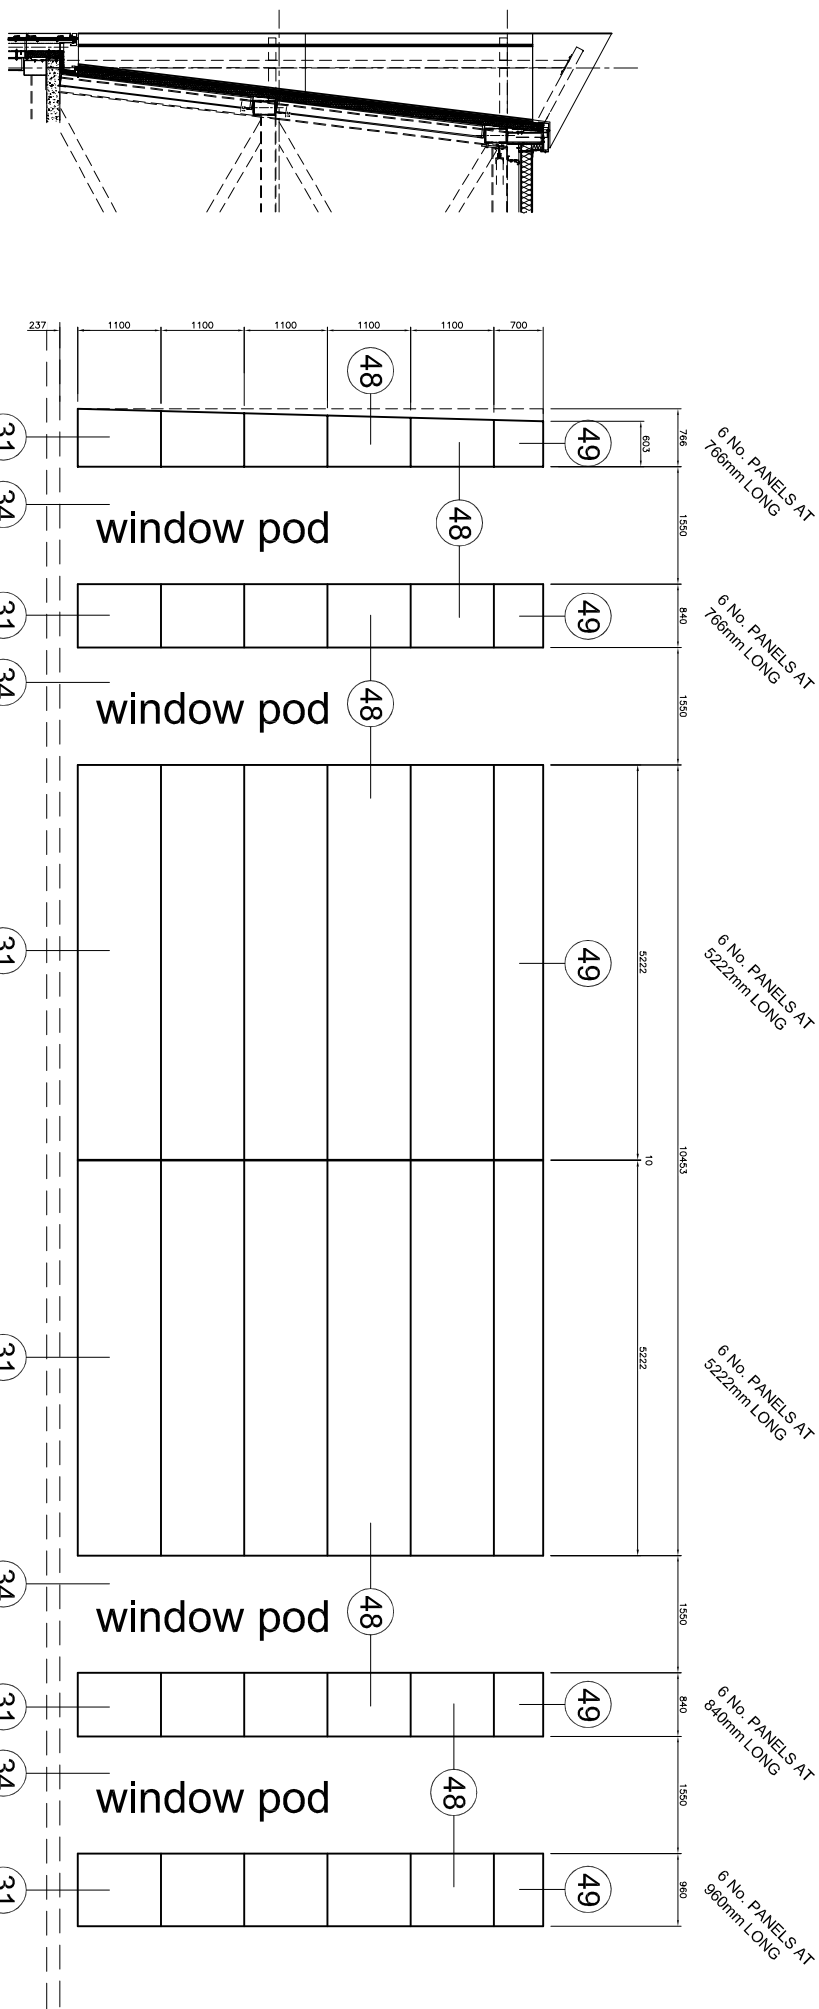

GENERAL SECTION SHOWING ADMASTER

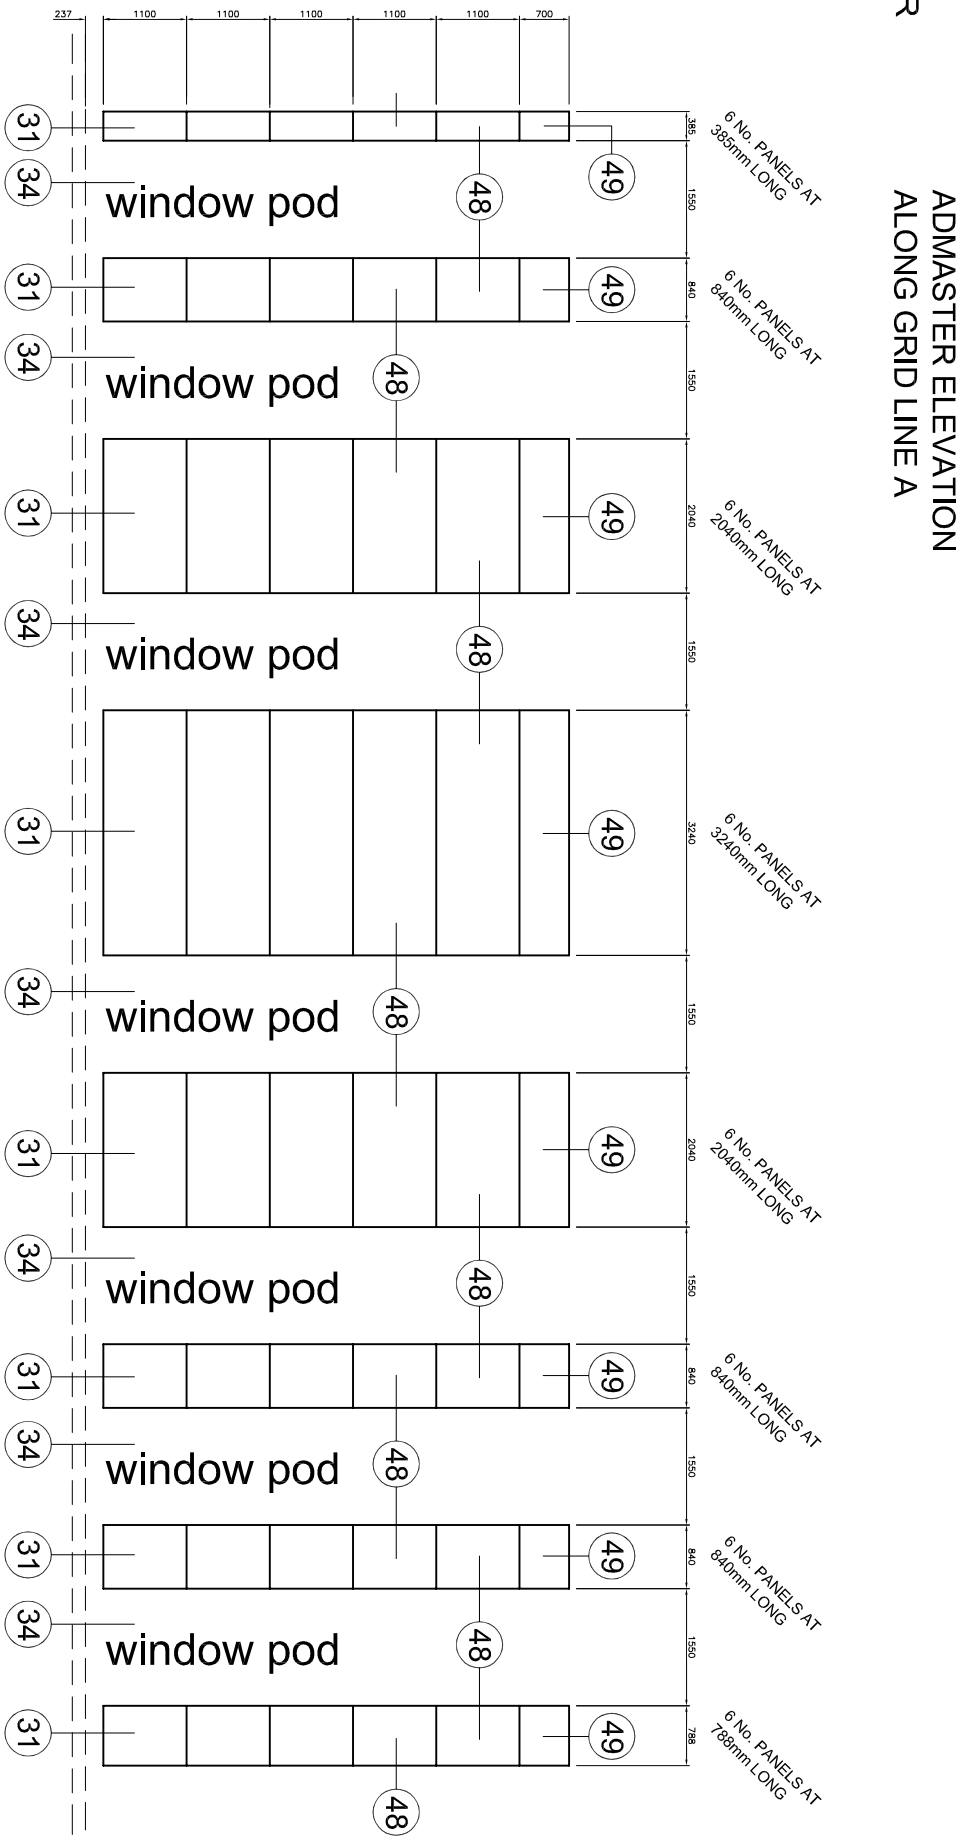

ADMASTER ELEVATION ALONG GRID LINE H

PLEASE ALSO REFER TO
ROOF POD ELEVATIONS
DRAWING C683 - 025

–		
Rev	Date	
Revisions		



SPEEDWELL
roofing and construction Limited

Hilbre Court Business Centre
Corporation Road, Birkenhead
Wirral CH41 3NG

Tel: 0151 649 0001
Fax: 0151 647 7088

Client
NU CONSTRUCTION Ltd.

Contract Title
**CHANCERY HOUSE
LIVERPOOL**

Drawing Title

**ROOF ELEVATIONS
ALONG GRIDS A & H**

Drawn	WBW	Date	FEB 2016
Checked		Scale	1:100 @ A3