



PLEASE ALSO REFER TO
ROOF POD ELEVATIONS
DRAWING C683 - 025

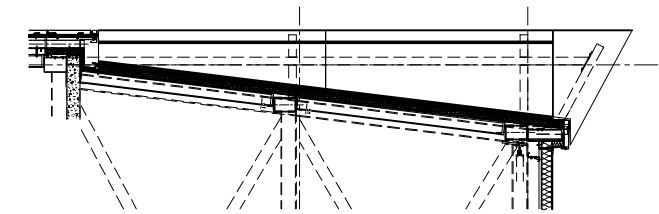


GENERAL SECTION

* DOUBLE STUD REQUIRED AT
THESE LOCATIONS

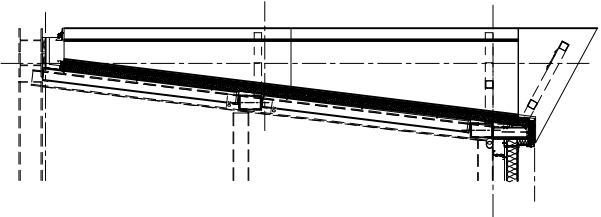


GENERAL SECTION

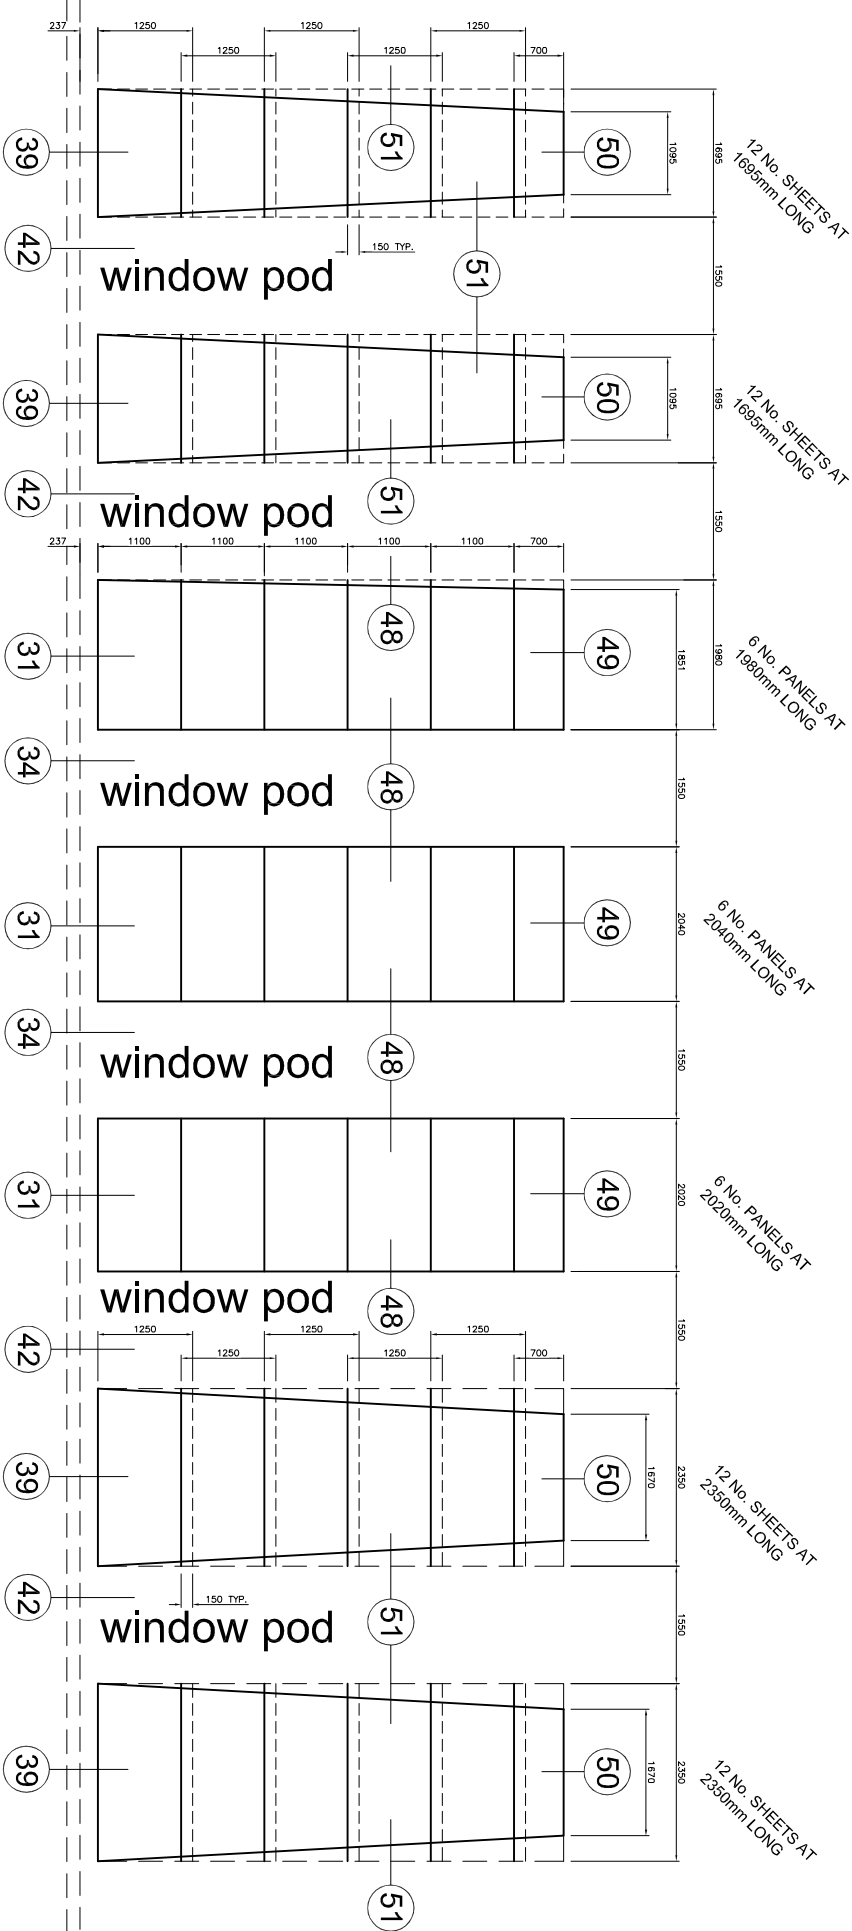

BUILT UP SHEET ELEVATION
ALONG GRID LINE 9/A

ADMMASTER ELEVATION
ALONG GRID LINE 9

BUILT UP SHEET ELEVATION
ALONG GRID LINE 9/H

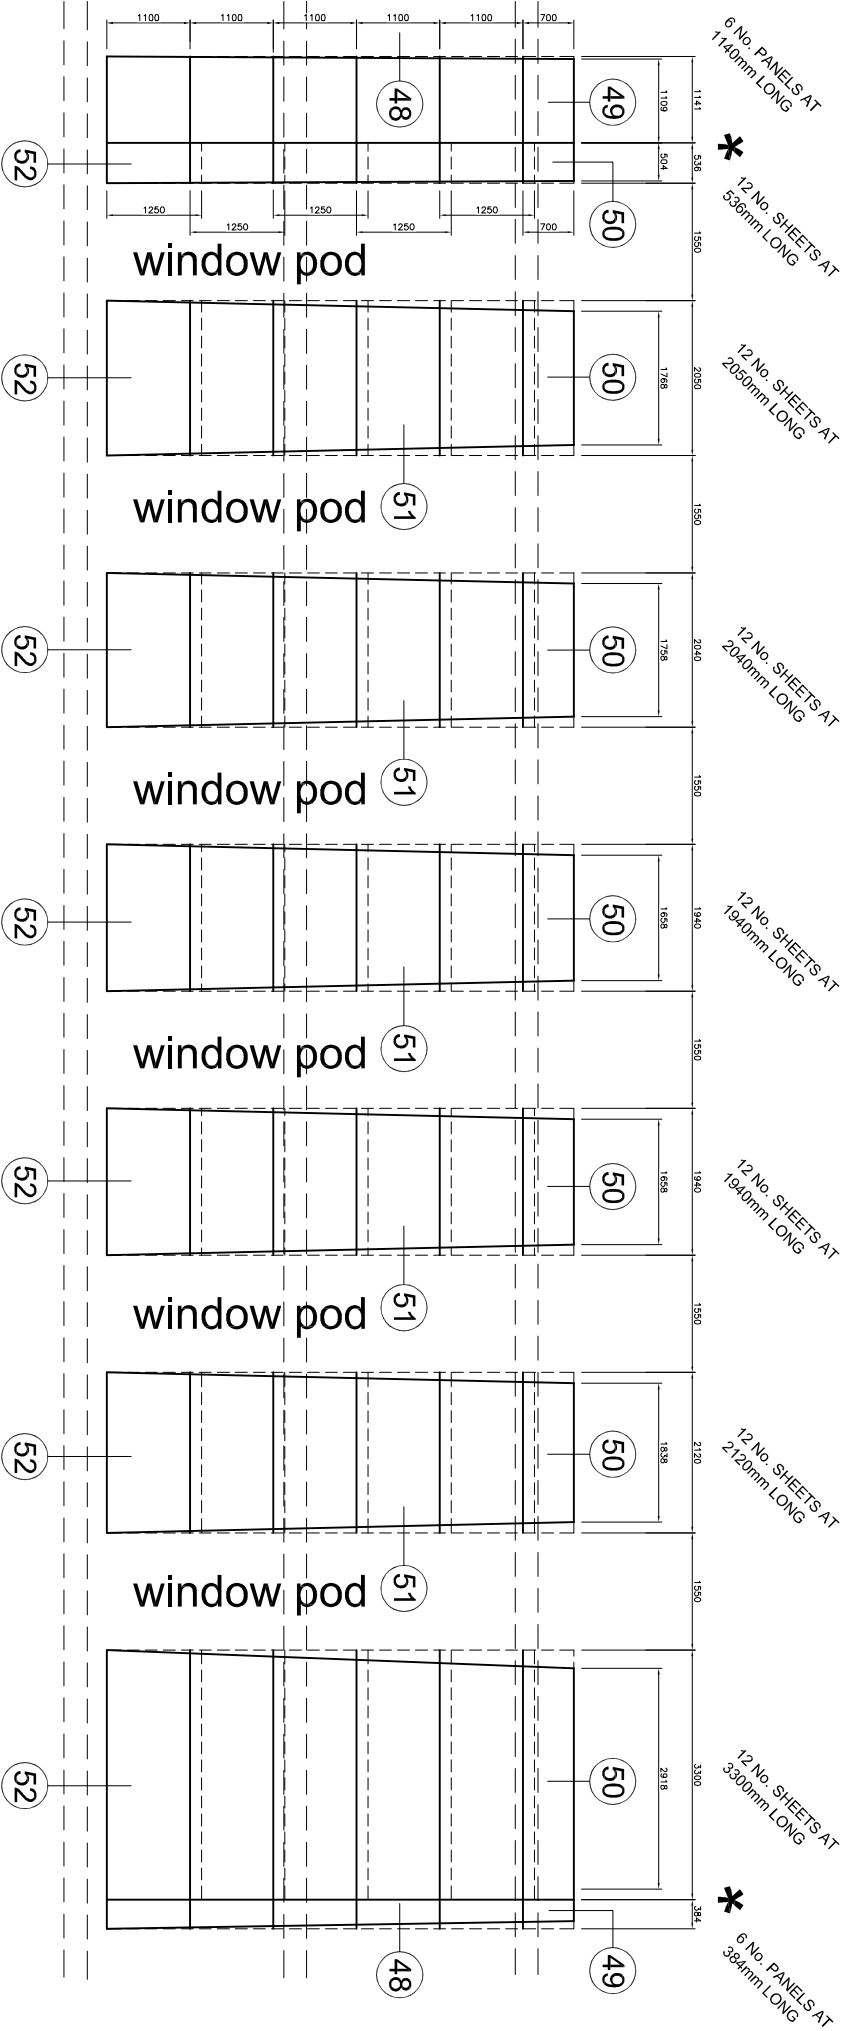

BUILT UP SHEET ELEVATION
TO RADIUS ELEVATION - ABOVE EXISTING BUILDING

Notes

ALL DISSIMILAR MATERIALS TO BE ISOLATED BY
THE USE OF PVC ISOLATING TAPE.
ALL SUPPORT MEMBERS ARE BY OTHERS UNLESS
NOTED OTHERWISE.

Rev	Date	
Revisions		



Hilbre Court Business Centre
Corporation Road, Birkenhead
Wirral CH41 3NG
Tel: 0151 649 0001
Fax: 0151 647 7088

Client
NU CONSTRUCTION Ltd.

Contract Title
CHANCERY HOUSE
LIVERPOOL

Drawing Title
ROOF ELEVATIONS
ALONG GRIDS 9, A/9 & H/9

Drawn	WBW	Date	FEB 2016
Checked		Scale	1:100 @ A3