


Notes

ALL DISSIMILAR MATERIALS TO BE ISOLATED BY THE USE OF PVC ISOLATING TAPE.  
ALL SUPPORT MEMBERS ARE BY OTHERS UNLESS NOTED OTHERWISE.

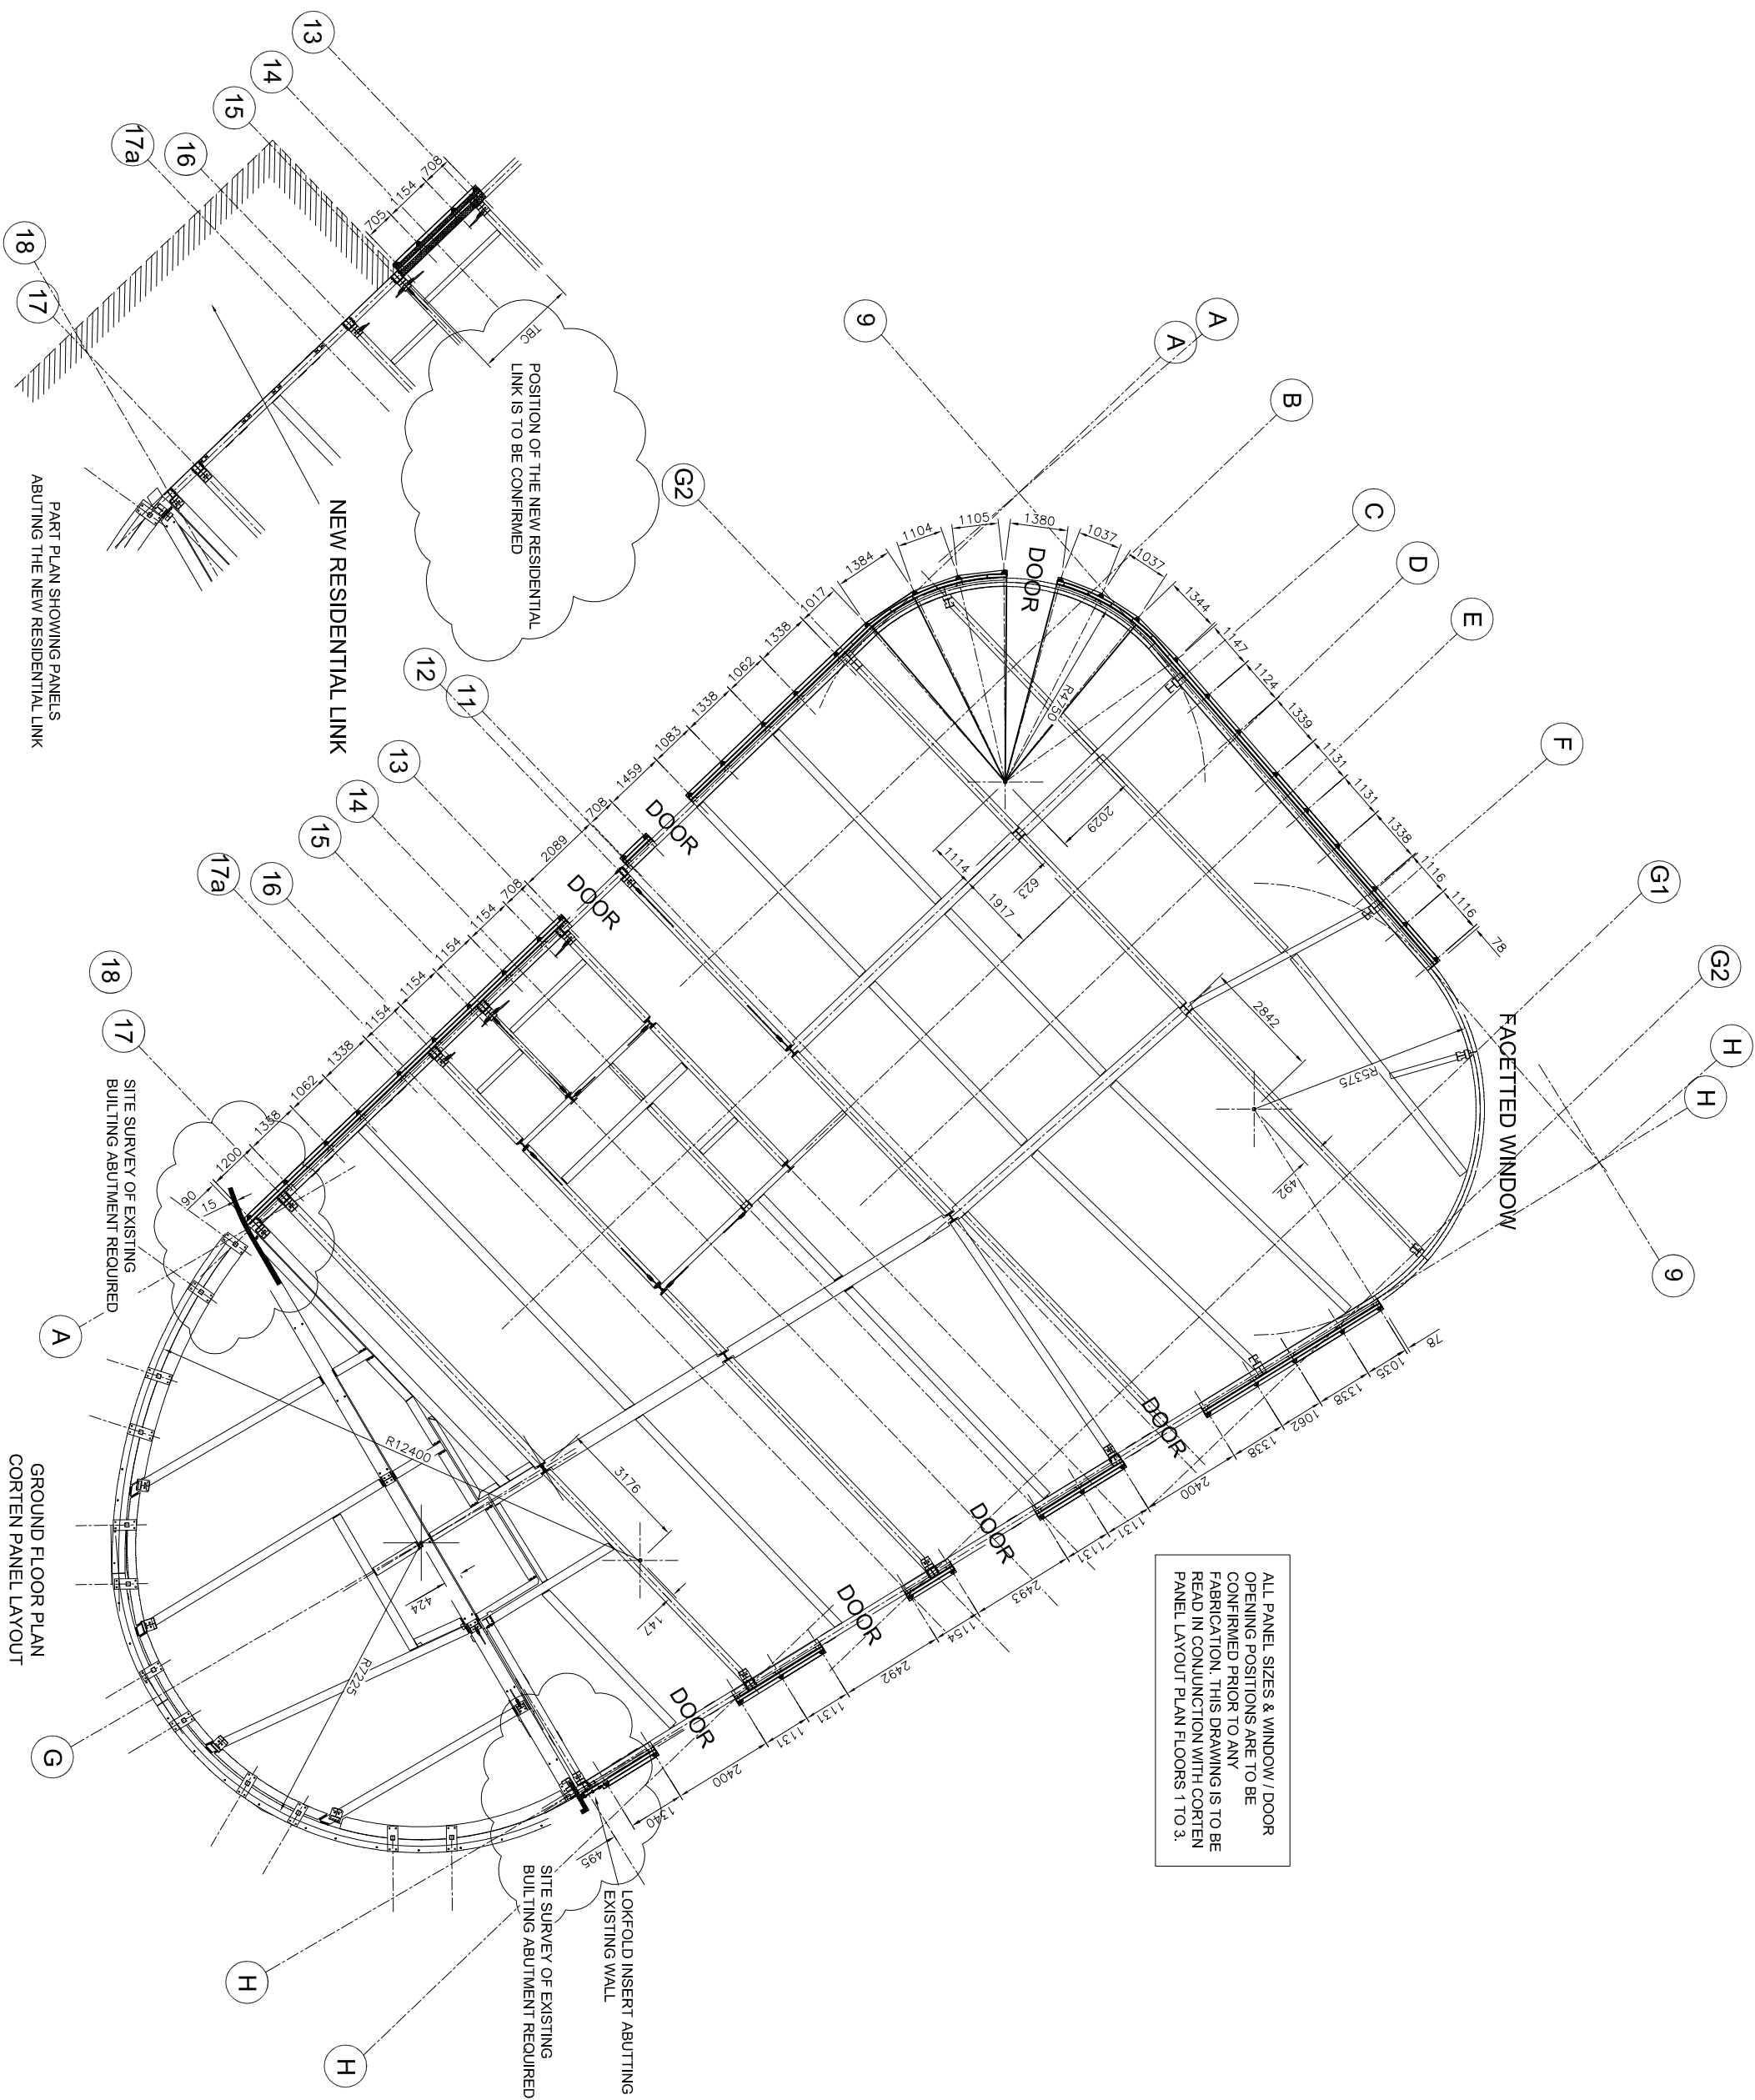

Revisions		
Rev	Date	
-		



**SPEEDWELL**  
 roofing and construction limited

Hilbire Court Business Centre  
 Corporation Road, Birkenhead  
 Wirral CH41 3NG

Tel: 0151 649 0001  
 Fax: 0151 647 7088

Client  
**NU CONSTRUCTION Ltd.**

Contract Title  
**CHANCERY HOUSE  
LIVERPOOL**

Drawing Title

Drawn	WBW	Date	FEB 2016
Checked		Scale	1:5 @ A3