



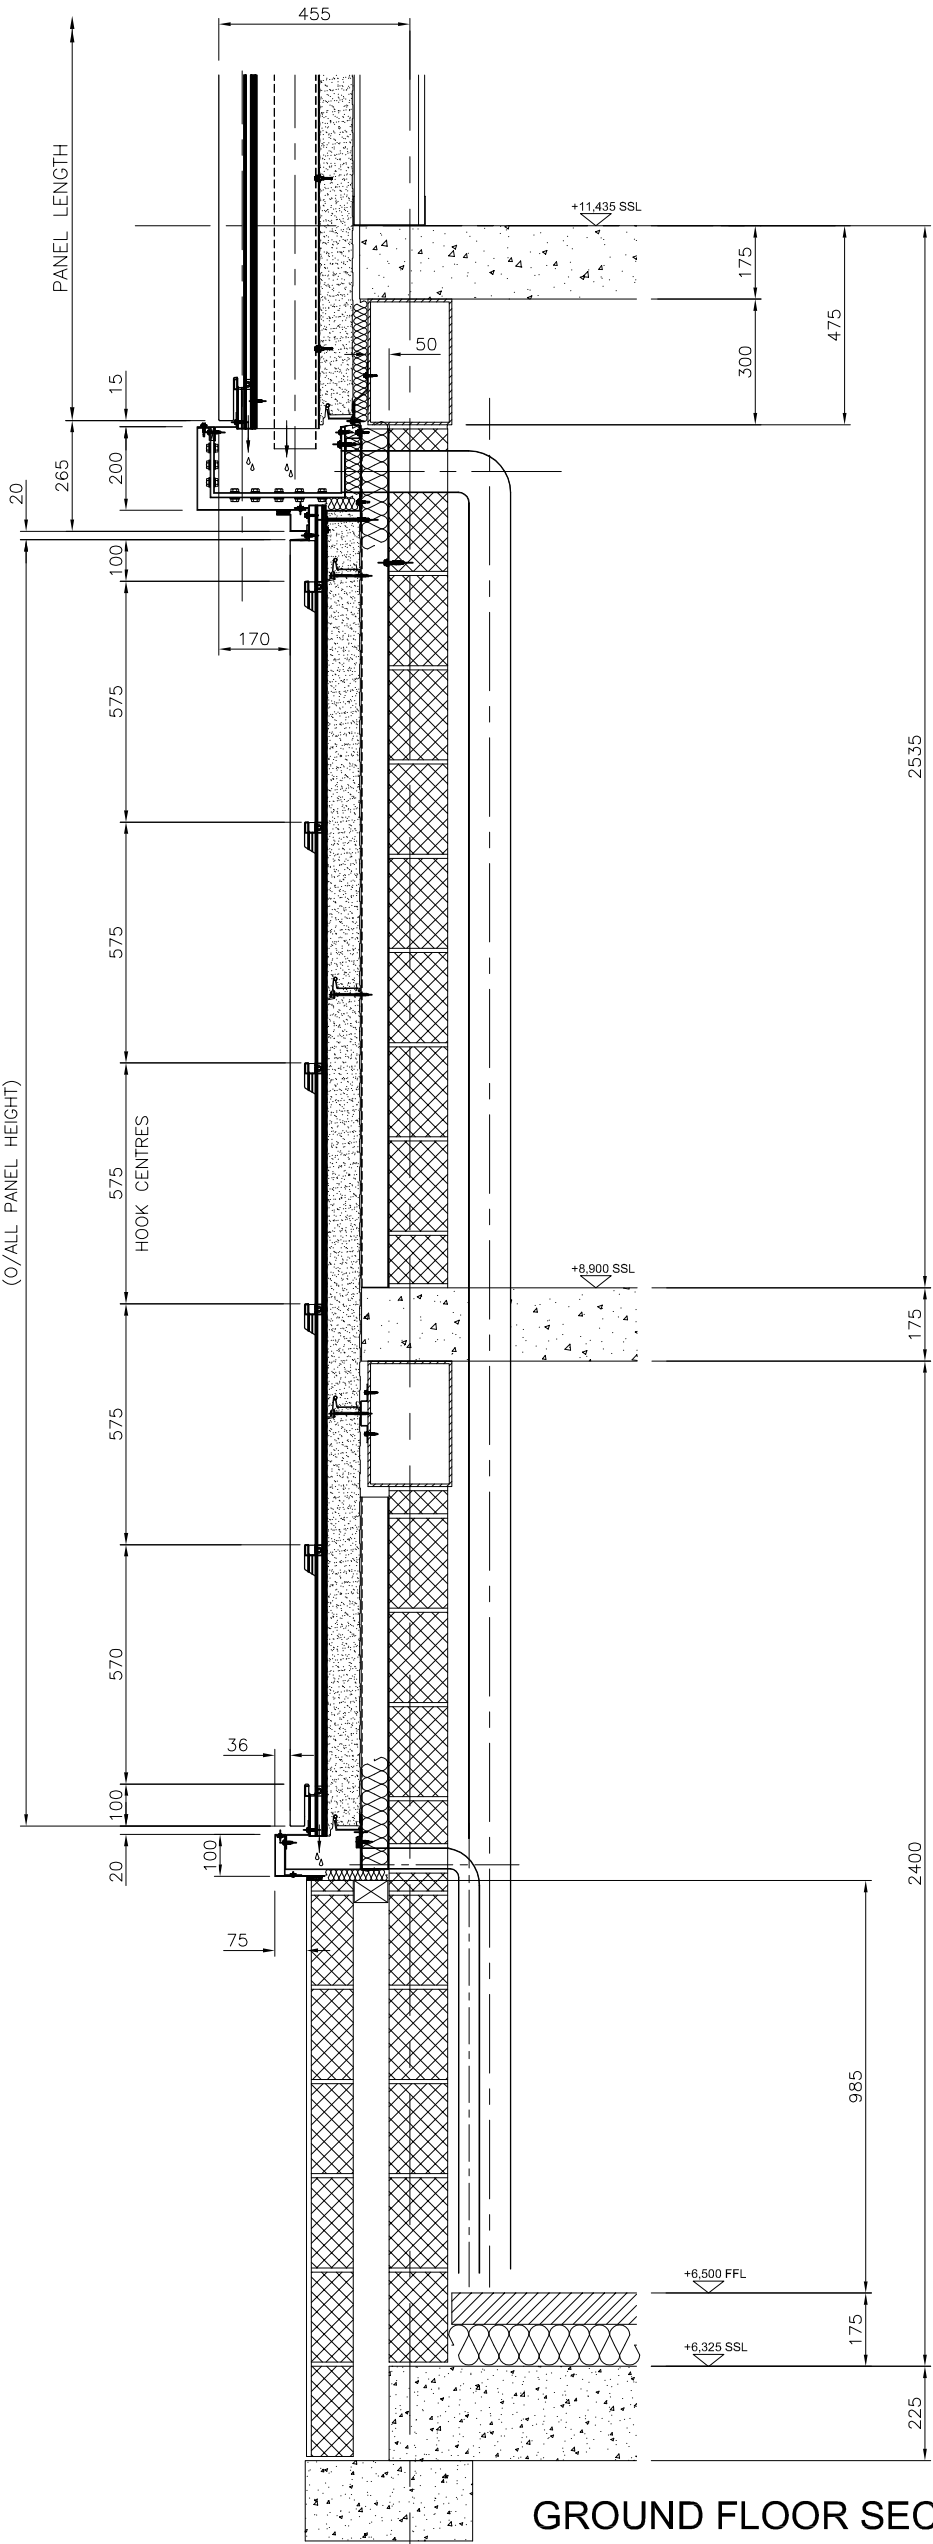

GROUND FLOOR SECTION
SHOWING MEZZANINE

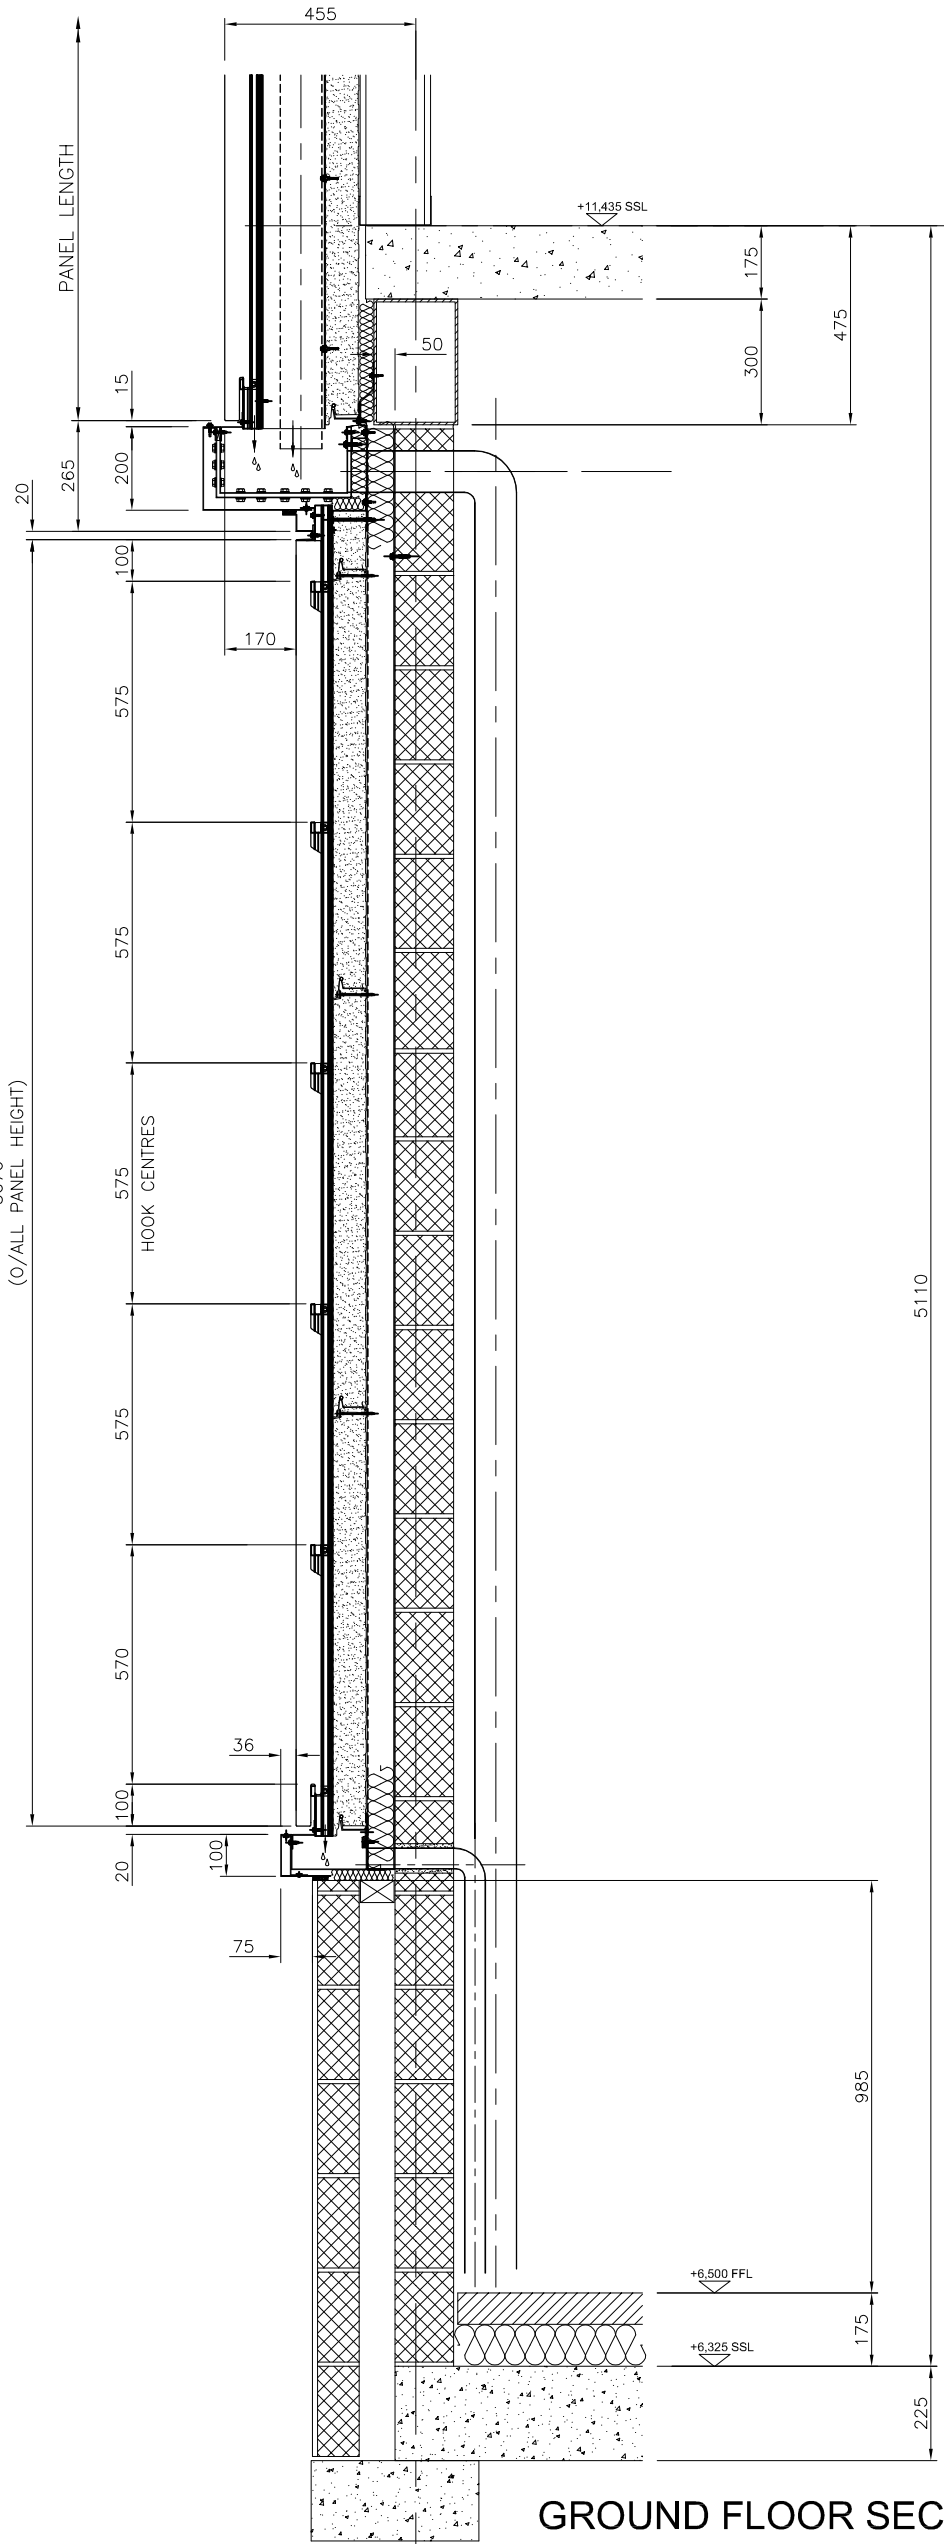

GROUND FLOOR SECTION
THROUGH RETAIL UNIT

Notes

ALL DISSIMILAR MATERIALS TO BE ISOLATED BY THE USE OF PVC ISOLATING TAPE. ALL SUPPORT MEMBERS ARE BY OTHERS UNLESS NOTED OTHERWISE.

Rev		
Date		
Revisions		



Hilbre Court Business Centre
Corporation Road, Birkenhead
Wirral CH41 3NG
Tel: 0151 649 0001
Fax: 0151 647 7088

Client
NU CONSTRUCTION Ltd.

Contract Title
CHANCERY HOUSE
LIVERPOOL

Drawing Title
GROUND FLOOR SECTIONS
THROUGH RAINSCREEN

Drawn	WBW	Date	FEB 2016
Checked		Scale	1:25 @ A3