



Notes

ALL DSSIMLAR MATERIALS TO BE ISOLATED BY THE USE OF PVC ISOLATING TAPE. ALL SUPPORT MEMBERS ARE BY OTHERS UNLESS NOTED OTHERWISE.

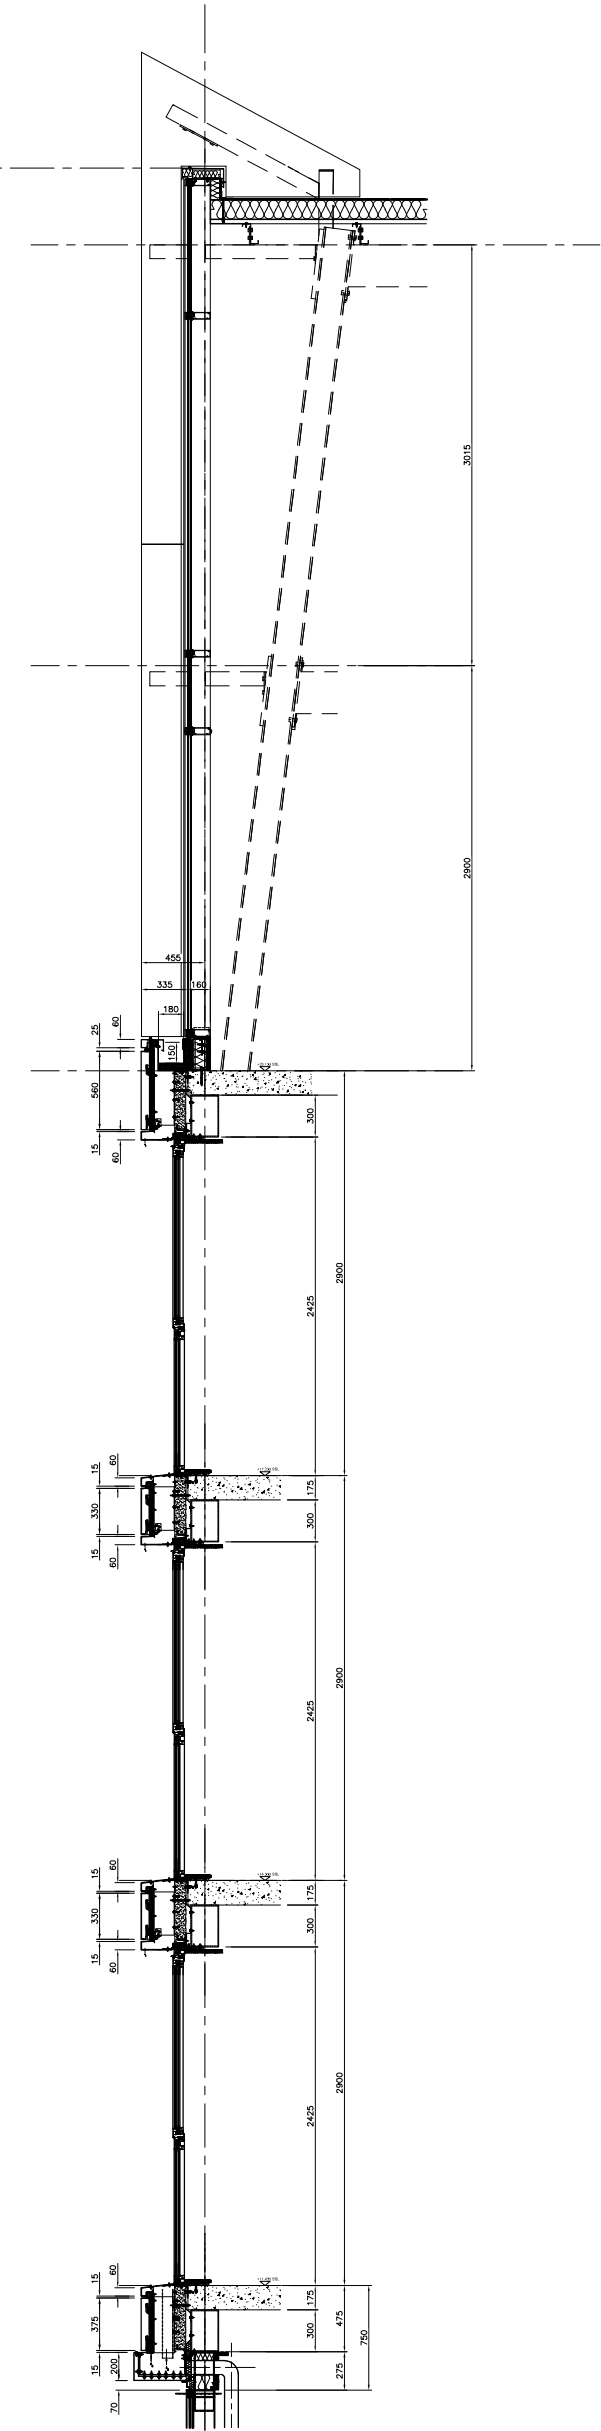

GENERAL SECTION  
THROUGH WINDOWS

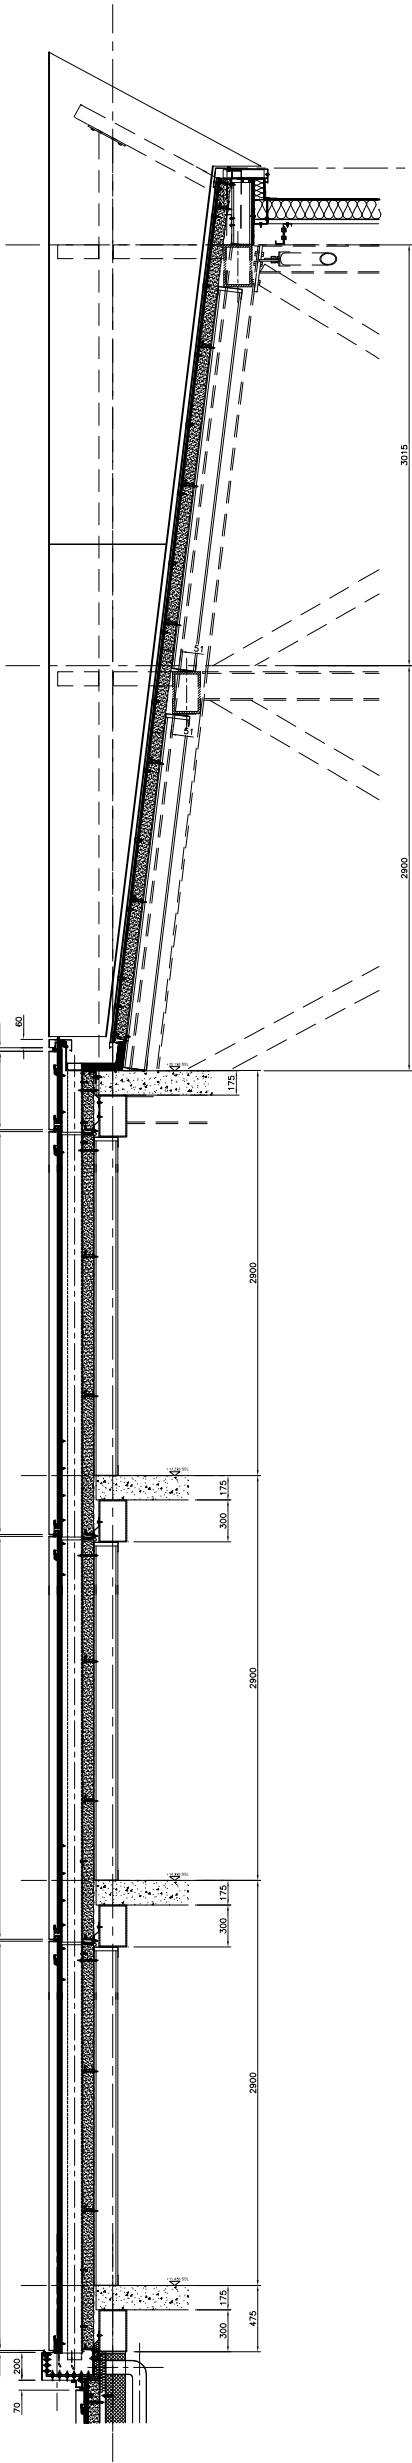

GENERAL SECTION  
THROUGH RAINSCREEN

|           |      |
|-----------|------|
| Rev       | Date |
| Revisions |      |



Hilbre Court Business Centre  
Corporation Road, Birkenhead  
Wirral CH41 3NG  
Tel: 0151 649 0001  
Fax: 0151 647 7088

Client  
NU CONSTRUCTION Ltd.

Contract Title  
CHANCERY HOUSE  
LIVERPOOL

Drawing Title  
RAINSCREEN SECTIONS

|         |     |       |          |
|---------|-----|-------|----------|
| Drawn   | WBW | Date  | FEB 2016 |
| Checked |     | Scale | NTS      |

Drawing No. C683 – 024