

Notes

ALL DISSIMILAR MATERIALS TO BE ISOLATED BY THE USE OF PVC ISOLATING TAPE.
ALL SUPPORT MEMBERS ARE BY OTHERS UNLESS NOTED OTHERWISE.

80mm THICK BENCHMARK CARRIER PANEL LAID HORIZONTALLY & SECURED TO SFS USING SD3-S16 5.5x110 SCEWS. FINISH TO BE CONFIRMED.

AWP JOINT FILLER & GUN GRADE SEALANT

AIR SEAL - CONTINUOUS BEAD OF GUN GRADE SEALANT

Ø6mm BEAD OF GUN GRADE SEALANT TO BACK OF PANEL

INTERNAL FINISHES ARE SUPPLIED & INSTILLED BY OTHERS.

FRAME OPENING

WINDOW FRAME WIDTH

FL04 0.7mm THICK STEEL PANEL JAMB FLASHING. FINISH TO MATCH PANELS & SECURED USING RIVETS & FLAT HEAD ST STEEL SCREWS AT 400mm CENTRES.

GRID LINE

WINDOW FRAME & PERIMETER SEALS SHOWN INDICATIVELY - PLEASE REFER TO WINDOW INSTALLERS DETAILS FOR CLARITY.

FL03 1.5mm THICK CORTEN STEEL WINDOW JAMB FLASHING. FINISH TO MATCH PANELS & SECURED USING RIVETS & FLAT HEAD ST STEEL SCREWS AT 400mm CENTRES.

1.5x50mm WIDE BUTYL TAPE TO CORTEN FLASHING JOINTS

1.5mm THICK CORTEN STEEL WINDOW POD FLASHING. FINISH TO MATCH PANELS & SECURED USING RIVETS & PAN HEAD ST STEEL SCREWS AT 400mm CENTRES.

FL02 1.6mm THK GALV ANGLE SECURED USING KSA FL6 FASTENERS AT 480mm CTRS (PAIRED ACROSS FLANGES). ALSO 20mm LG PAN HEAD SD SCREWS.


KINGSPAN KSHOM/P EXTRUDED MULLION SECURED AT PANEL JOINT CENTRES & AT MID PANEL POINT WHERE REQUIRED USING KSA FL6 FASTENERS AT 480mm CTRS

KINGSPAN KSH OLC CLIP SECURED AT DETERMINED CENTRES USING M8x20 BOLT & NYLOCK 2 No. PER BRACKET.

FL01 1.6mm THK GALV TOP HAT SECURED USING KSA FL6 FASTENERS AT 480mm CTRS (PAIRED ACROSS FLANGES).

CARRIER TO BE BED ON TWO RUNS OF SVG 25 PVC SEAL

Ø100mm UPVS DOWNPIPE TO RUN THROUGH RAINSCREEN CAVITY & DRAIN IN FIRST FLOOR GUTTER.

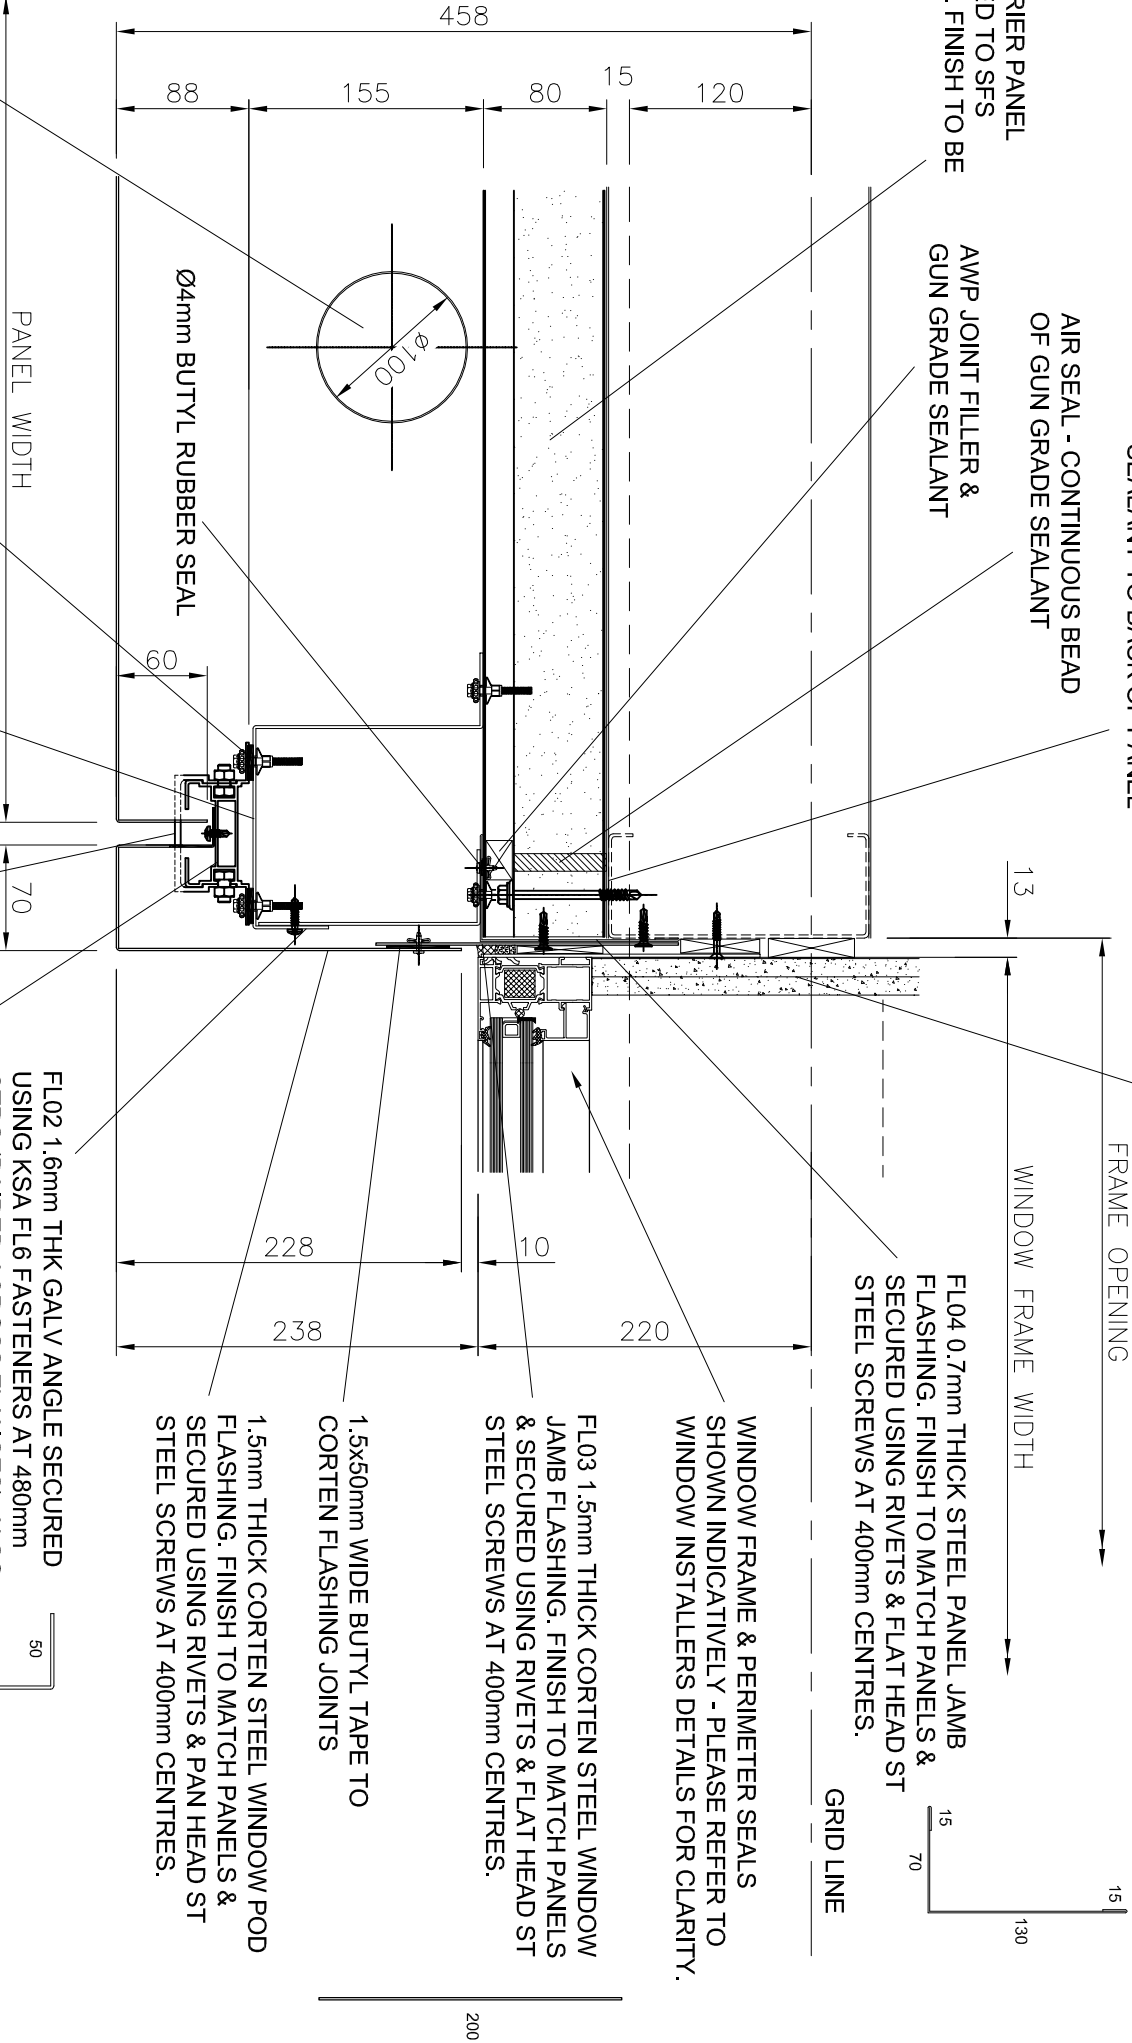

Hilbre Court Business Centre
Corporation Road, Birkenhead
Wirral CH41 3NG

Tel: 0151 649 0001
Fax: 0151 647 7088

Client
NU CONSTRUCTION Ltd.

Contract Title
CHANCERY HOUSE
LIVERPOOL

Drawing Title
WINDOW JAMB CORTEN
DETAIL

Rev	Date	Revisions
-		

Drawn	WBW	Date	MAR 2016
Checked		Scale	1:5 @ A3