


Notes

ALL DISSIMILAR MATERIALS TO BE ISOLATED BY THE USE OF PVC ISOLATING TAPE.
ALL SUPPORT MEMBERS ARE BY OTHERS UNLESS NOTED OTHERWISE.

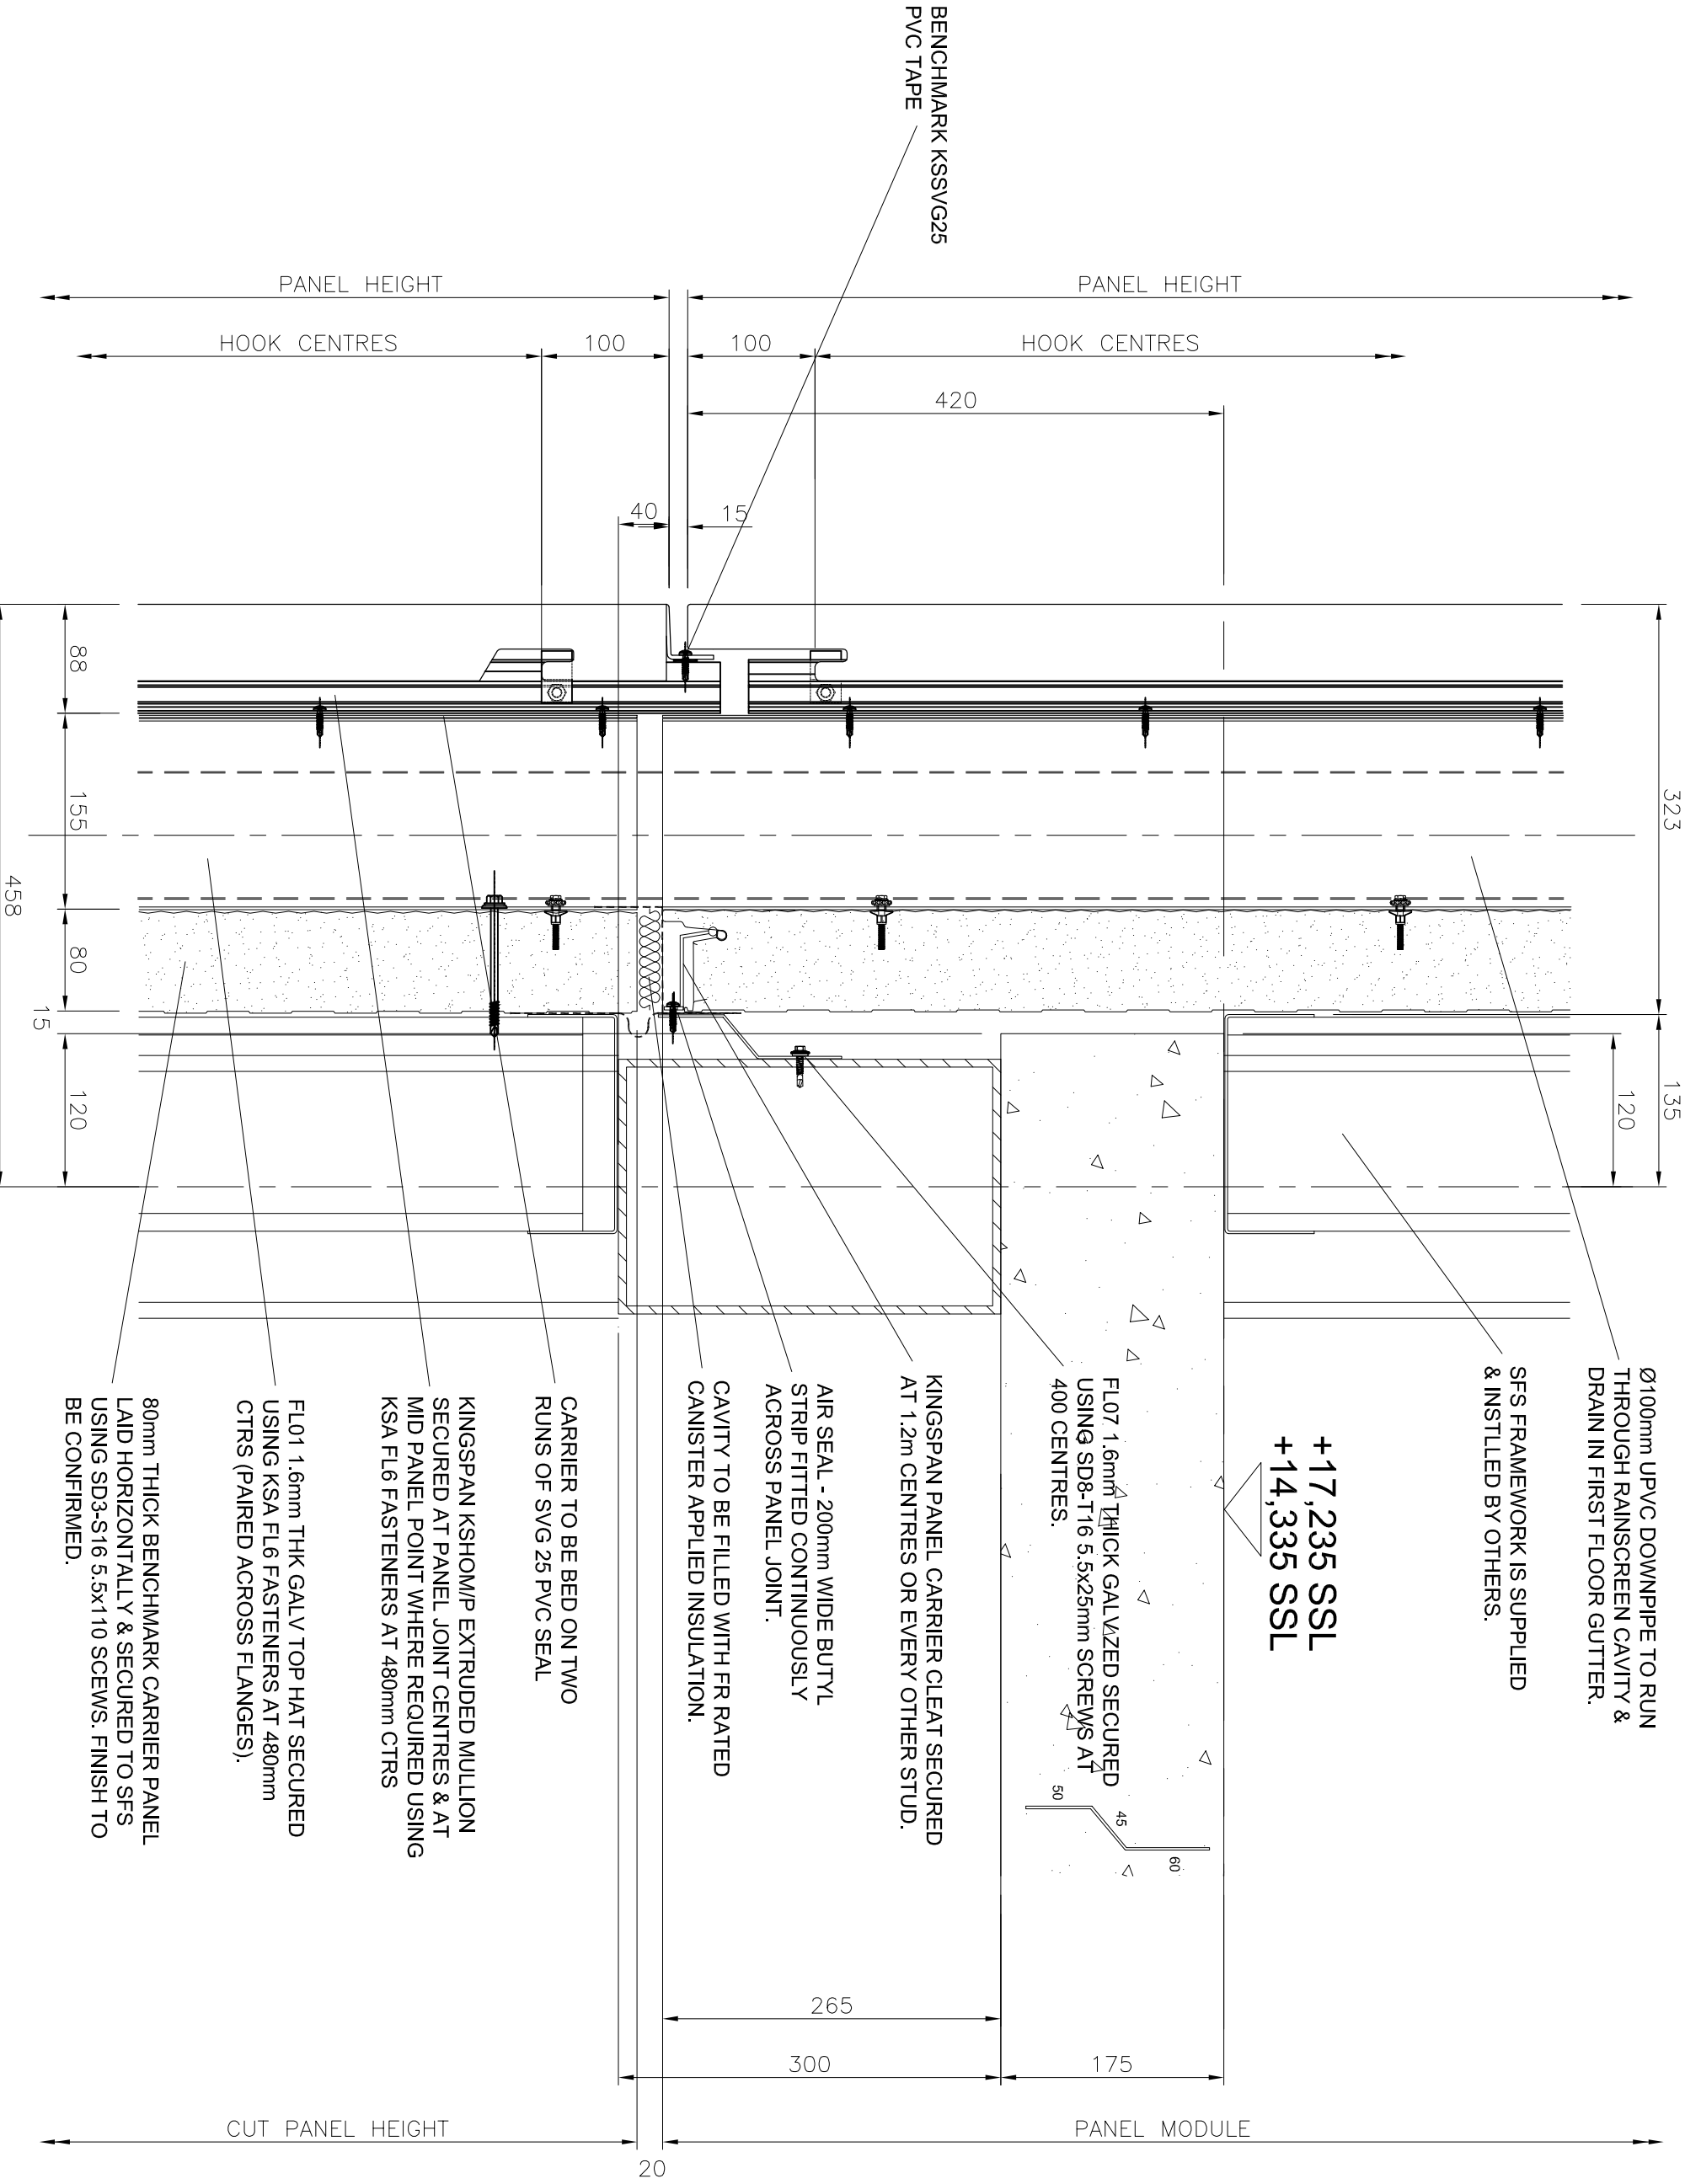

Rev	Date	Revisions
-		



Hilbre Court Business Centre
Corporation Road, Birkenhead
Wirral CH41 3NG
Tel: 0151 649 0001
Fax: 0151 647 7088

Client
NU CONSTRUCTION Ltd.

Contract Title
CHANCERY HOUSE
LIVERPOOL

Drawing Title
CORTEN MID SPAN
FLOOR SLAB DETAIL

Drawn	WBW	Date	MAR 2016
Checked		Scale	1:5 @ A3