


Notes

ALL DISSIMILAR MATERIALS TO BE ISOLATED BY THE USE OF PVC ISOLATING TAPE. ALL SUPPORT MEMBERS ARE BY OTHERS UNLESS NOTED OTHERWISE.

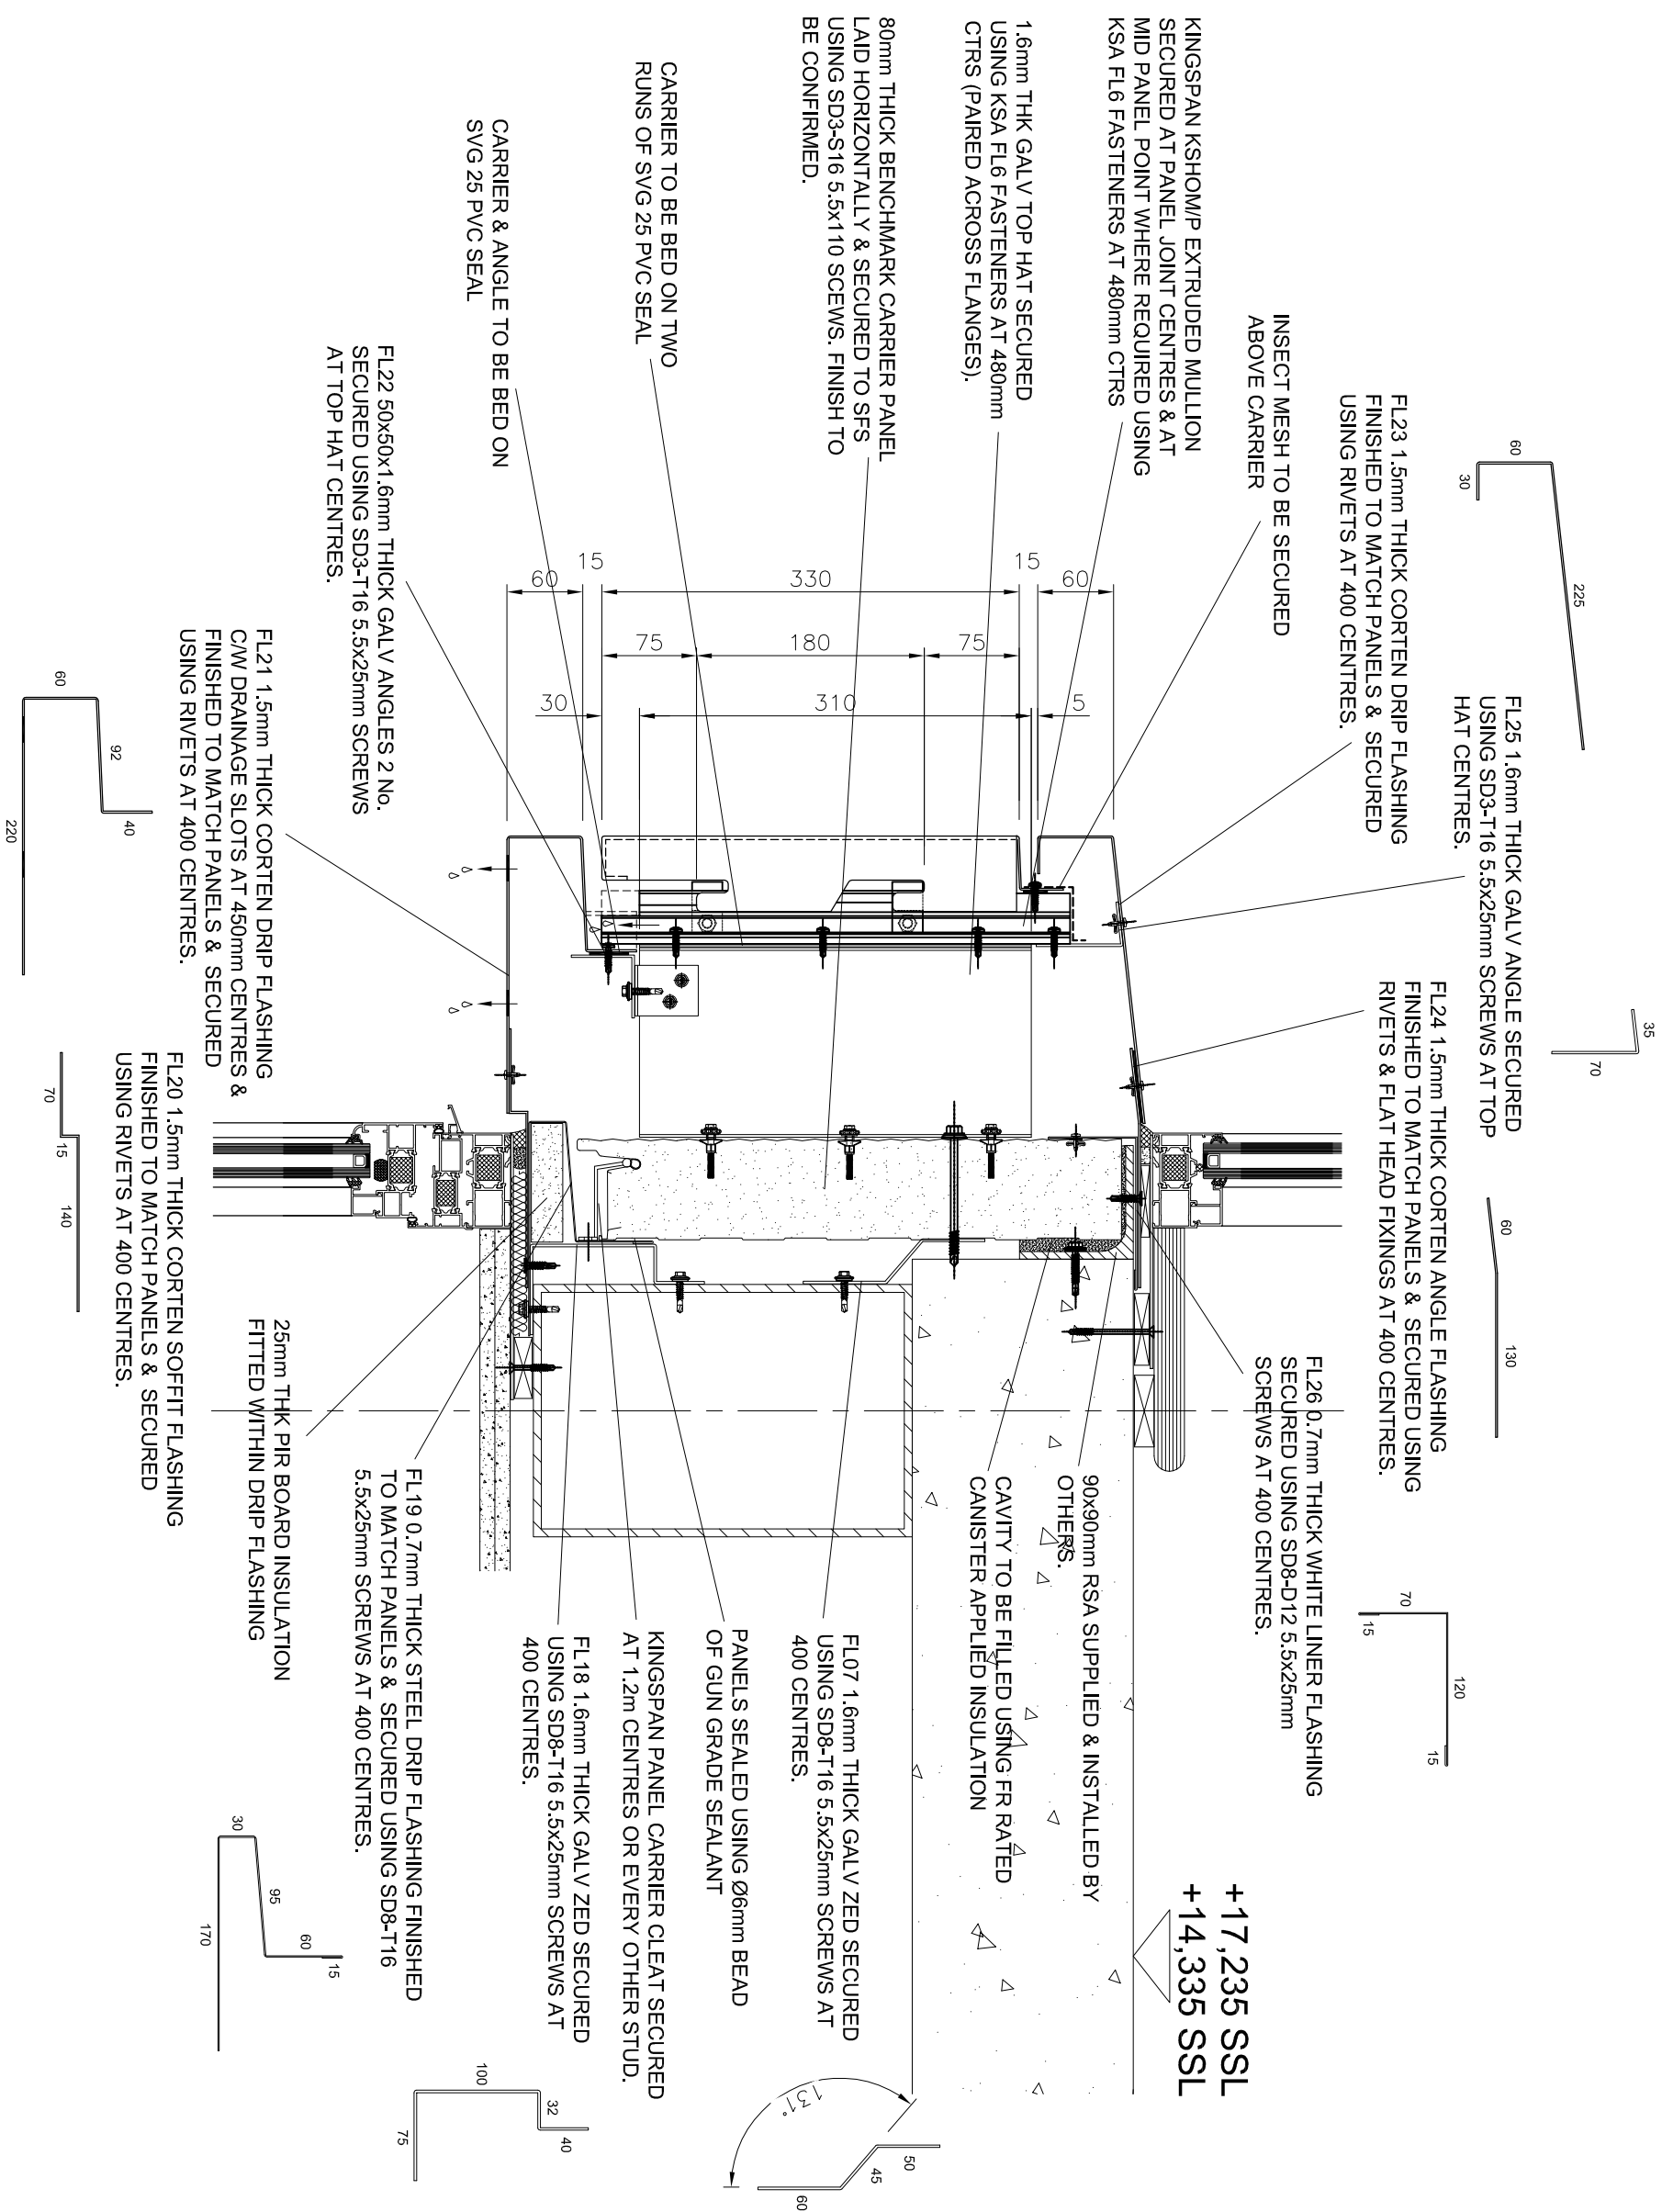

Revisions		
Rev	Date	
-		



SPEEDWELL
roofing and construction limited

Hilbre Court Business Centre
Corporation Road, Birkenhead
Wirral CH41 3NG

Tel: 0151 649 0001
Fax: 0151 647 7088

Client
NU CONSTRUCTION Ltd.

Contract Title
**CHANCERY HOUSE
LIVERPOOL**

Drawing Title
**CORTEN FLOOR SLAB
DETAIL**

Drawn	WBW	Date	MAR 2016
Checked		Scale	1:5 @ A3