


## Notes

ALL DISSIMILAR MATERIALS TO BE ISOLATED BY THE USE OF PVC ISOLATING TAPE. ALL SUPPORT MEMBERS ARE BY OTHERS UNLESS NOTED OTHERWISE.

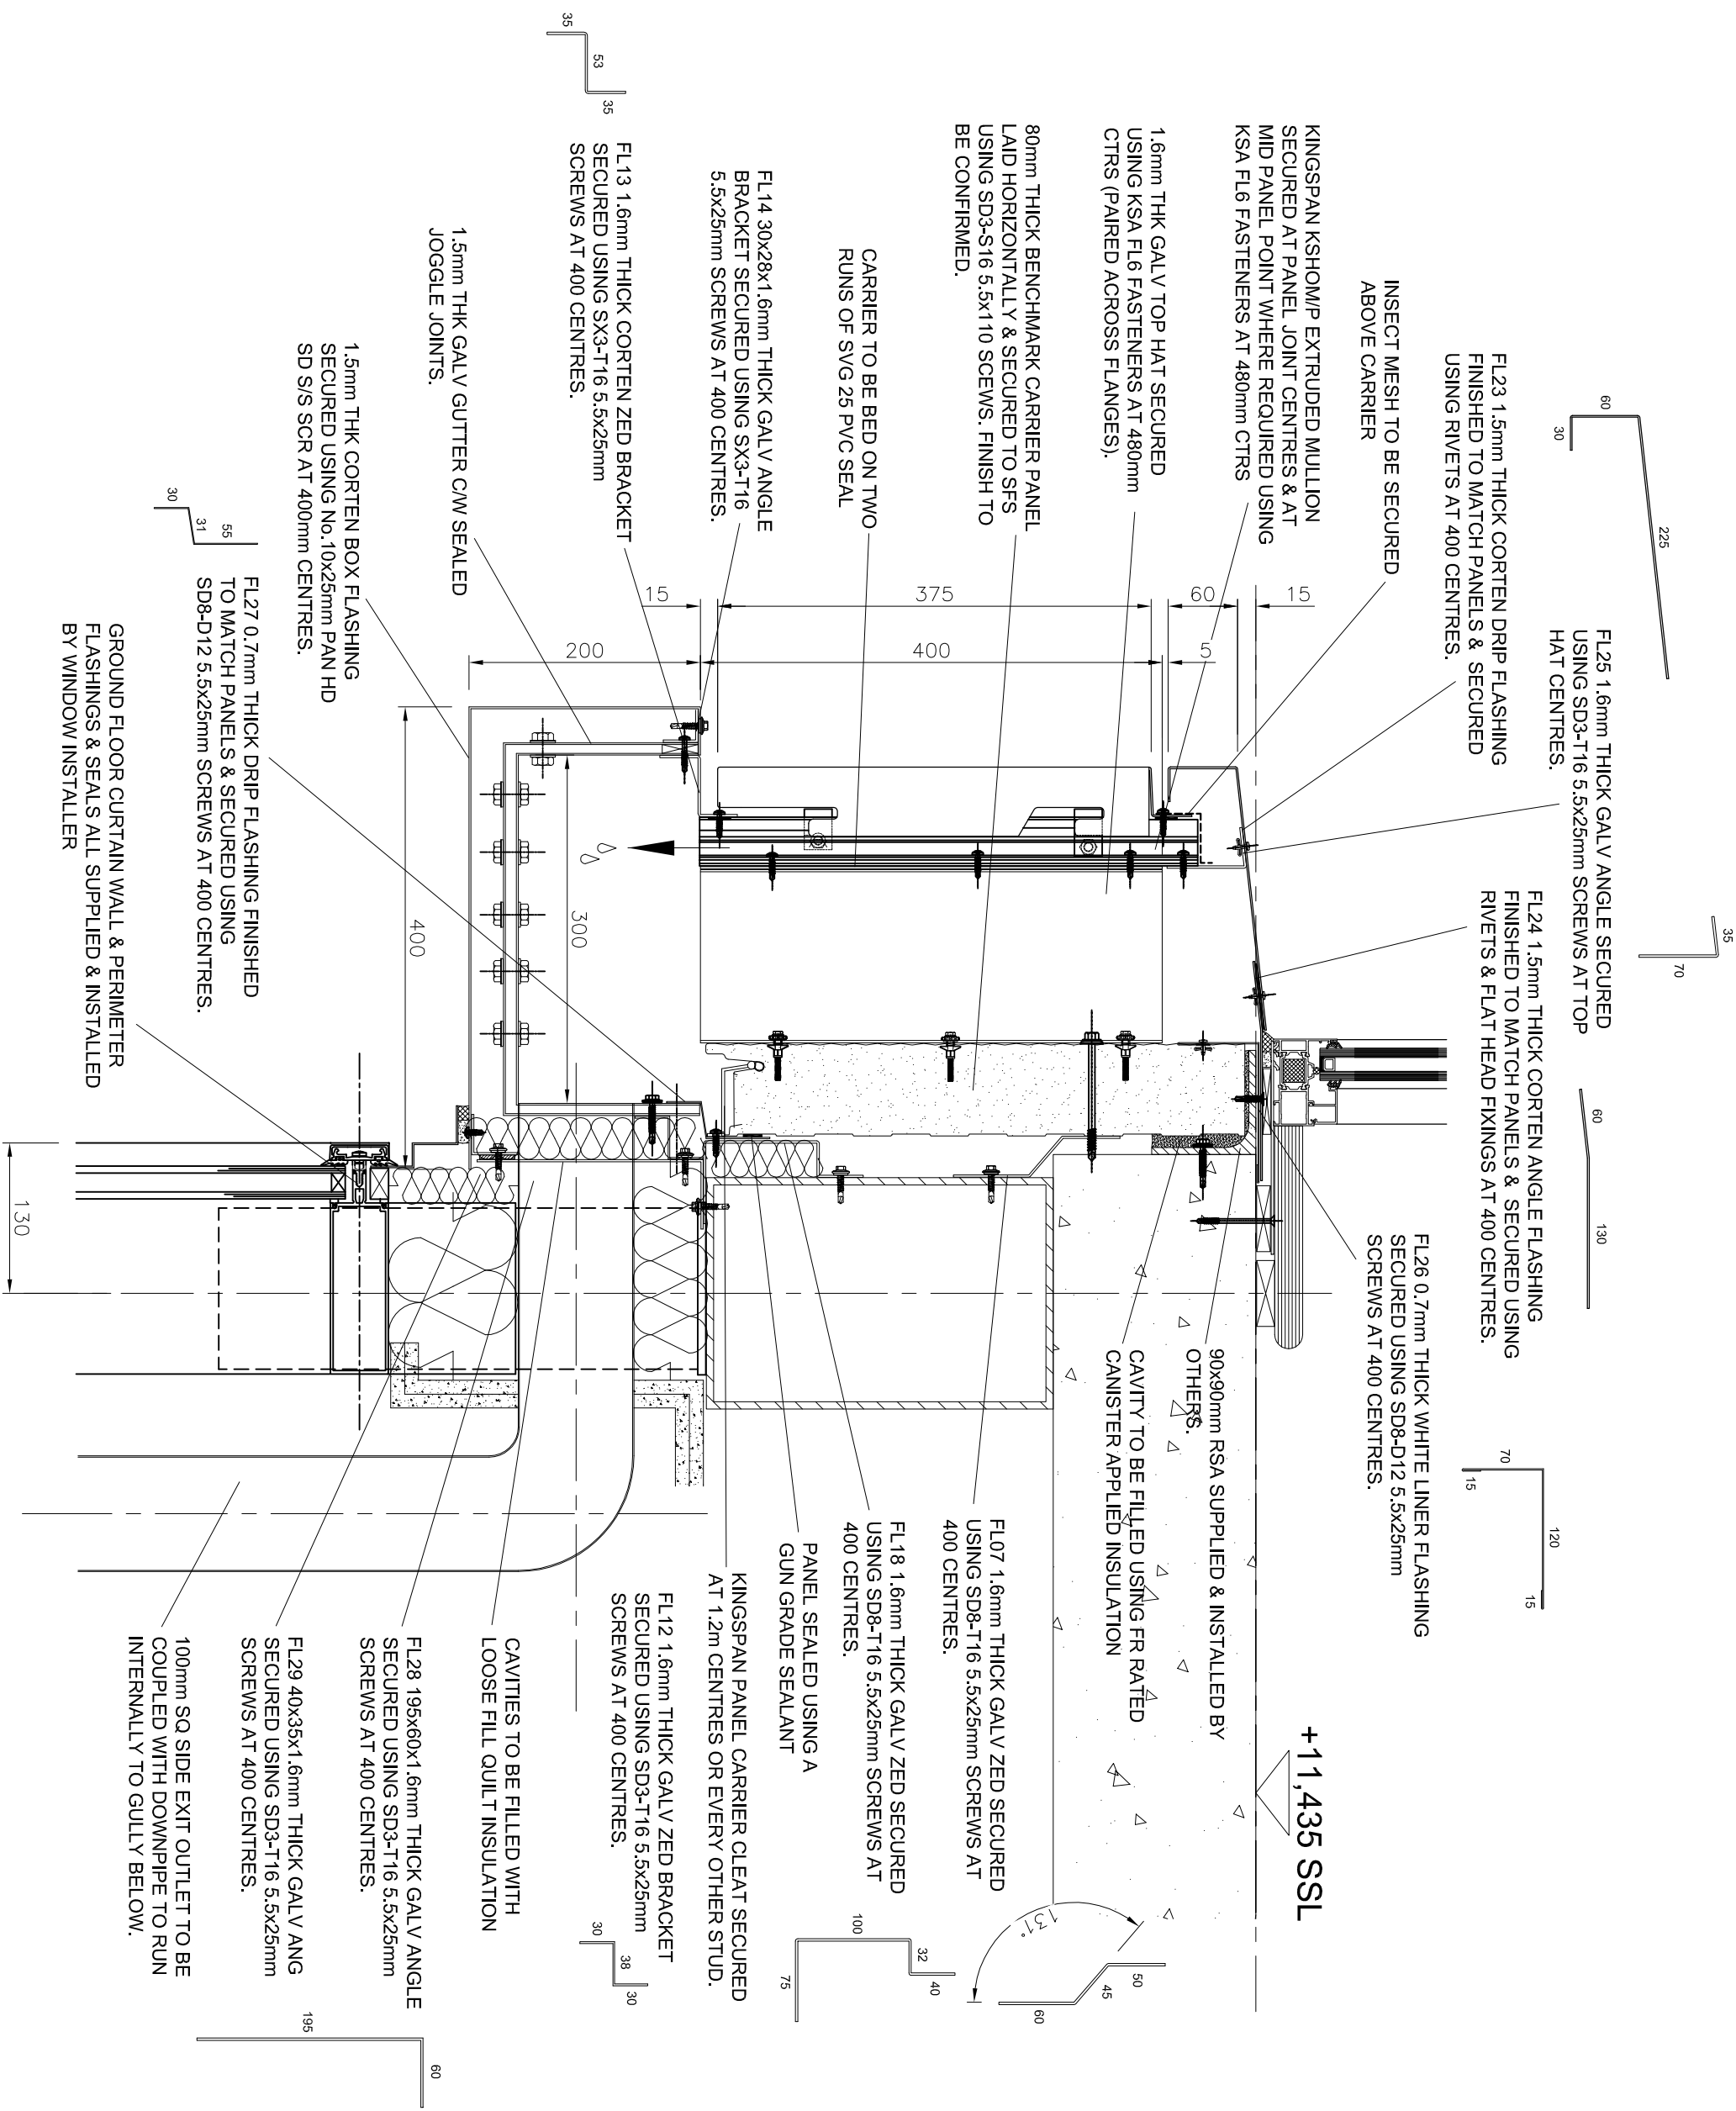

–		
Rev	Date	
Revisions		



**SPEEDWELL**  
roofing and construction limited

Hilbre Court Business Centre  
Corporation Road, Birkenhead  
Wirral CH41 3NG

Tel: 0151 649 0001  
Fax: 0151 647 7088

Client  
**NU CONSTRUCTION Ltd.**

Contract Title  
**CHANCERY HOUSE  
LIVERPOOL**

Drawing Title

CORTEN FIRST FLOOR  
SLAB DETAIL

Drawn	WBW	Date	MAR 2016
Checked		Scale	1:5 @ A3