

Notes

ALL DSSIMLAR MATERIALS TO BE ISOLATED BY THE USE OF PVC ISOLATING TAPE. ALL SUPPORT MEMBERS ARE BY OTHERS UNLESS NOTED OTHERWISE.

FL34 0.7mm THICK WHITE LINER FLASHING. SECURED USING TPBS-S16 6.3x38mm SCREWS AT 400mm CENTRES.

Ø6mm GUN GRADE SEALANT BEHIND PANEL

LOKFOLD STAINLESS STEEL PUSH FIT RECEIVER BRACKET SECURED AT 300mm CENTRES USING SX6-8-D12 5.5x26mm FIXINGS.

COMPOSITE PANEL WIDTH

CAVITY TO BE FILLED USING FR RATED CANISTER APPLIED INSULATION.

FL35 0.7mm THICK JAMB FLASHING FINISH TO MATCH PANELS. SECURED USING SD3-D12 5.5x25mm SCREWS AT 400mm CENTRES.

GUN GRADE PERIMETER SEAL & BACKER ROD. COLOUR TO SUIT.


RECEIVER FLASHING PUSHED TIGHT AGAINST CORTEN FLASHING & SEALED USING A GUN GRADE BUTYL SEAL.

CURTAIN WALLING, INSULATED JAMB FLASHING & PERIMETER SEAL ALL SUPPLIED & INSTALLED BY OTHERS.

0.7mm LOKFOLD STANDING SEAM PLANK FINISH TO BE CONFIRMED. SECURED USING 2 No S/S FIXED CLIPS AT 200mm CENTRES (AT RIDGE) & S/S SLIDING CLIPS AT 300mm CENTRES THERE AFTER. SECURED USING SX6-8-D12 5.5x26mm FIXINGS.

FL33 1.6mm THICK CORTEN JAMB DRAINAGE GUIDE. SECURED USING SXP3/10-S16 5.5x28mm SCREWS AT 400mm CENTRES.

18mm THICK MARINE PLY SECURED TO 100x100mm SHS & GALV FRAMEWORK USING SD3-D12-5.5x65mm OR SCW8 5.5x70mm (INTO SHS) SCREWS AT 400mm CENTRES.  
1.5mm THICK CORTEN STEEL PANELS PRE FORMED & FINISHED TO MATCH WALL PANELS BELOW. SECURED USING TPBS-S16 6.3x38mm SCREWS AT 400mm CENTRES.

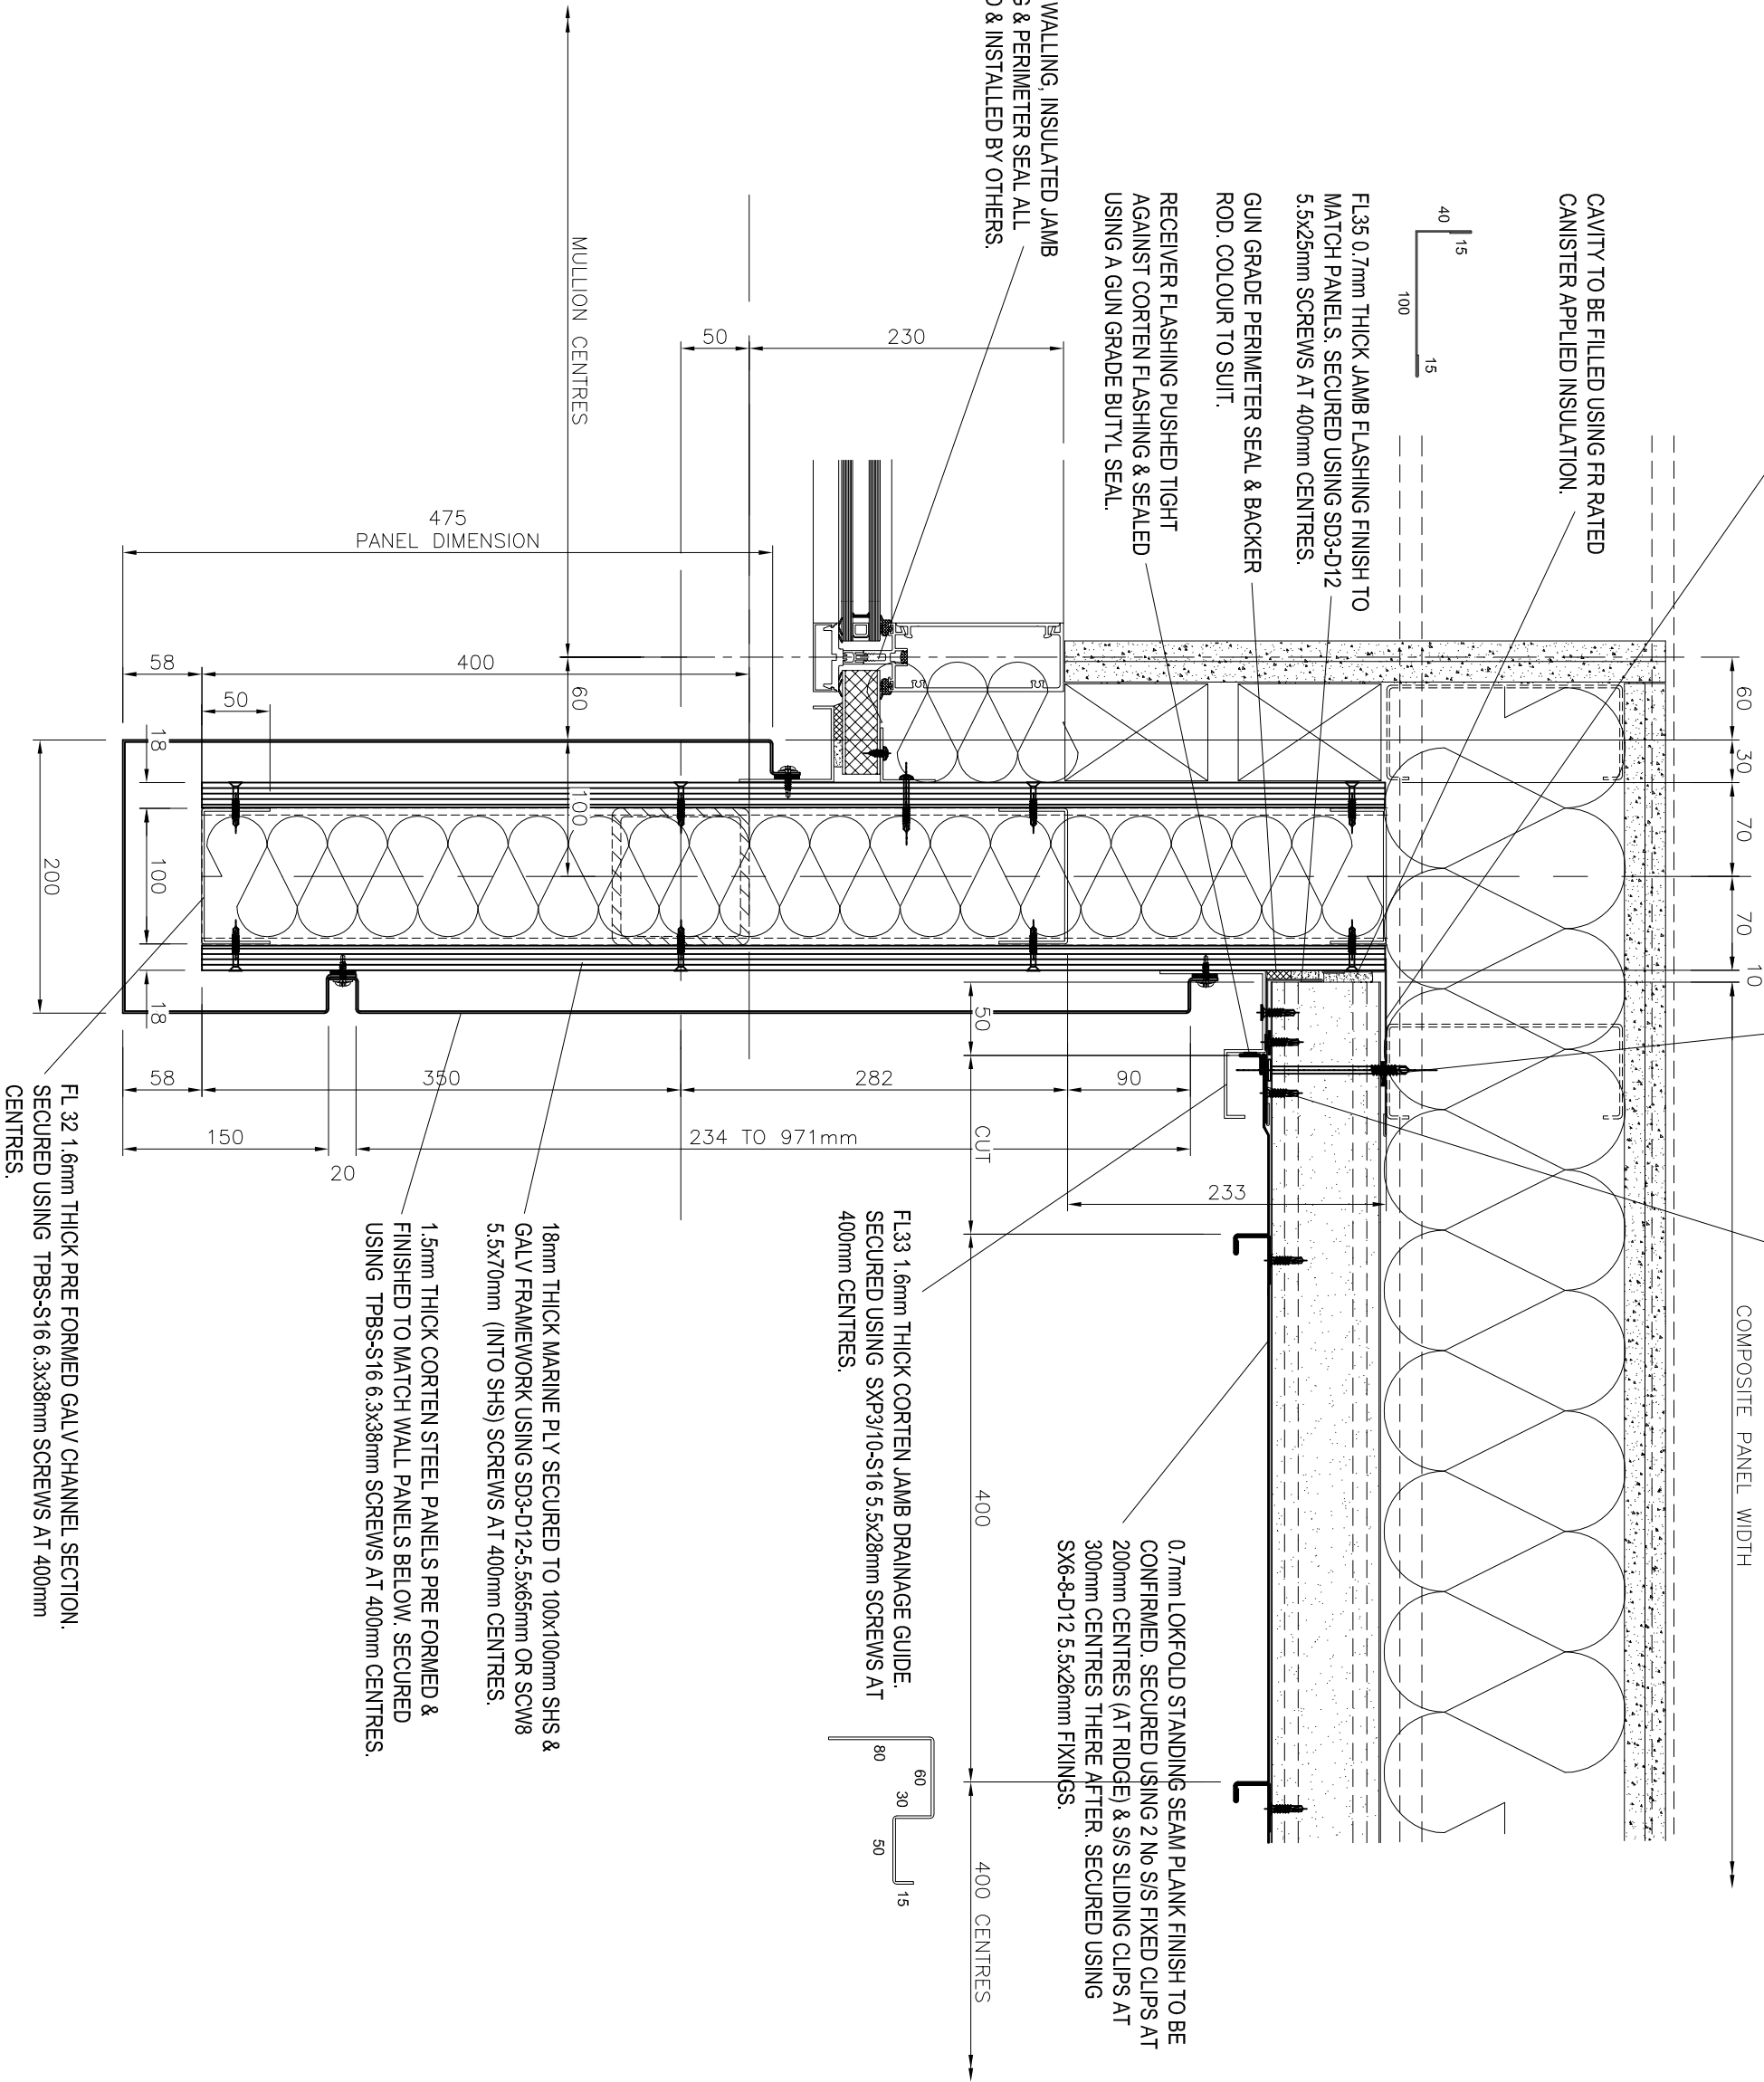

Hilbre Court Business Centre  
Corporation Road, Birkenhead  
Wirral CH41 3NG  
Tel: 0151 649 0001  
Fax: 0151 647 7088

Client  
NU CONSTRUCTION Ltd.

Contract Title  
CHANCERY HOUSE  
LIVERPOOL

Drawing Title  
CORTEN POD SECTION  
WINDOW JAMB DETAIL

Rev	Date	Revisions
-		

Drawn	WBW	Date	MAR 2016
Checked		Scale	1:5 @ A3