

Notes

ALL DISSIMILAR MATERIALS TO BE ISOLATED BY THE USE OF PVC INSULATING TAPE. ALL SUPPORT MEMBERS ARE BY OTHERS UNLESS NOTED OTHERWISE.

FL40 0.7mm THICK WHITE LINER FLASHING. SECURED USING TPBS-S16 6.3x38mm SCREWS AT 400mm CENTRES.

Ø6mm GUN GRADE SEALANT BEHIND PANEL

LOKFOLD STAINLESS STEEL PUSH FIT RECEIVER BRACKET SECURED AT 300mm CENTRES USING SX6-8-D12 5.5x26mm FIXINGS.

40mm THICK PIR INSULATION BOARD INSTALLED HORIZONTALLY & SPLIT AT 400mm CENTRES TO CREATE FACET

35/40mm THICK PIR INSULATION BOARD 600mm WIDE INSTALLED VERTICALLY BETWEEN VERTICAL TOP HATS.

FL30(A) & (B) 1.6mm THICK GALV TOP HATS TH (A) TO BE RADIUS AS NOTED & SECURED HORIZONTALLY AT 1260mm VERTICAL CENTRES. TH (B) TO BE INSTALLED VERTICALLY AT 660mm CENTRES. BOTH SECURED USING SD3 5.5x25mm SCREWS AT 400 CENTRES.

2 No. SKINS OF 1.6mm THICK GALVANISED STEEL SHEET SELF CURVE TO SUIT WALL RADIUS. SECURED TO STUDS & BRACKETS USING SD3 T16 5.5x25mm SCR. ALL TO CREATE AN 80mm THK INSULATE.


0.7mm LOKFOLD STANDING SEAM PLANK FINISH TO BE CONFIRMED. SECURED USING 2 No S/S FIXED CLIPS AT 200mm CENTRES (AT RIDGE) & S/S SLIDING CLIPS AT 300mm CENTRES THERE AFTER. SECURED USING SX6-8-D12 5.5x26mm FIXINGS.

FL42(a) & (b) 1.5mm THICK CORTEN JAMB DRAINAGE GUIDE. SECURED USING SXP3/10-S16 5.5x28mm SCREWS AT 400mm CENTRES.

FL40(a) TO BE USED AT THE CORNERS ALONG GRID LINE 9. FL40(b) IS TO BE USED TO THE WINDOW POD JAMBS (RADIUS CORNER) OVER THE EXISTING BUILDING

18mm THICK MARINE PLY SECURED TO 100x100mm SHS & GALV FRAMEWORK USING SD3-D12-5.5x65mm OR SCW8 5.5x70mm (NTO SHS) SCREWS AT 400mm CENTRES.

1.5mm THICK CORTEN STEEL PANELS PRE FORMED & FINISHED TO MATCH WALL PANELS BELOW. SECURED USING TPBS-S16 6.3x38mm SCREWS AT 400mm CENTRES.

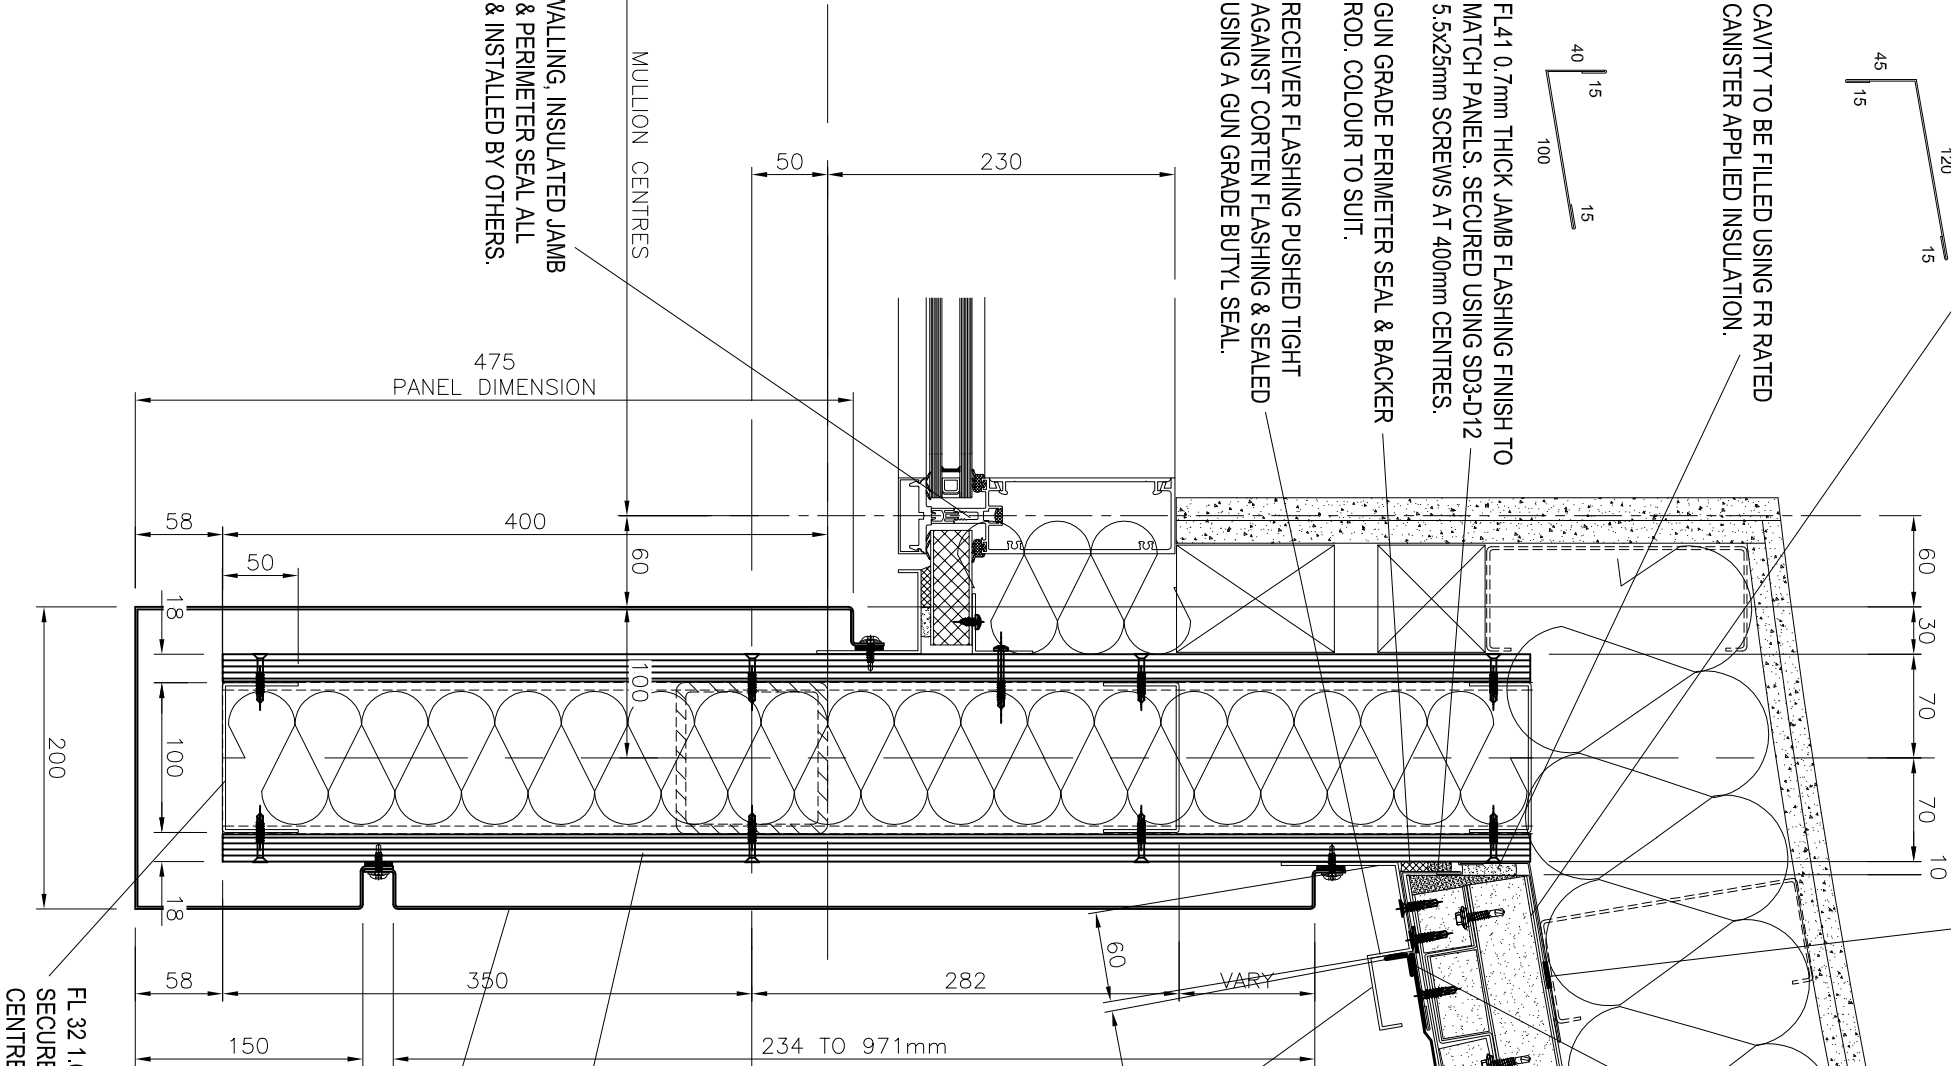

CURTAIN WALLING, INSULATED JAMB FLASHING & PERIMETER SEAL ALL SUPPLIED & INSTALLED BY OTHERS.

FL 32 1.6mm THICK PRE FORMED GALV CHANNEL SECTION. SECURED USING TPBS-S16 6.3x38mm SCREWS AT 400mm CENTRES.



SPEEDWELL
building and construction limited

Hilbre Court Business Centre
Corporation Road, Birkenhead
Wirral CH41 3NG

Tel: 0151 649 0001
Fax: 0151 647 7088

Client
NU CONSTRUCTION Ltd.

Contract Title
**CHANCERY HOUSE
LIVERPOOL**

Drawing Title
**CORTEN POD SECTION
WINDOW JAMB DETAIL
(BUILT UP SYSTEM)**

Drawn	WBW	Date	MAR 2016
Checked		Scale	1:5 @ A3