


Notes

ALL DISSIMILAR MATERIALS TO BE ISOLATED BY THE USE OF PVC ISOLATING TAPE.
ALL SUPPORT MEMBERS ARE BY OTHERS UNLESS NOTED OTHERWISE.

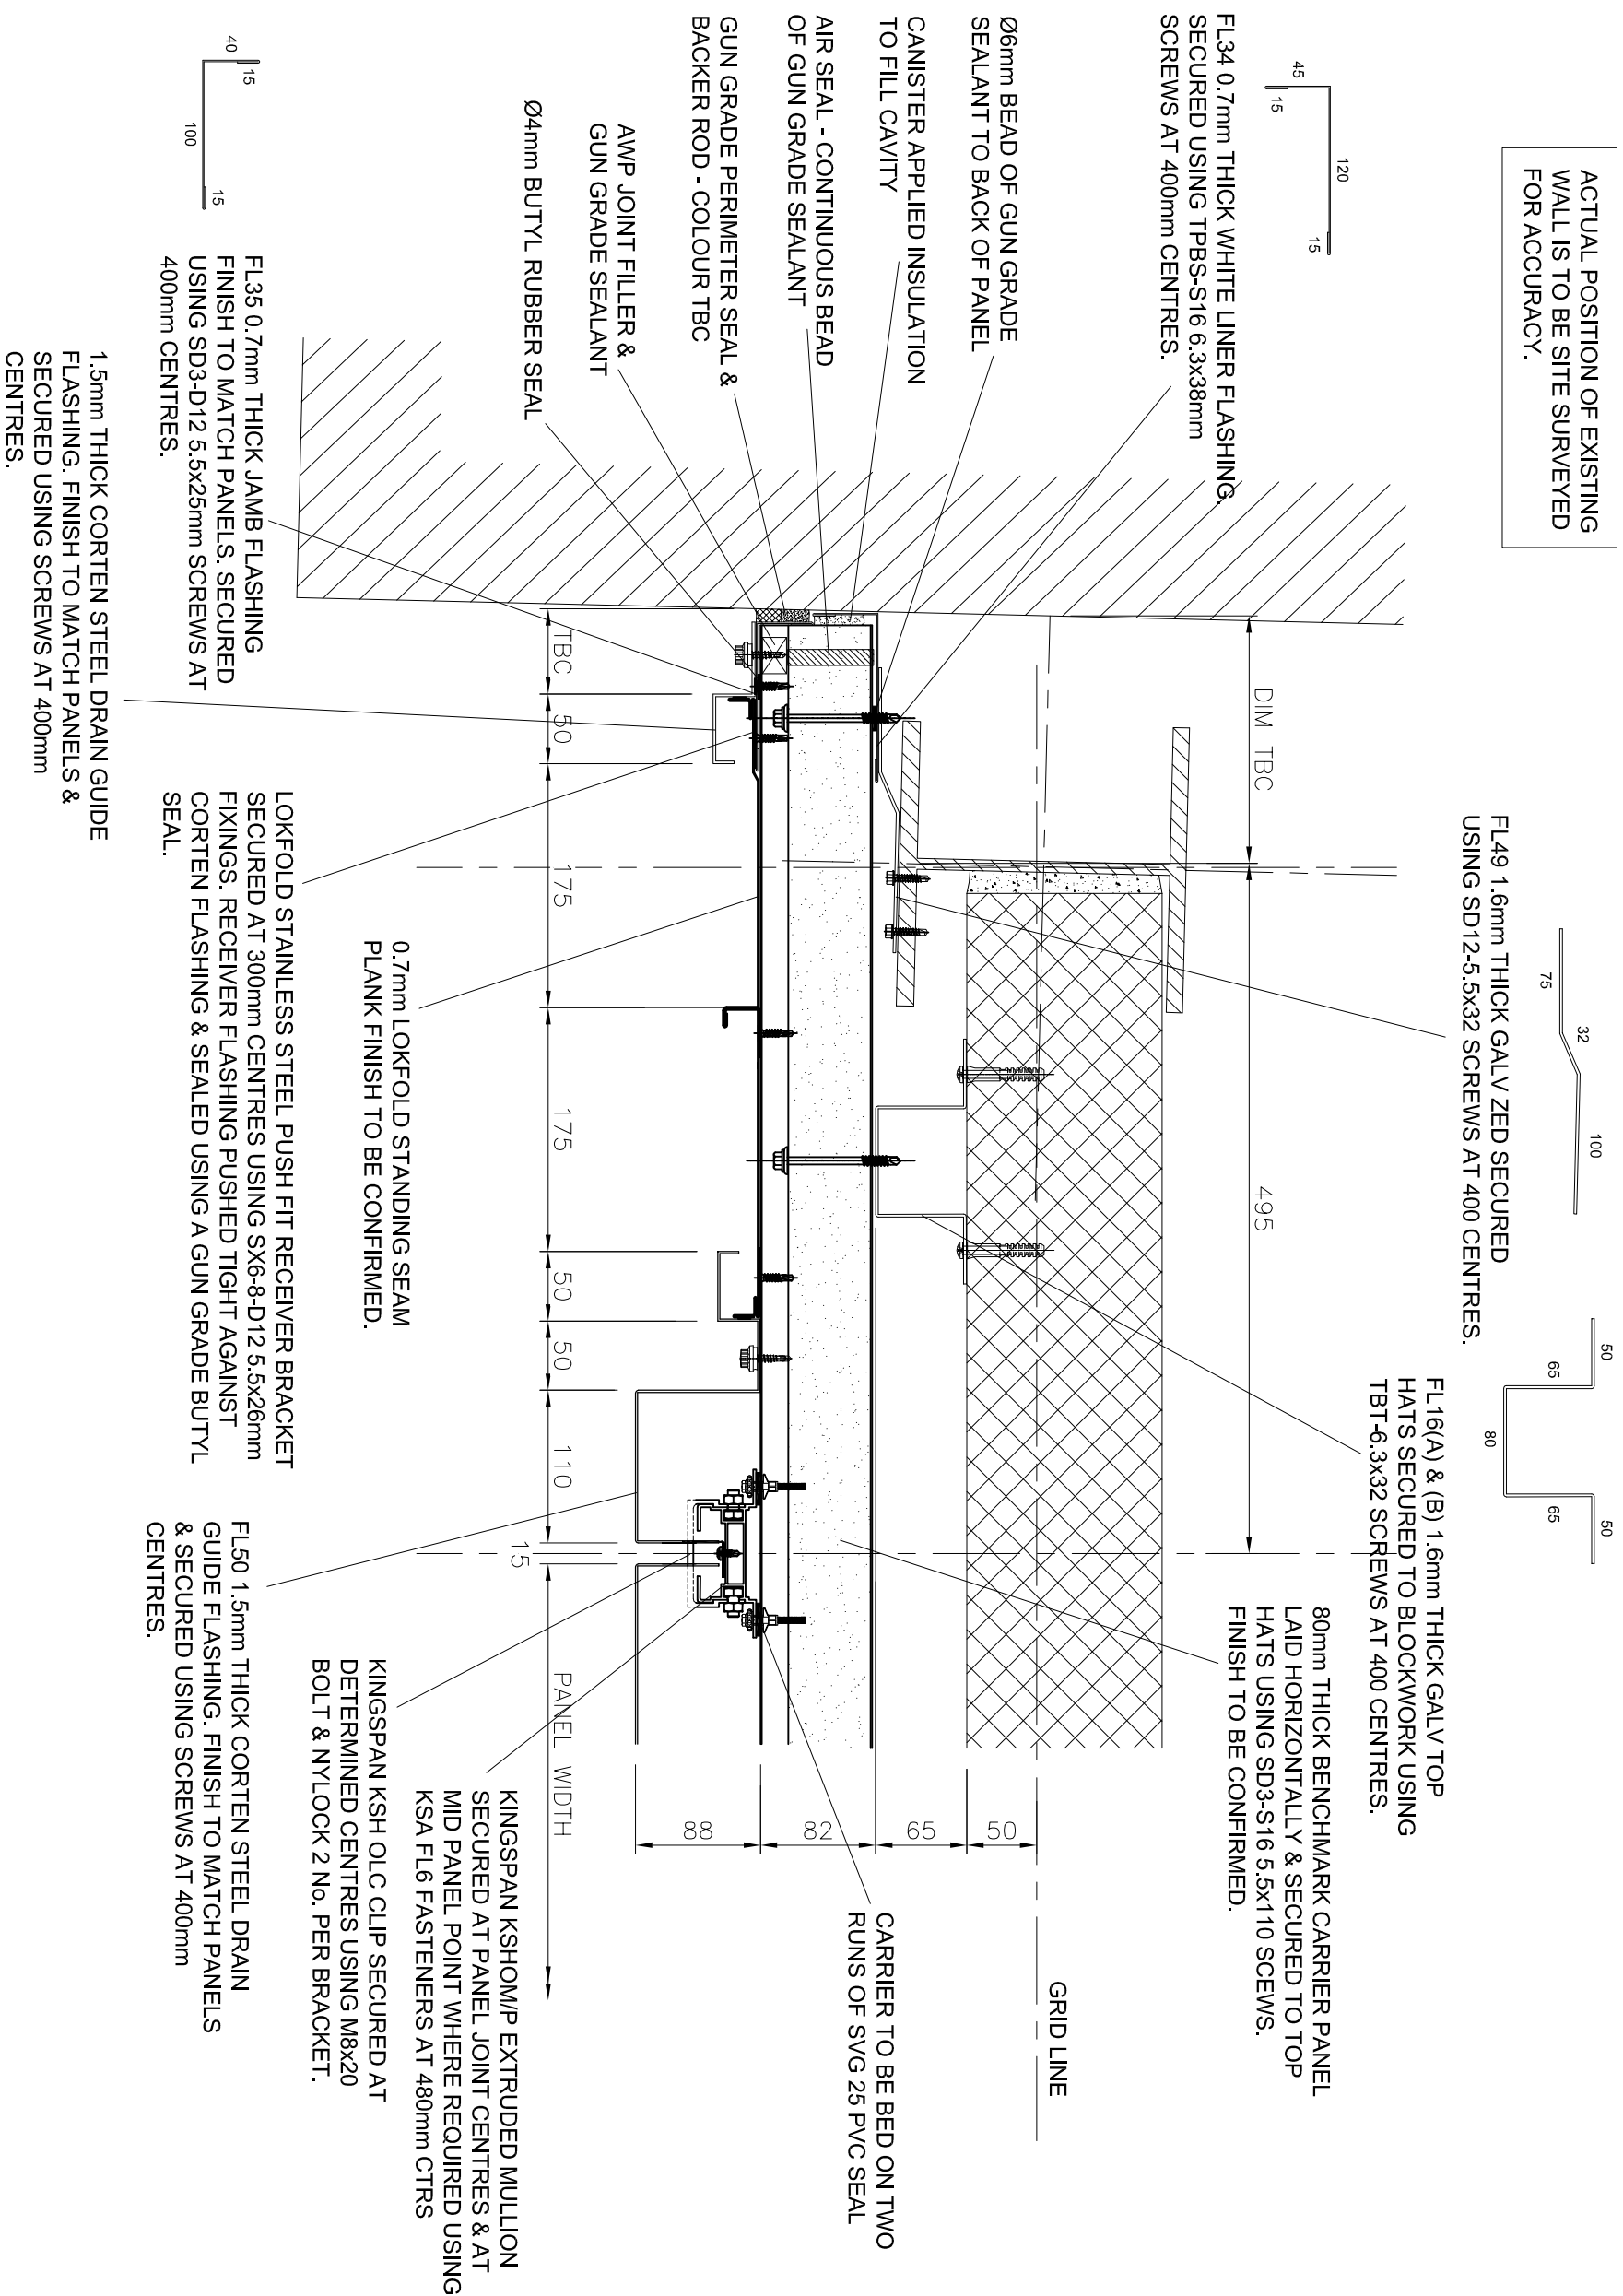

Drawing Title

CORTEN PANEL JAMB
DETAIL - GRD FLOOR

Drawn	WBW	Date	MAR 2016
Checked		Scale	1:5 @ A3

Drawing No. C683 - 059



SPEEDWELL
roofing and construction limited

**Hilbre Court Business Centre
Corporation Road, Birkenhead
Wirral CH41 3NG**

Tel: 0151 649 0001
Fax: 0151 647 7088

Client
NU CONSTRUCTION Ltd.

Contract Title
CHANCERY HOUSE
LIVERPOOL

Drawing Title

CORTEN PANEL JAMB
DETAIL - GRD FLOOR

Drawn	WBW	Date	MAR 2016
Checked		Scale	1:5 @ A3

Drawing No. C683 - 059