


Notes

ALL DISSIMILAR MATERIALS TO BE ISOLATED BY THE USE OF PVC ISOLATING TAPE.  
ALL SUPPORT MEMBERS ARE BY OTHERS UNLESS NOTED OTHERWISE.

ACTUAL POSITION OF EXISTING WALL IS TO BE SITE SURVEYED FOR ACCURACY.

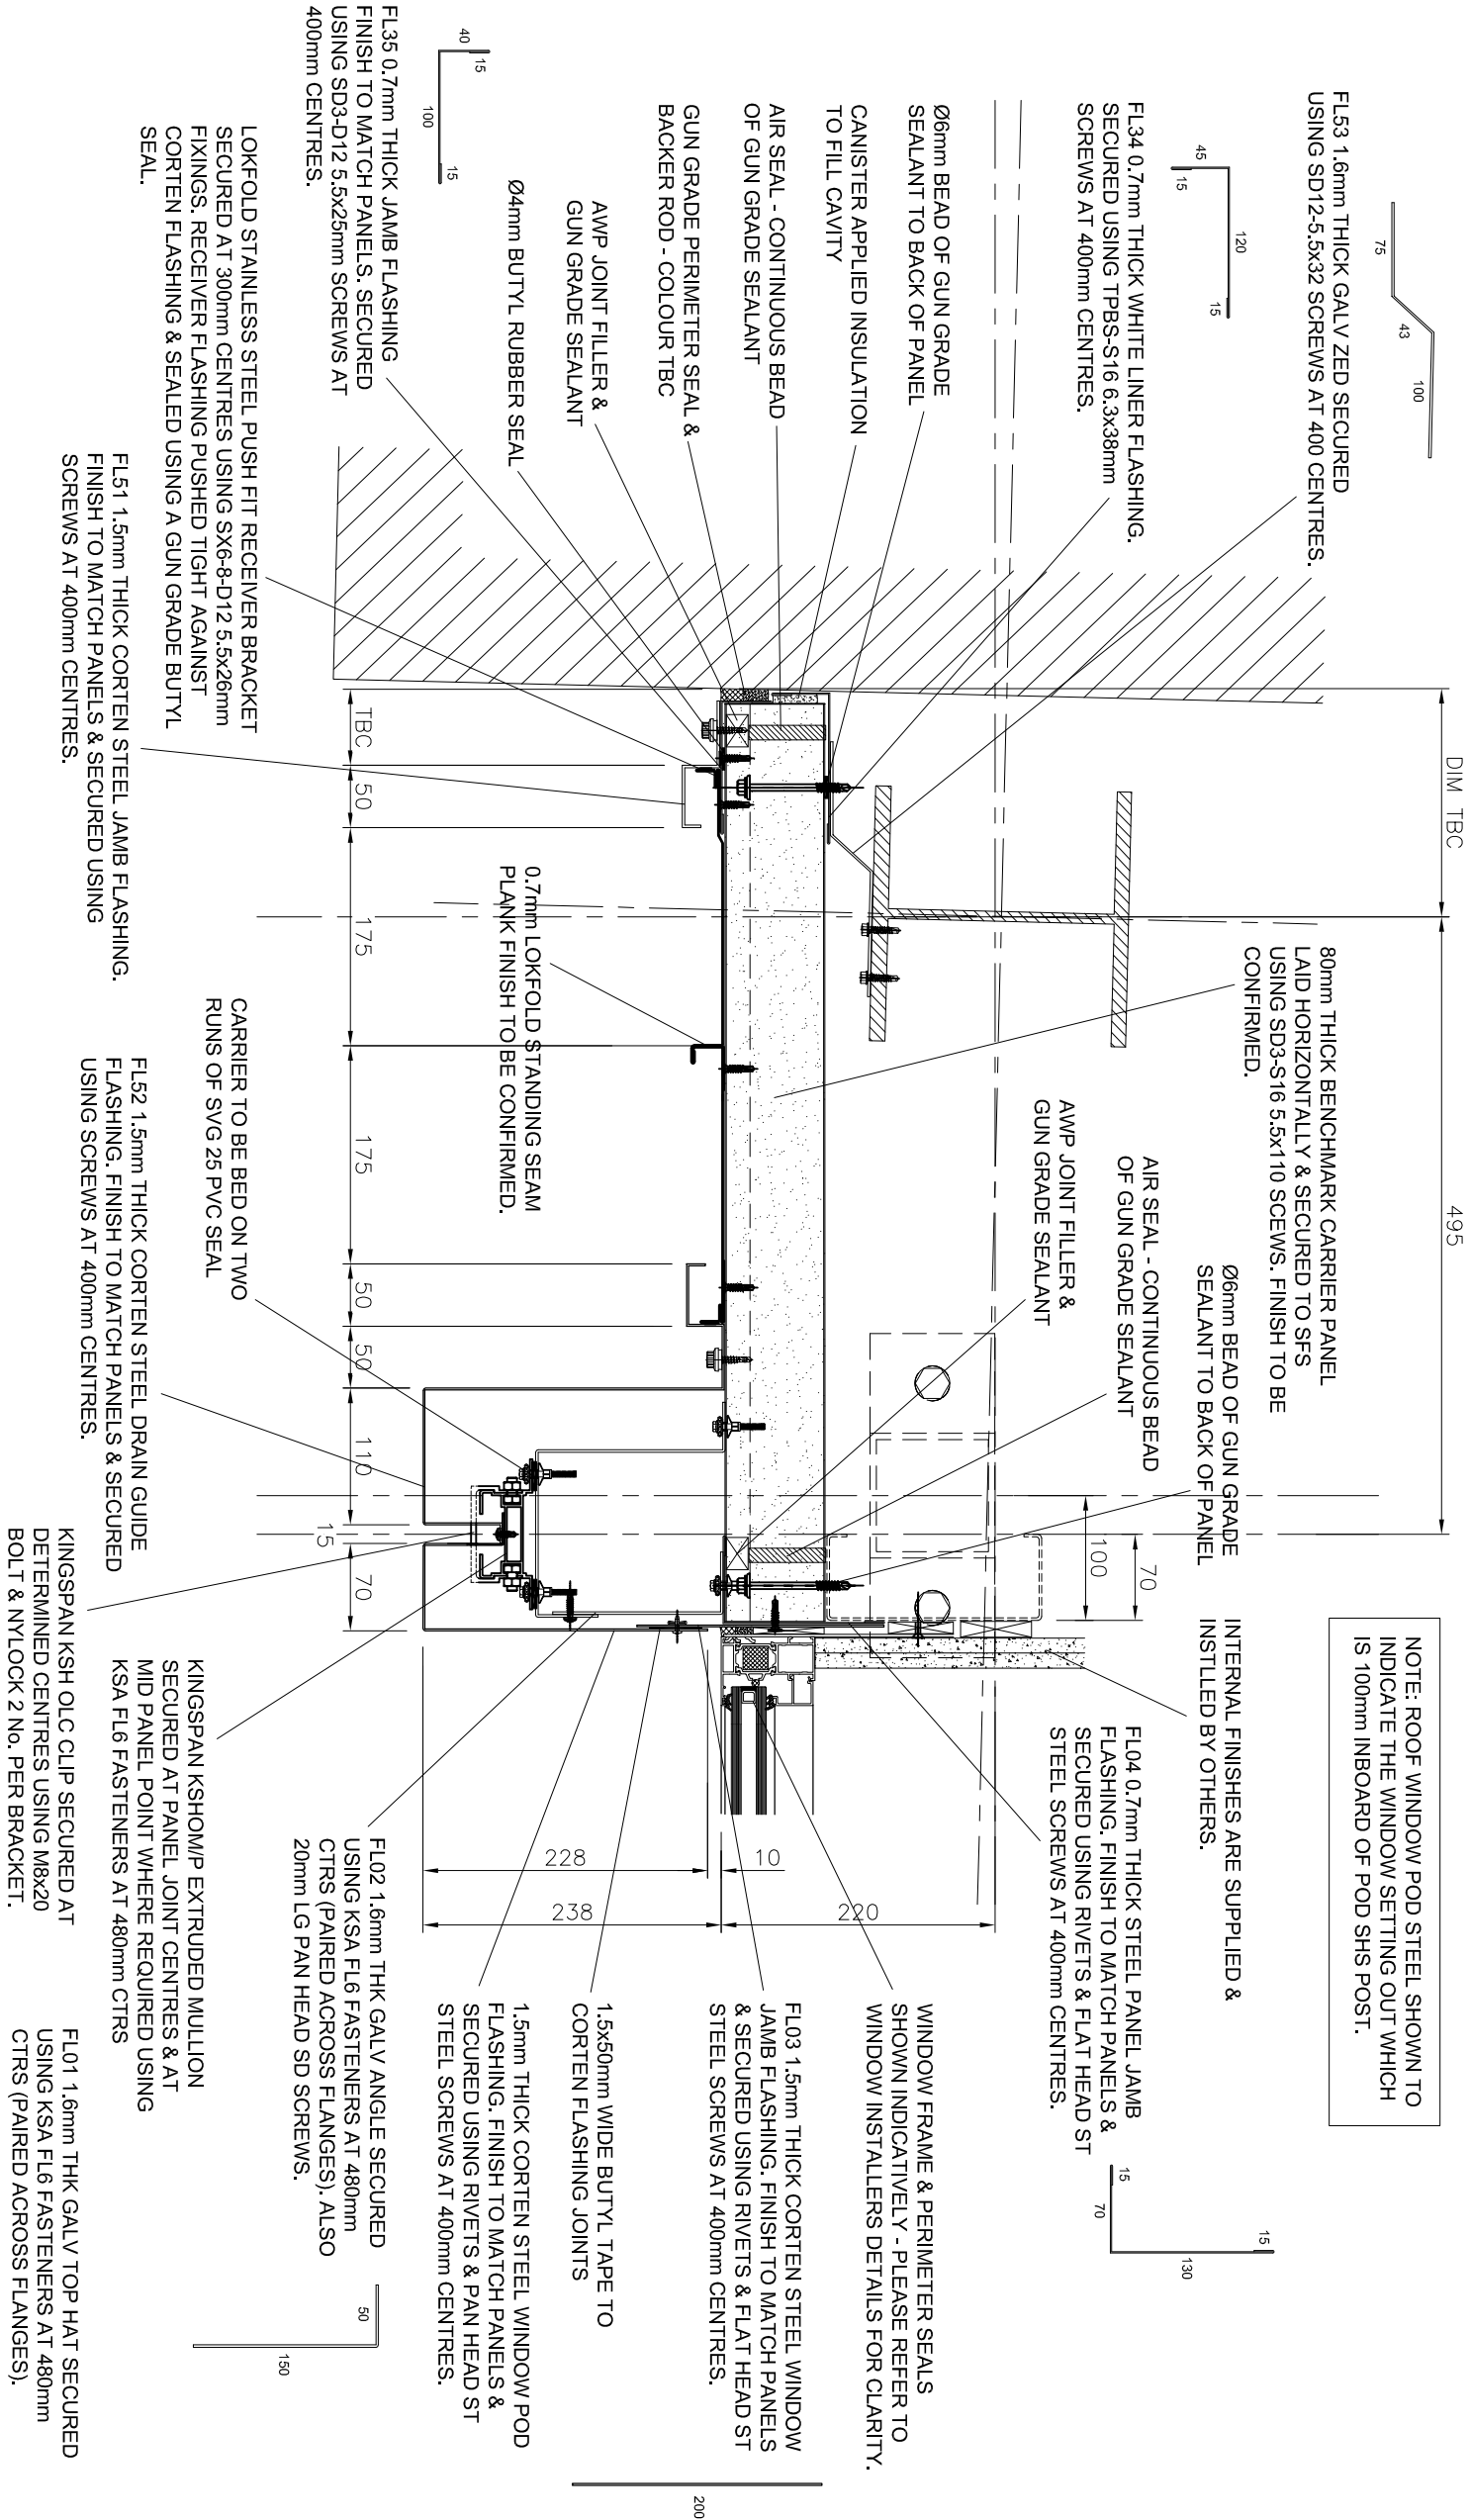

Hilbre Court Business Centre  
Corporation Road, Birkenhead  
Wirral CH41 3NG  
Tel: 0151 649 0001  
Fax: 0151 647 7088

Client  
NU CONSTRUCTION Ltd.

Contract Title  
CHANCERY HOUSE  
LIVERPOOL

Drawing Title  
CORTEN PANEL JAMB  
DETAIL - FLOORS 1 TO 3

Rev	Date
–	

Revisions

Drawn	WBW	Date	MAR 2016
Checked		Scale	1:5 @ A3

Drawing No. C683 – 060