


Notes

ALL DISSIMILAR MATERIALS TO BE ISOLATED BY THE USE OF PVC ISOLATING TAPE.  
ALL SUPPORT MEMBERS ARE BY OTHERS UNLESS NOTED OTHERWISE.

ACTUAL POSITION OF EXISTING WALL IS TO BE SITE SURVEYED FOR ACCURACY.

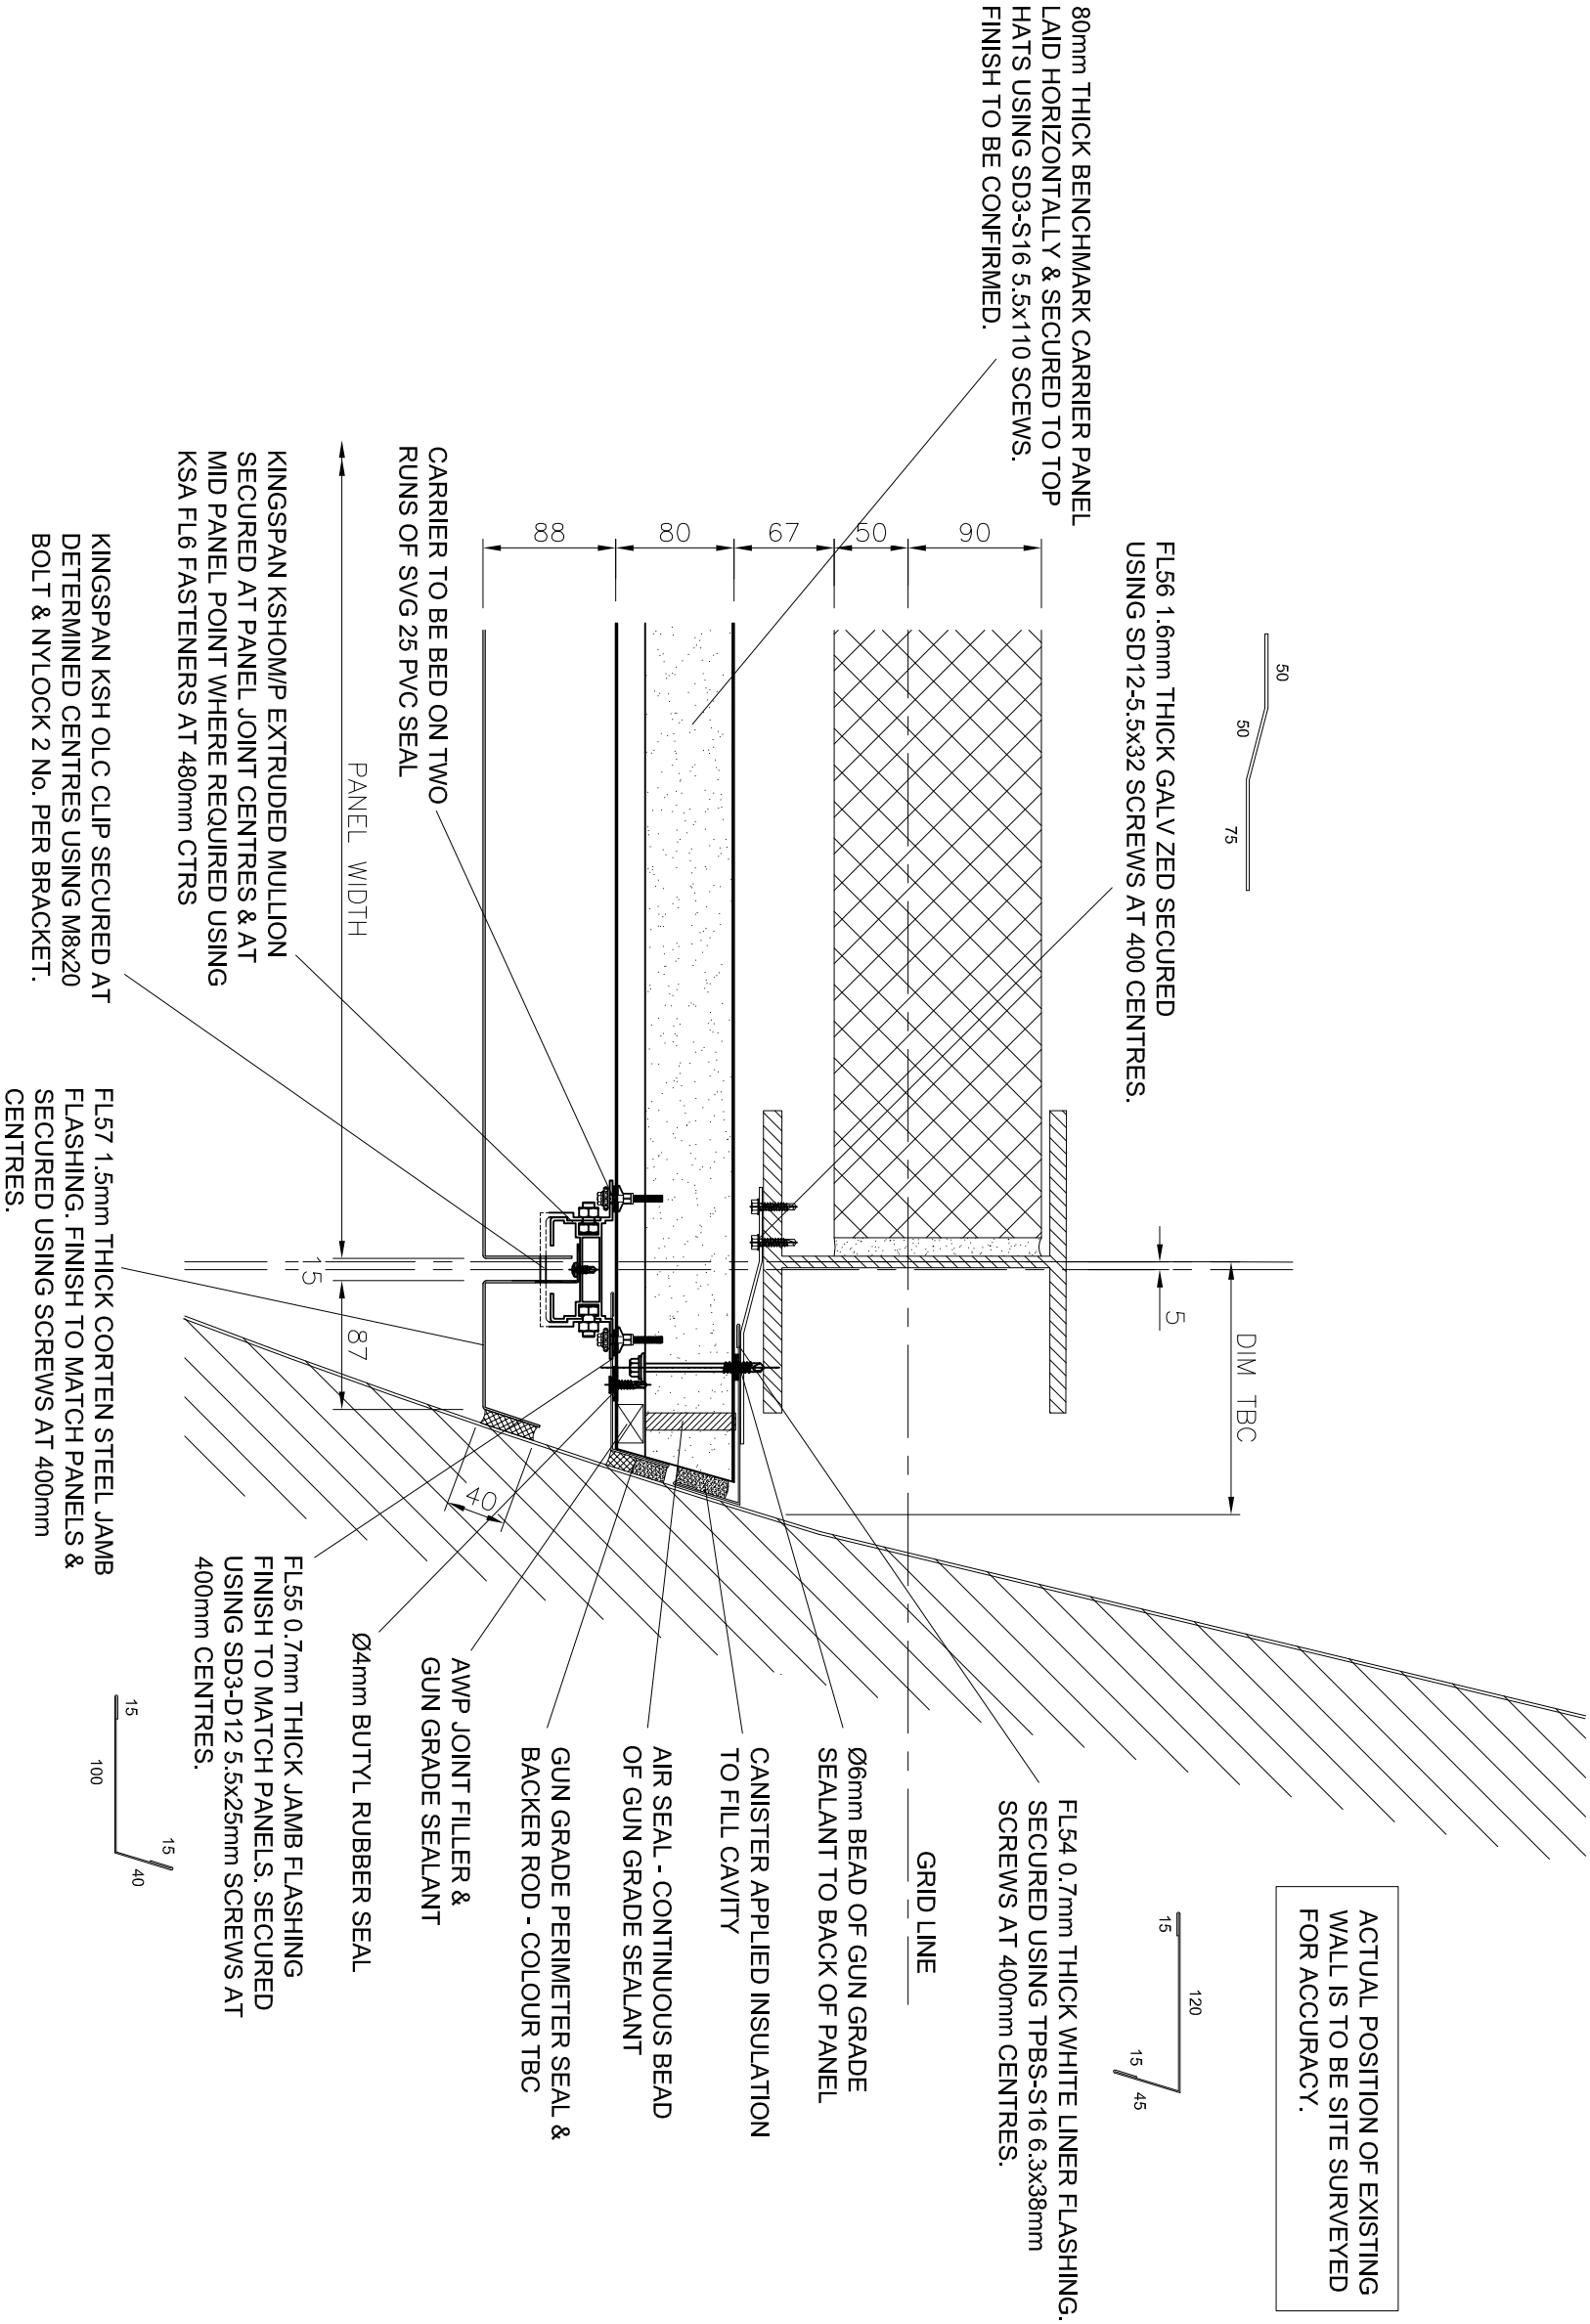

Rev	Date	Revisions
-		



**SPEEDWELL**  
roofing and construction limited

Hilbre Court Business Centre  
Corporation Road, Birkenhead  
Wirral CH41 3NG

Tel: 0151 649 0001  
Fax: 0151 647 7088

Client  
**NU CONSTRUCTION Ltd.**

Contract Title  
**CHANCERY HOUSE  
LIVERPOOL**

Drawing Title  
**CORTEN PANEL JAMB  
DETAIL - GRD FLOOR**

Drawn	WBW	Date	MAR 2016
Checked		Scale	1:5 @ A3