


Notes

ALL DISSIMILAR MATERIALS TO BE ISOLATED BY THE USE OF PVC ISOLATING TAPE.
ALL SUPPORT MEMBERS ARE BY OTHERS UNLESS NOTED OTHERWISE.

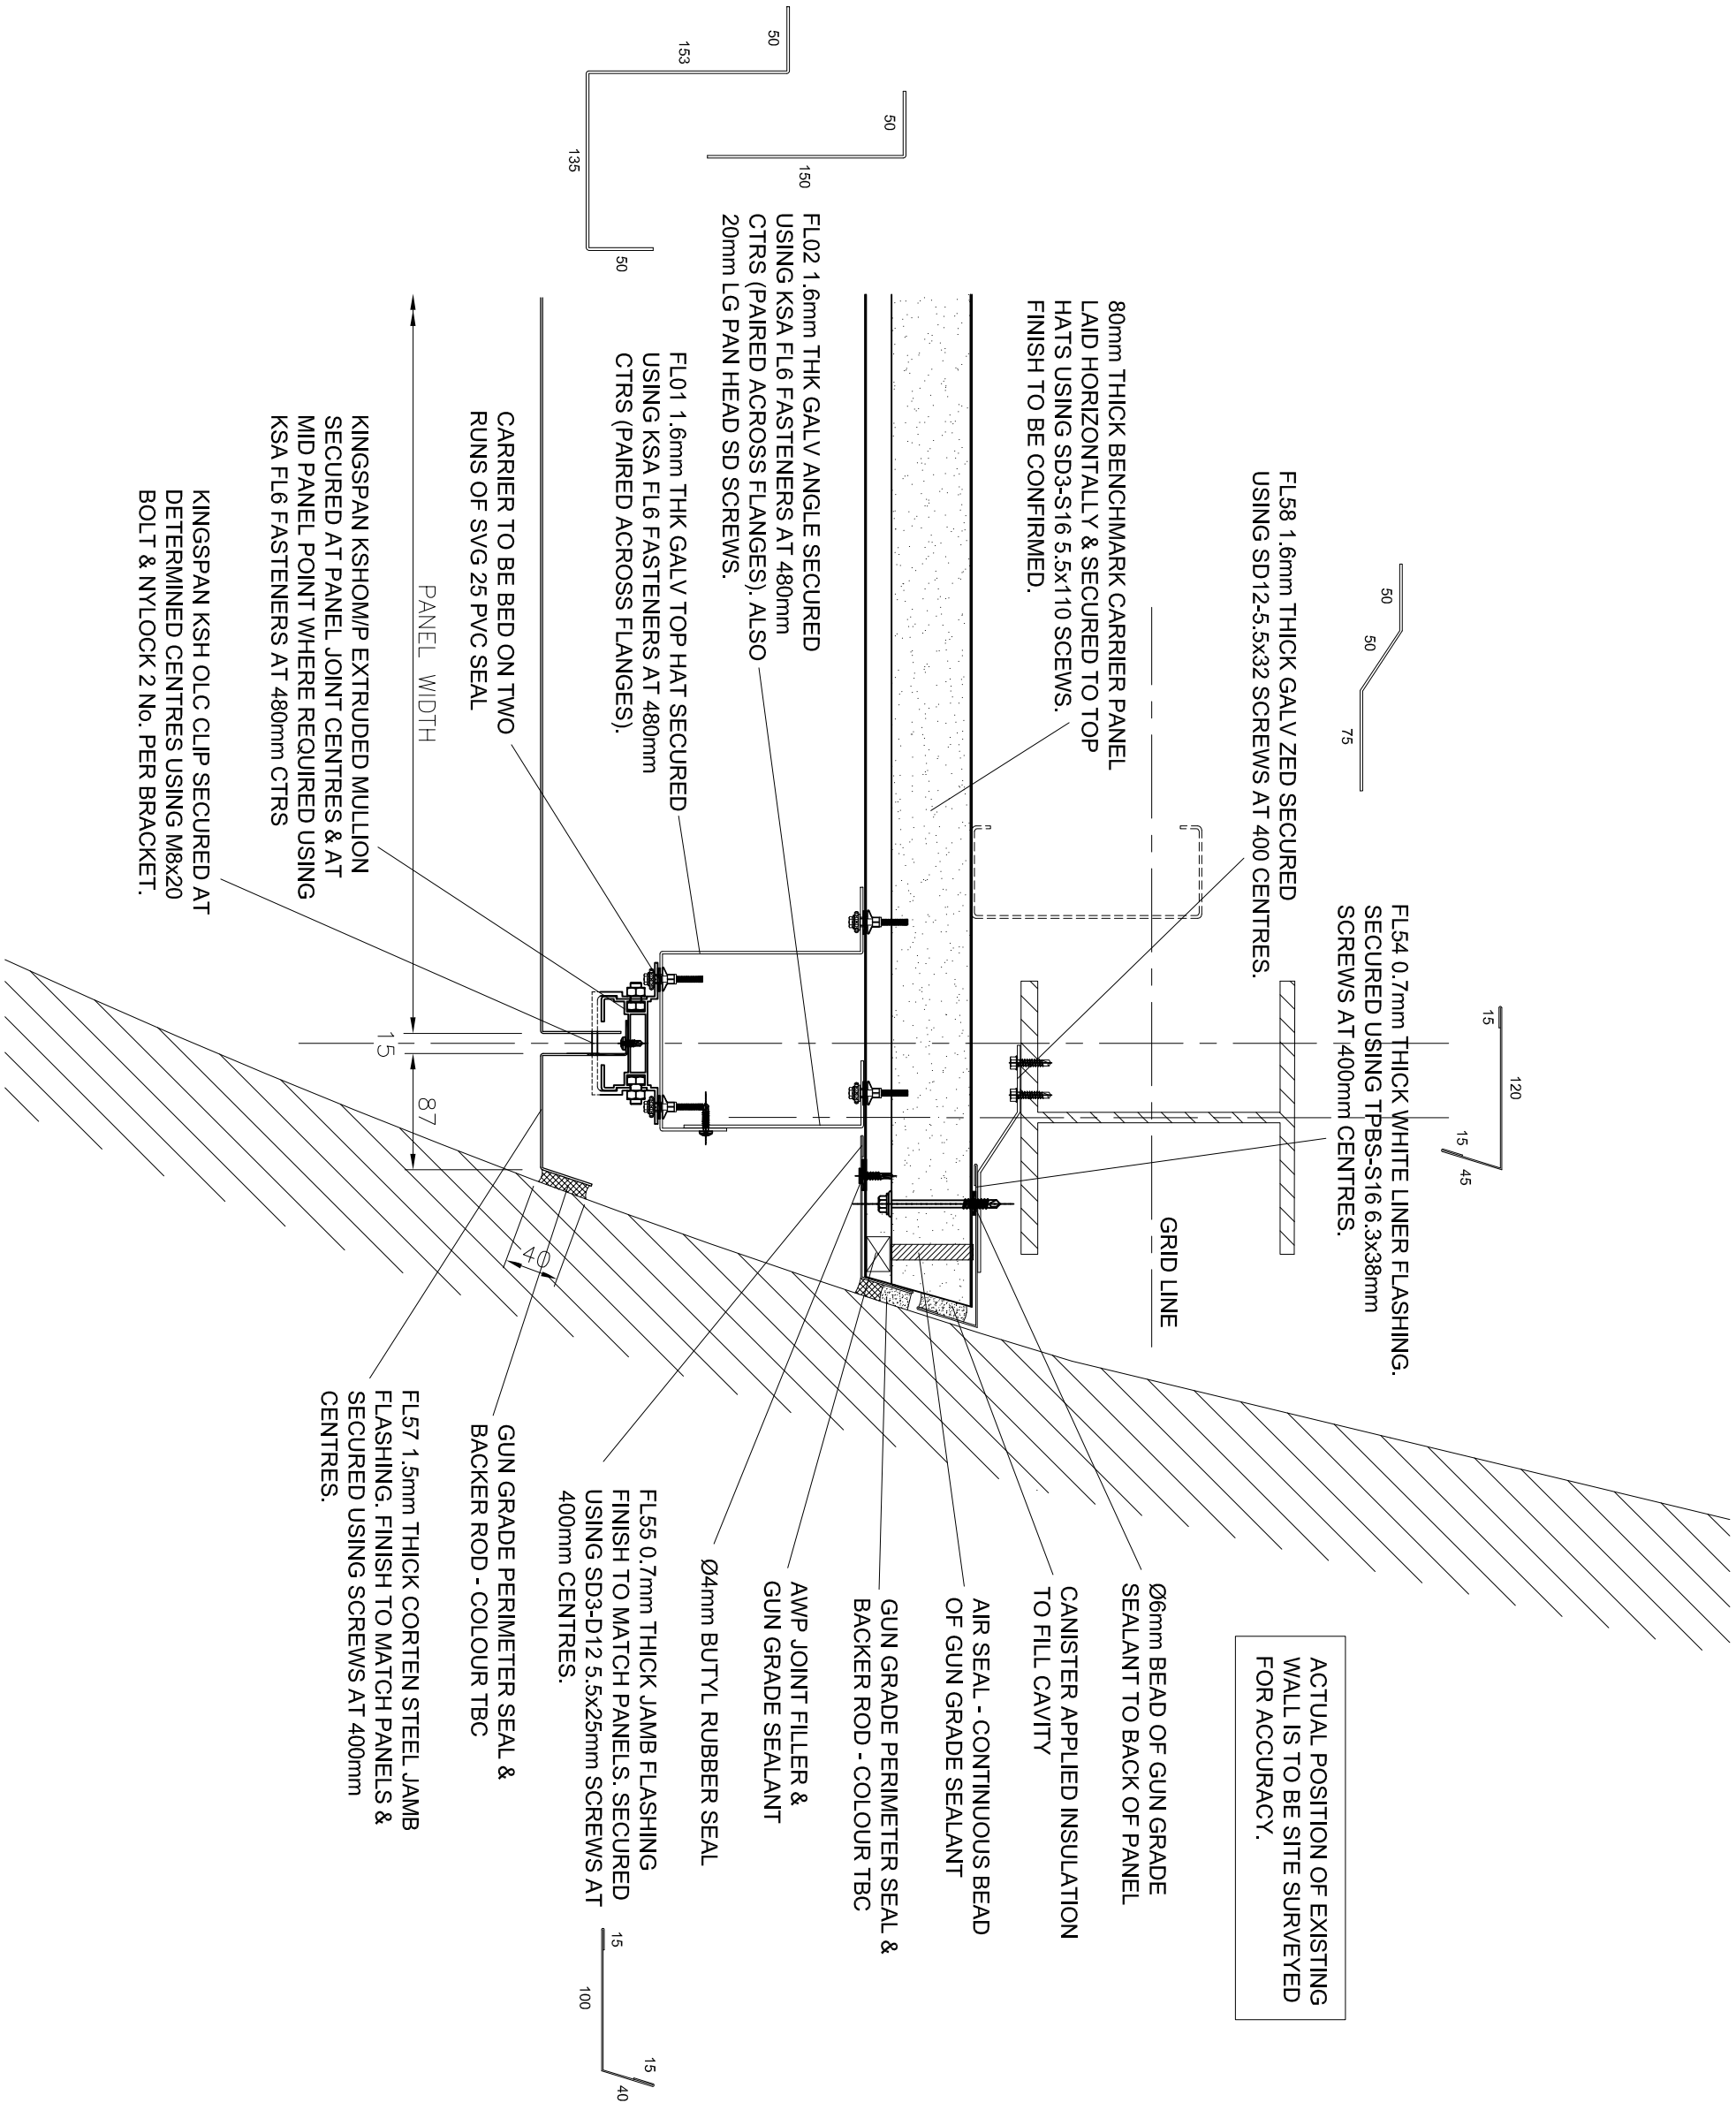

Rev	Date
Revisions	



SPEEDWELL
roofing and construction limited

Hilbre Court Business Centre
Corporation Road, Birkenhead
Wirral CH41 3NG

Tel: 0151 649 0001
Fax: 0151 647 7088

Client
NU CONSTRUCTION Ltd.

Contract Title
**CHANCERY HOUSE
LIVERPOOL**

Drawing Title
**CORTEN PANEL JAMB
DETAIL - LEVELS 1 TO 3**

Drawn	WBW	Date	MAR 2016
Checked		Scale	1:5 @ A3