



PROPOSED ELEVATION A-A COUNTY ROAD
Scale 1:100

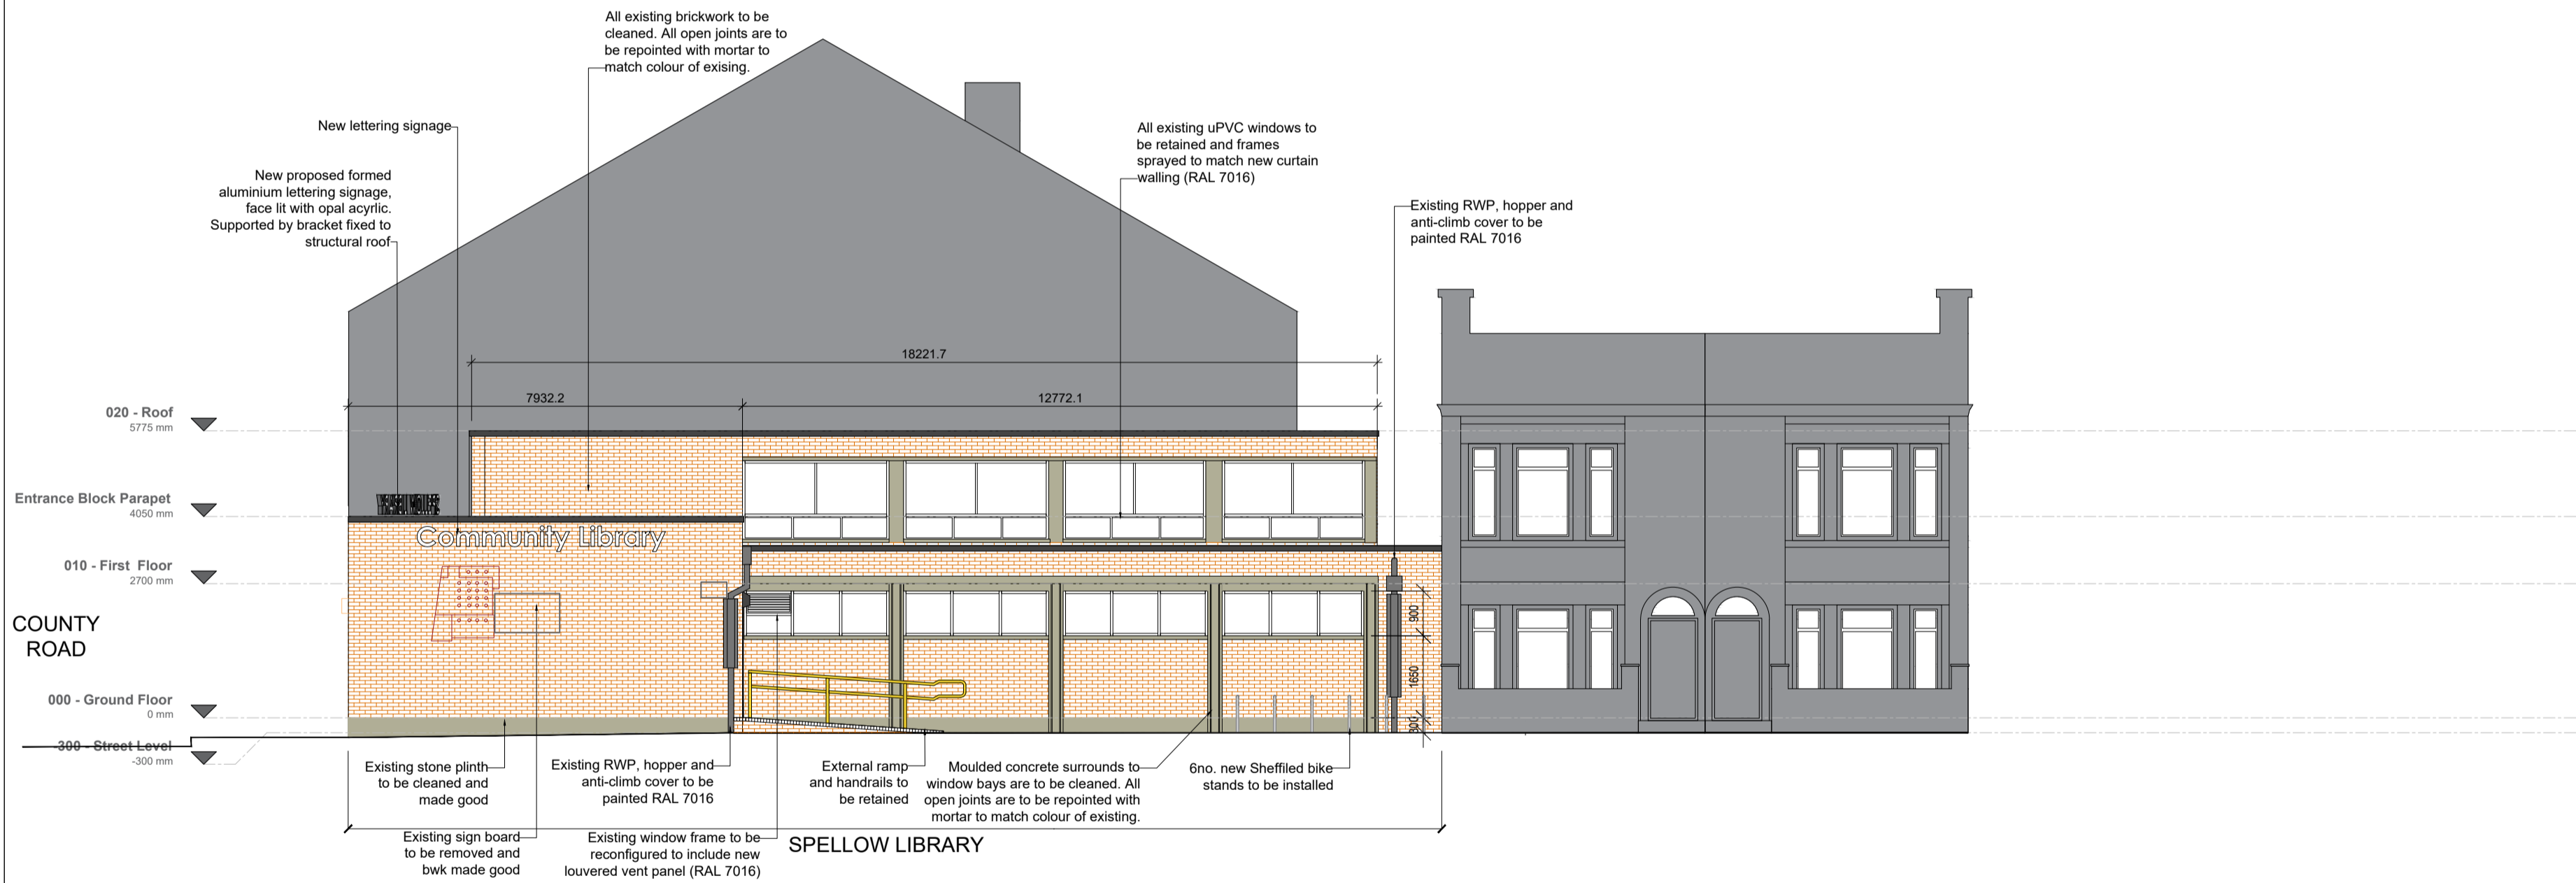

PROPOSED ELEVATION B-B DUNLUCE STREET
Scale 1:100

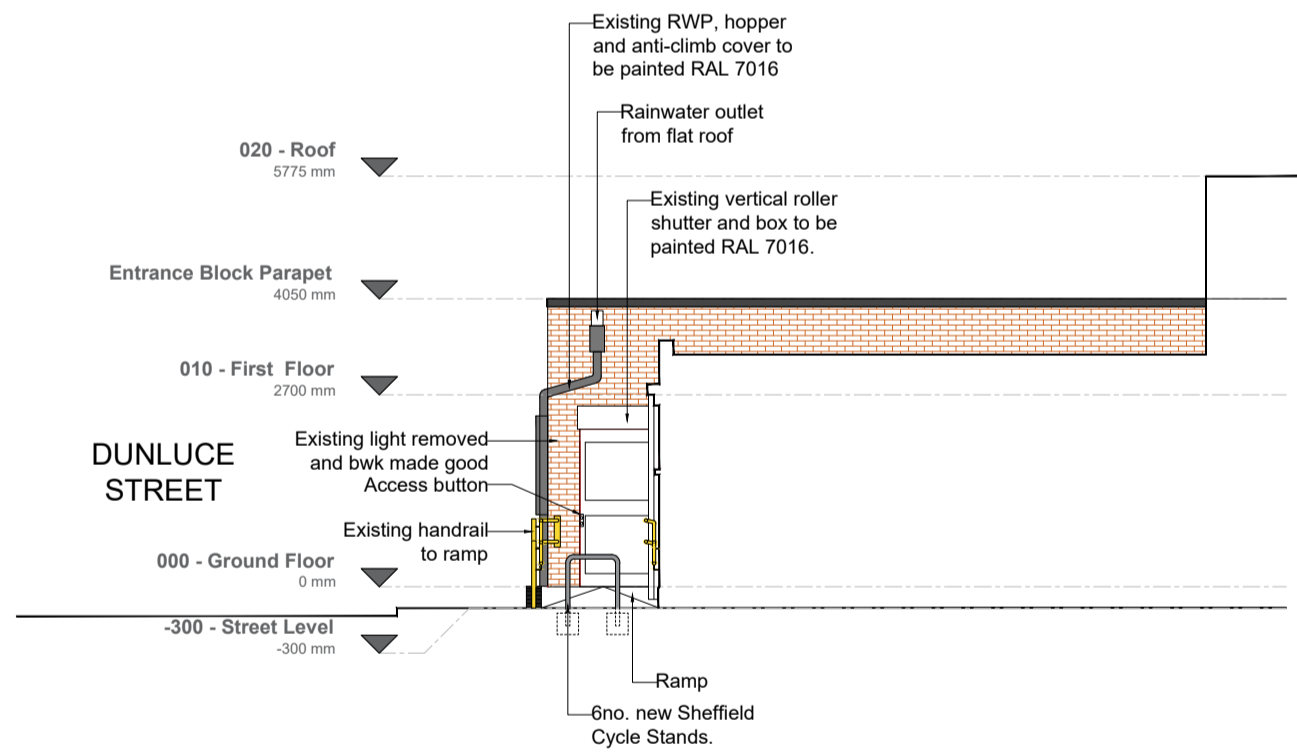

PROPOSED ELEVATION C-C
DUNLUCE STREET ENTRANCE
Scale 1:100



Notes

This Document is presented to the Client named below in respect of the Project named below, and may not be used or relied on by any other person or by the client in relation to any other matters not covered specifically by the scope of this Document.

Notwithstanding anything to the contrary contained in the Document, Kier Business Services Limited is obliged to exercise reasonable skill, care and diligence in the performance of the services required by (Client) and Kier Business Services Limited shall not be liable except to the extent that it has failed to exercise reasonable skill, care and diligence, and this Document shall be read and construed accordingly.

This Document has been prepared by Kier Business Services Limited and no individual is personally liable in connection with the preparation of this Document Type. By receiving this Document and acting on it, the client or any other person accepts that no individual is personally liable whether in contract, tort, for breach of statutory duty or otherwise Kier Business Services Limited has used reasonable endeavours to provide information that is correct and accurate and the Document sets out reasonable conclusions that have been reached on the basis of the information available.

P01	Issued for Planning	SE	CL	PM
Rev.	Details	Author & Date	Checked & Date	Approved & Date



Issuing Office Liverpool	Tel. no. 01522 836 560
email sophia.antiwille@kier.co.uk	
Internal Project Number 031870	
Client Liverpool City Council	
Project name County Road Hub Spellow Library	
Drawing Title Proposed Building Elevations	
Scale 1:100	Original Size A1
Date of First Issue 11/02/21	Author SE
Drawing Number CRH-DBS-ZZ-XX-DR-A-1350	Checked CL
Project Originator Volume Level Type Role Number	Approved PM
Status S4	Rev. P01