


1 **PROPOSED ELEVATION COUNTY ROAD - SIGNAGE**
Scale 1:50

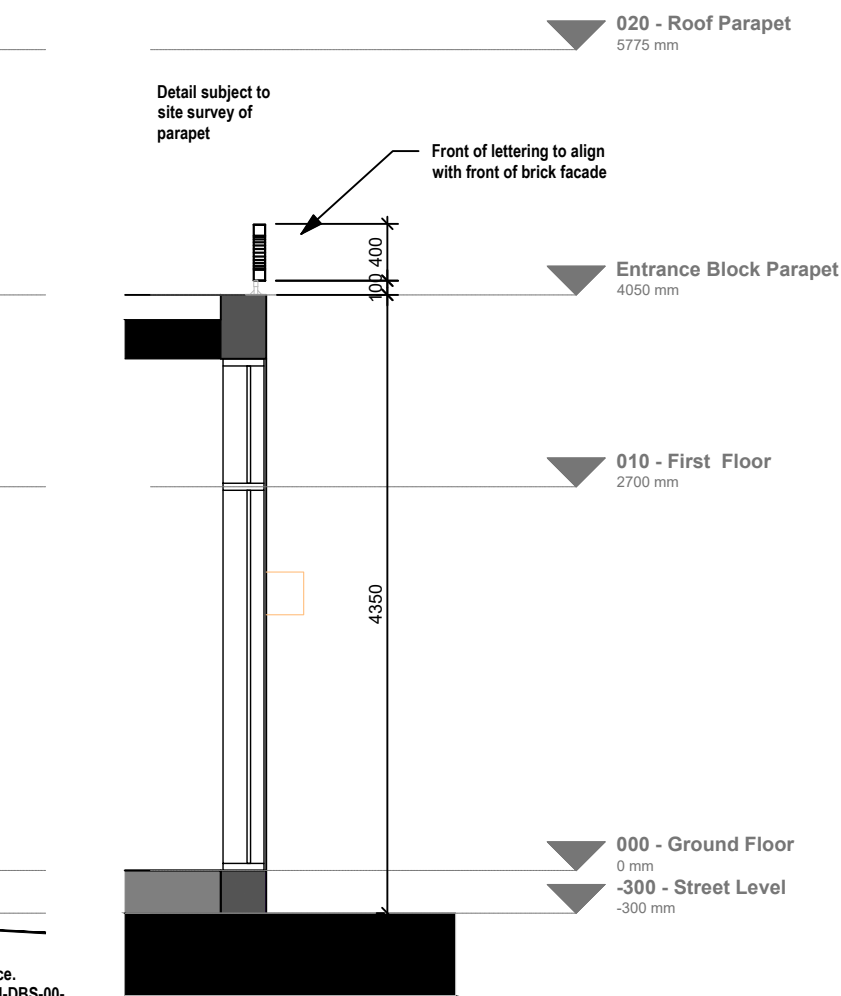

2 **SECTION**
Scale 1:50

Notes

This Document is presented to the Client named below in respect of the Project named below, and may not be used or relied on by any other person or by the client in relation to any other matters not covered specifically by the scope of this Document.

Notwithstanding anything to the contrary contained in the Document, Kier Business Services Limited is obliged to exercise reasonable skill, care and diligence in the performance of the services required by [client] and Kier Business Services Limited shall not be liable except to the extent that it has failed to exercise reasonable skill, care and diligence, and this Document shall be read and construed accordingly.

This Document has been prepared by Kier Business Services Limited and no individual is personally liable in connection with the preparation of this Document Type. By receiving this Document and acting on it, the client or any other person accepts that no individual is personally liable whether in contract, tort, for breach of statutory duty or otherwise Kier Business Services Limited has used reasonable endeavours to provide information that is correct and accurate and the Document sets out reasonable conclusions that have been reached on the basis of the information available.

P01	Issued for Planning	SE	CL	PM
Rev.	Details	02.02.21	08.02.21	11.02.21
		Author & Date	Checked & Date	Approved & Date

			
Issuing Office Liverpool	Tel. no. 01522 836 560		
email sophie.entwistle@kier.co.uk			
Internal Project Number 031870			
Client Liverpool City Council			
Project name County Road Hub Spellow Library			
Drawing Title Signage Elevations - Planning			
Scale 1:50	Original Size A2	RIBA Stage Stage 03	
Date of First Issue 11/02/21	Author CL	Checked CL	Approved PM
Drawing Number CRH-DBS-ZZ-XX-DR-A-1902			Status S4
Project Originator Volume Level Type Role Number			Rev. P01